


SITE PLAN
SCALE: 1:6500

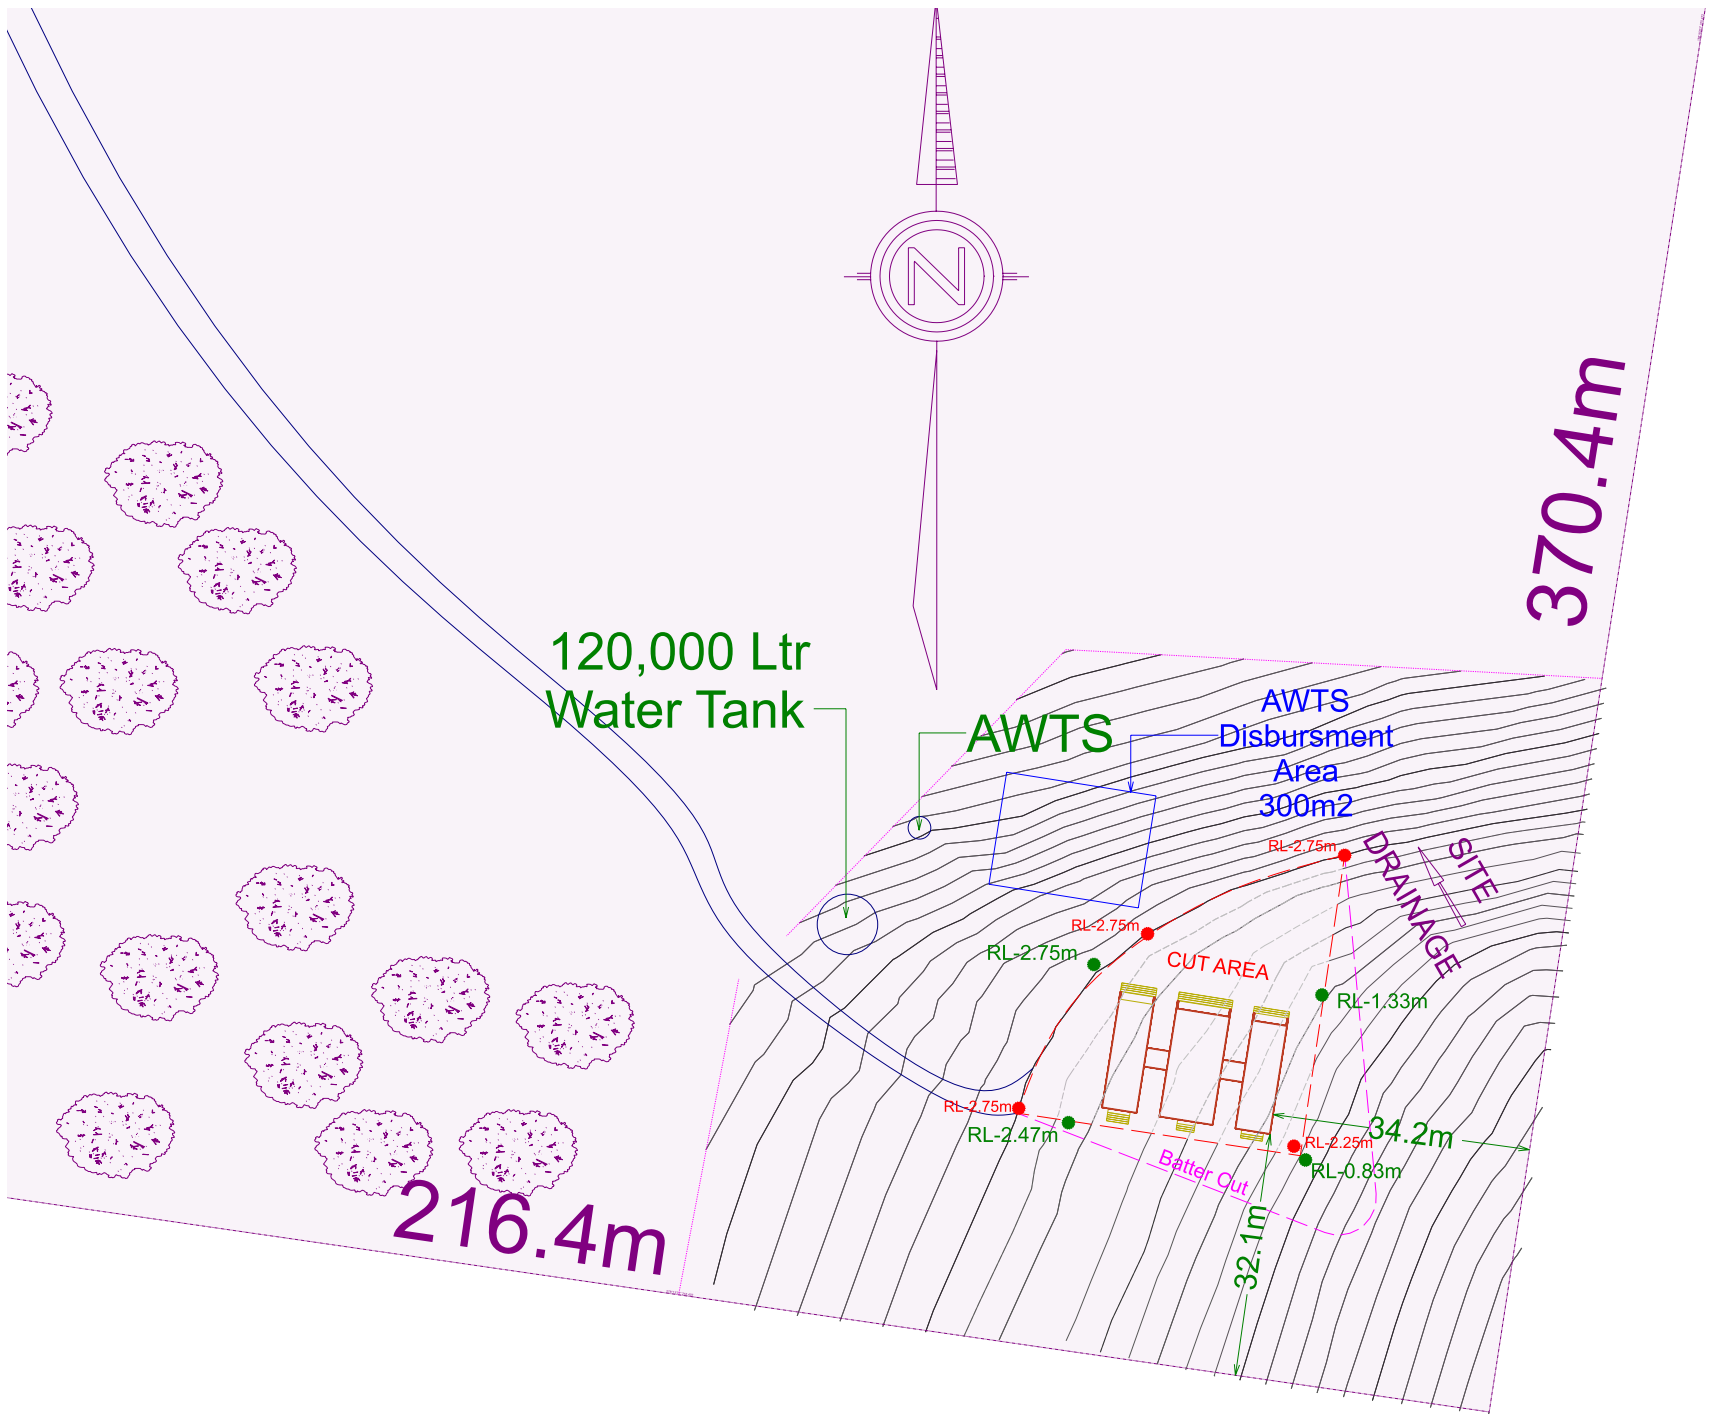

Partial SITE PLAN
SCALE: 1:1000

COPYRIGHT THE DRAWING AND THE DESIGN DEPICTED REMAIN THE PROPERTY OF THE AUTHOR. REPRODUCTION IN PART OR IN WHOLE IS PROHIBITED UNLESS WRITTEN PERMISSION IS OBTAINED FROM THE AUTHOR. PLANS ARE FOR USE ONLY ON THE JOB SPECIFIED IN THE TITLE BOX.	28/11/23	For Submission	Customer: HOLLEBON, Daniel & Melissa	SITE PLAN	
			Site Address: 7166 New England Highway, Kentucky, NSW 2350	New England Drafting	
			PH: 0410 434 028 E: kentuckycarpentry@outlook.com	PHONE: 0418 617 867 Email: sandra@newenglanddrafting.com	
			Reference No: 2023-026 NEW RESIDENCE	Printed: 1/12/2023	Page: 6 DRAWN BY: S SELBY