


# Exterior Elevations



Laundry

Northern Elevation

Replace cladding with Hardie Plank smooth to match existing

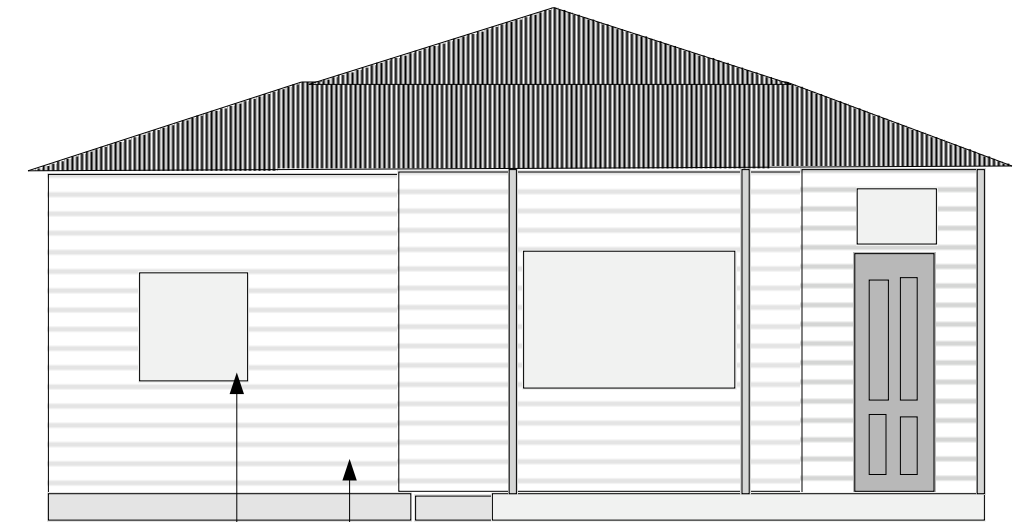


Laundry

Replacement window 900mmx900mm

Eastern Elevation

Replace cladding with Hardie Plank smooth to match existing

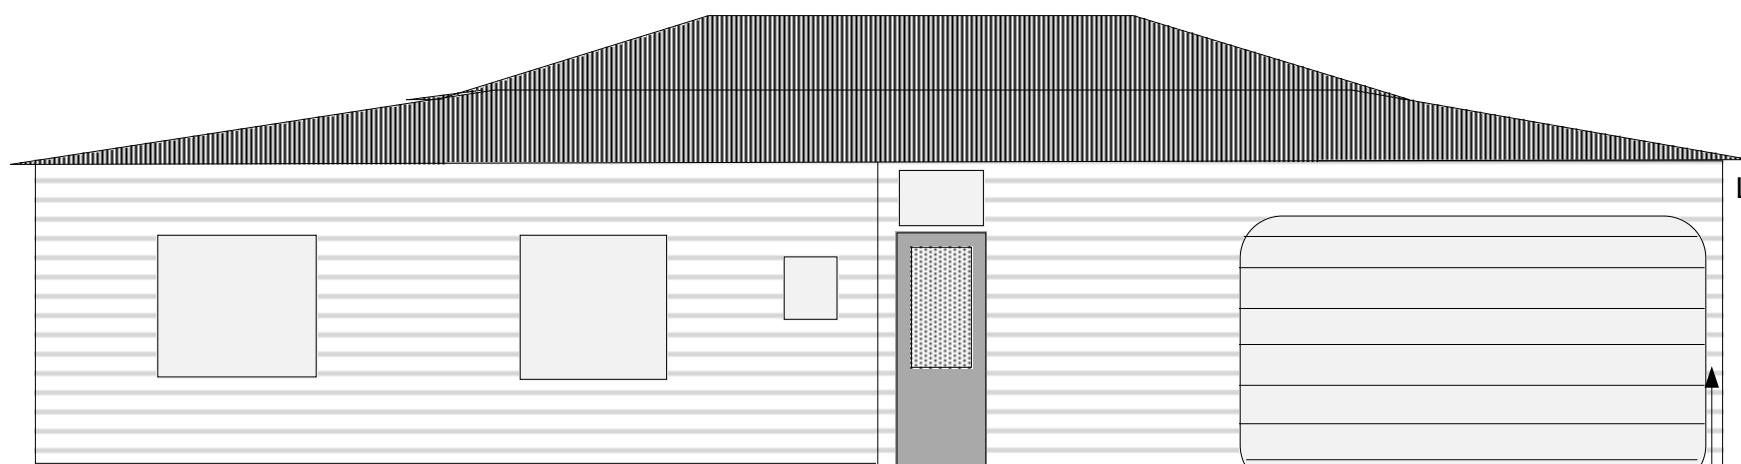

Southern Elevation

Rainwater Tanks

Replace cladding with Hardie Plank smooth to match existing

Laundry



Plans for Laundry Addition / Renovation at  
288 Kentucky Road, Kentucky  
Drawn by Linda Maynard  
Dated 30 March 2024 (Revision B)