
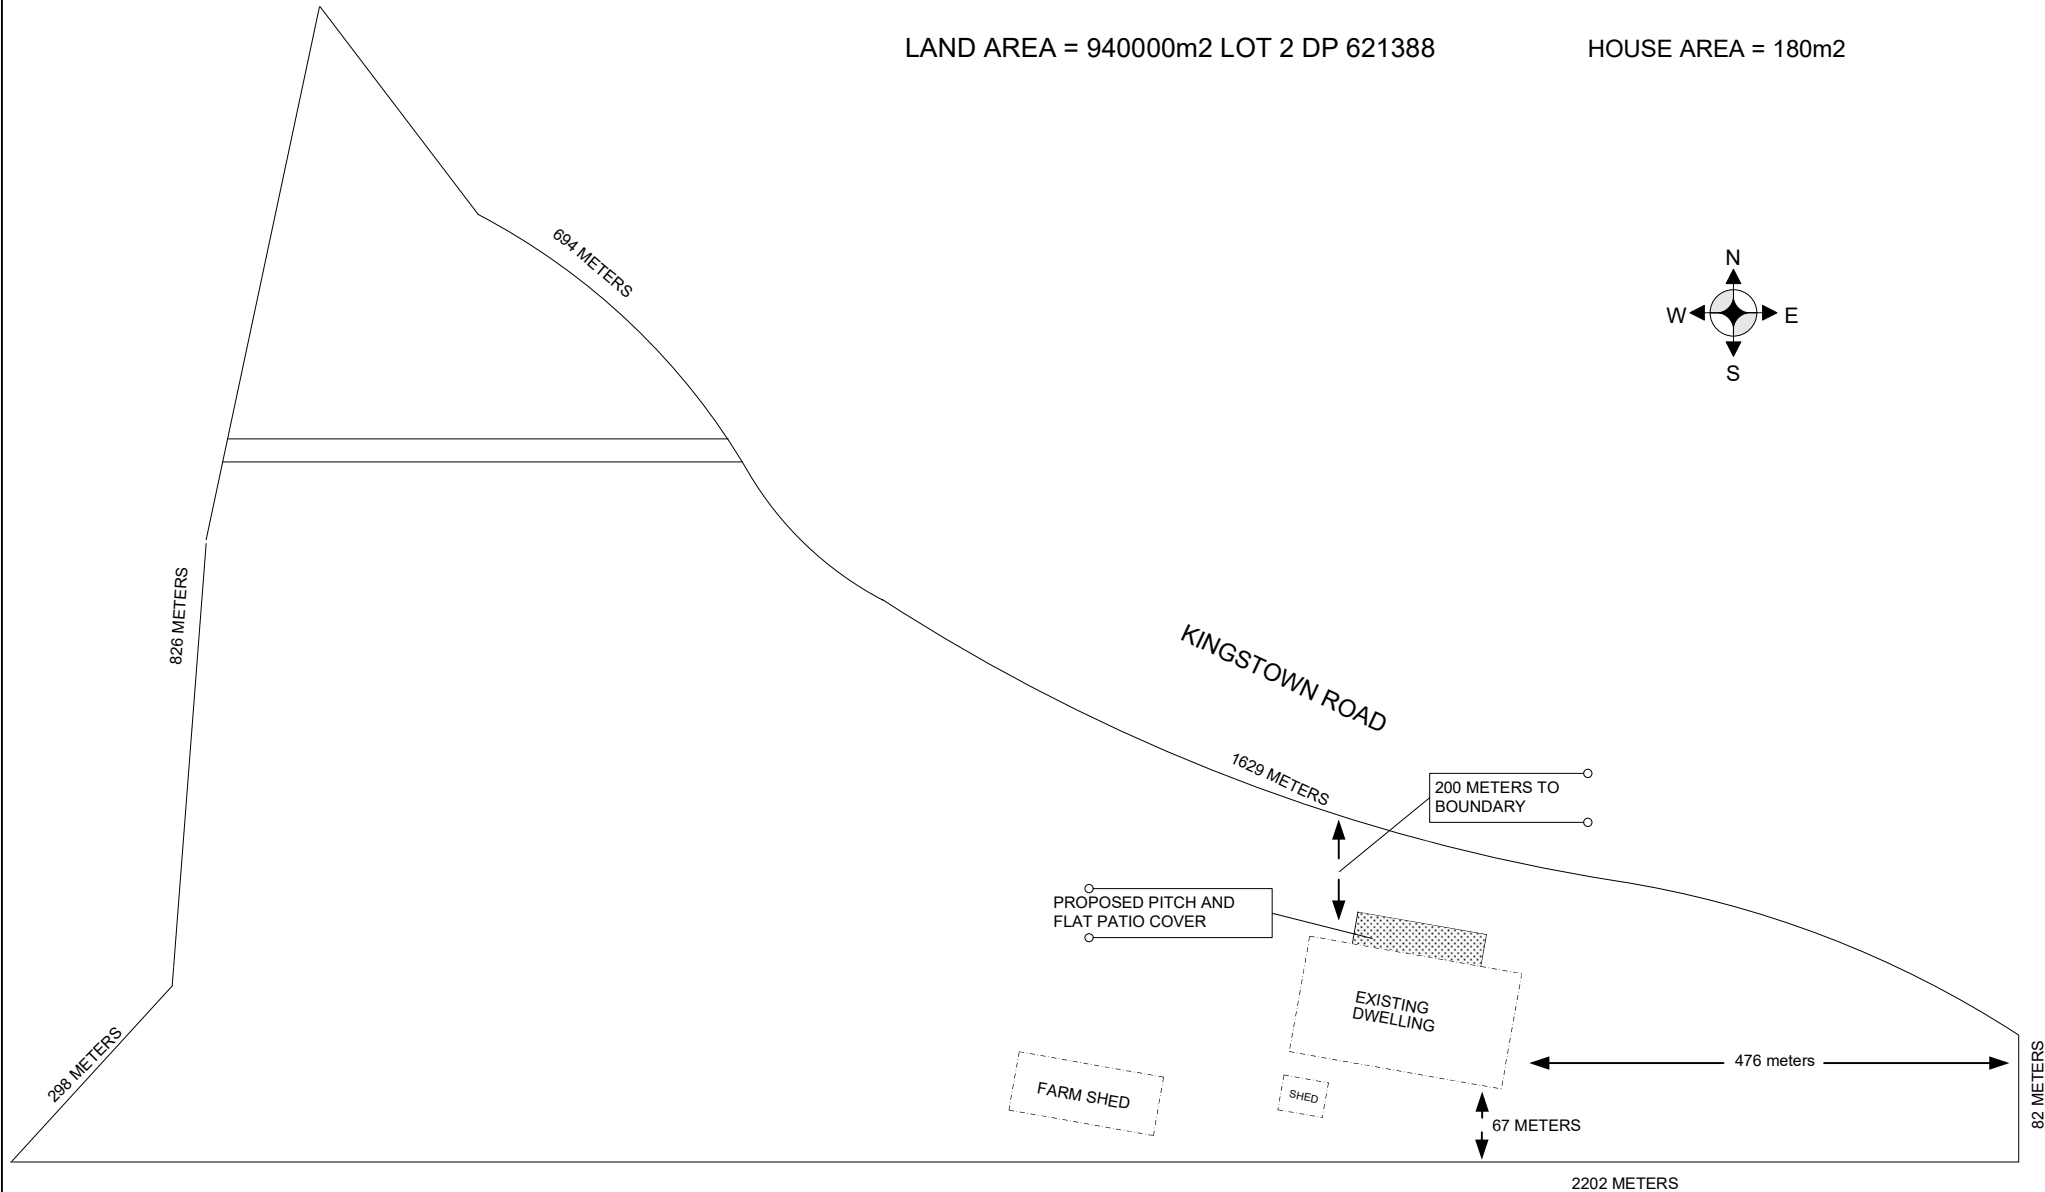


LAND AREA = 940000m2 LOT 2 DP 621388

HOUSE AREA = 180m2

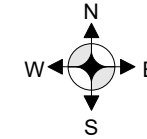

PICTON BROS IMPROVEMENTS PH) 68840899 LIC # 83737C	CUSTOMER: DEBBIE AND JEFF STRUDWICK PANELSPAN PROJECT : PITCH AND FLAT ROOF PATIO COVER SITE ADDRESS: 2643 KINGSTOWN ROAD RIDGE VIEW URALLA 2358		DESCRIPTION OF PROPOSED WORKS PITCH AND FLAT PATIO COVER		Drawing Plan Schedule Date Created: Preliminary Drawing: Contract Plan:		DATE 04-Dec-23
	CONTRACT No TA6412 P	SCALE 1:200	GRAHAME CHAPMAN	SHEET # 2 of 3	CUSTOMERS APPROVAL Signature:..... Date:.....		

Site Plan