







Supplied By:

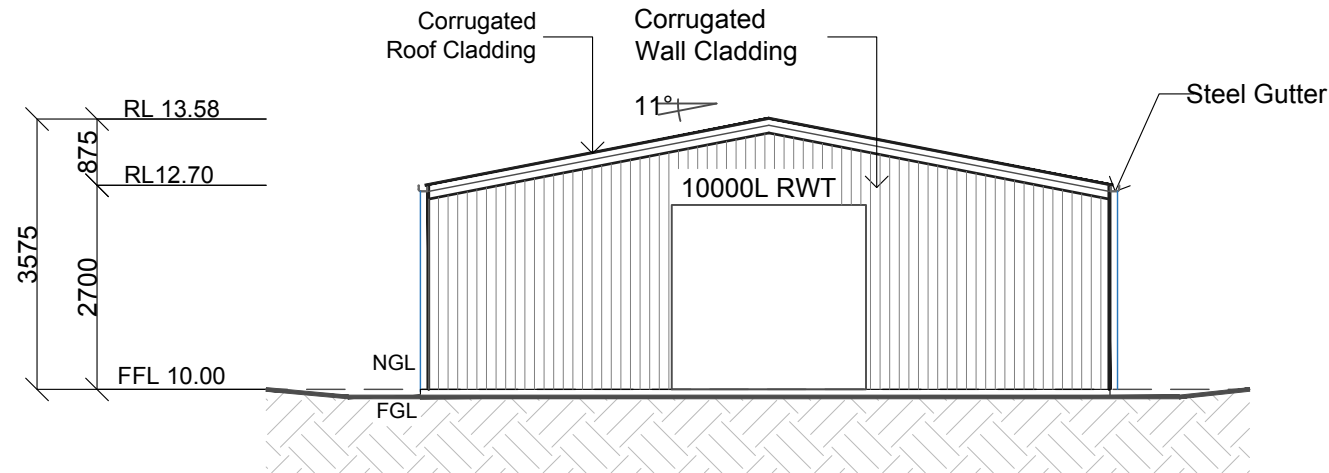


West Elevation

1:100

01
05

-  - Roof Cladding / TBC
-  - Wall Cladding / TBC
-  - Roller Doors / TBC
-  - Flashings / TBC
-  - PA Door / TBC

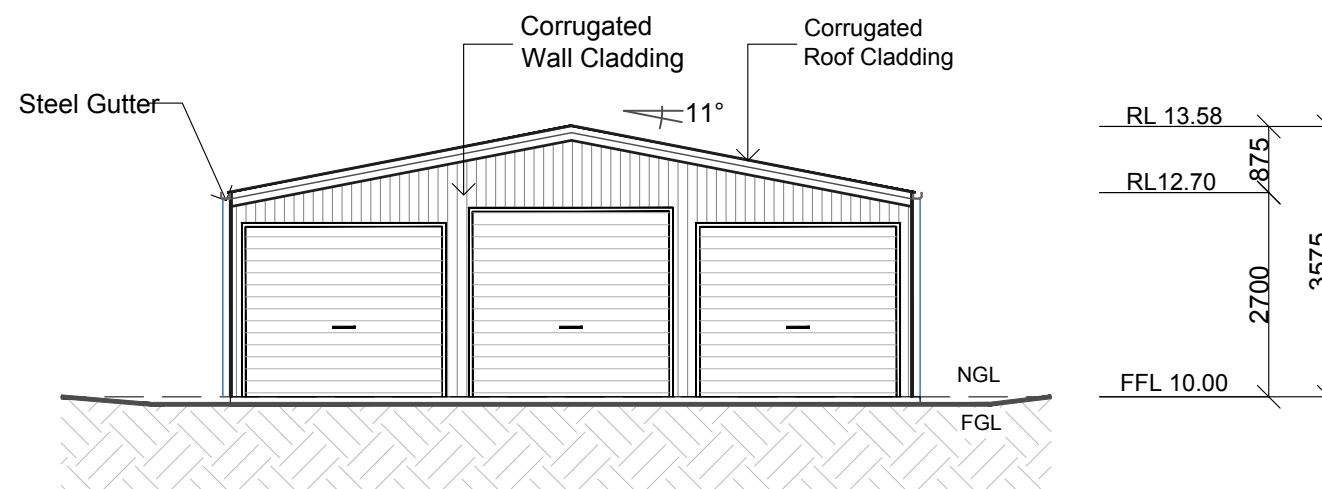

East Elevation

1:100

02
05



Fernleigh
DRAFTING | COUNCIL SERVICES

fernleighdrafting.com.au hello@fernleighdrafting.com.au

Proposed: Detached Steel Frame Shed
Client: Georgina Cleanthous
Address: 54 Bilga Road Invergowrie
 Lot 84 / DP249072
Council: Uralla Shire Council


Plan: Elevations

Drawn:	RP
Date:	November 2024
Scale:	1:100 @ A3
Job No:	241102

Of: 05
06

Note: Plans to be printed on A3 to be too scale. Do not scale off plans. All dimensions to be checked and verified on site.



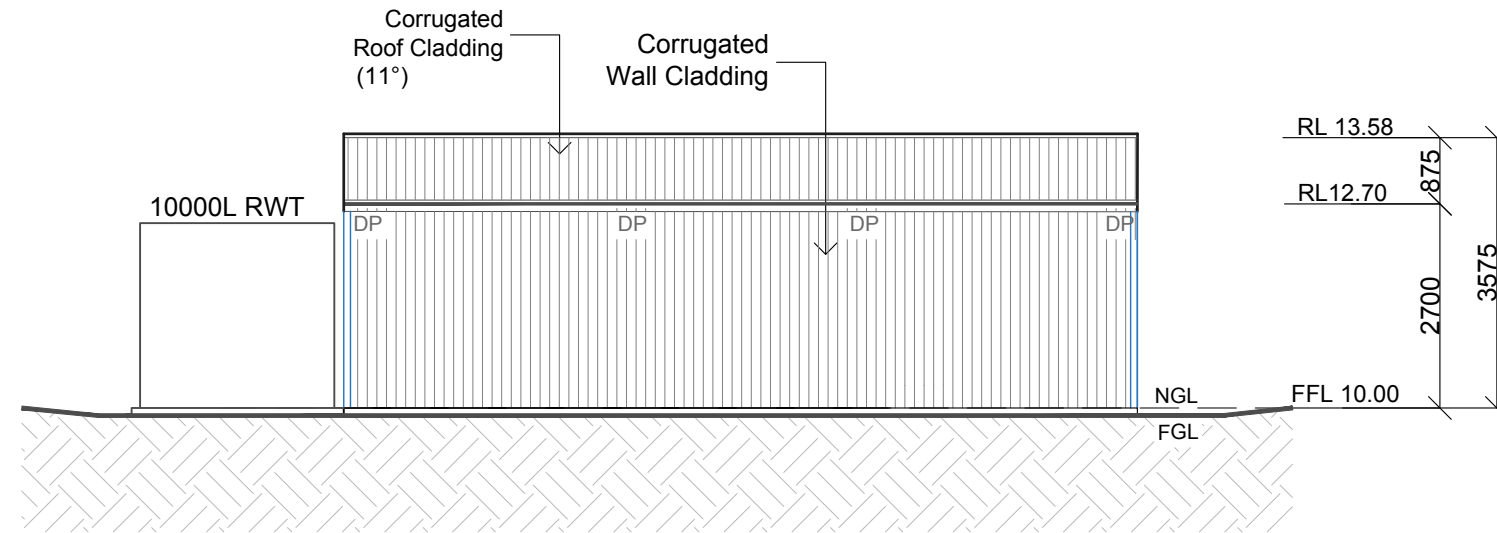


Supplied By:




South Elevation

1:100

03
06

-  - Roof Cladding / TBC
-  - Wall Cladding / TBC
-  - Roller Doors / TBC
-  - Flashings / TBC
-  - PA Door / TBC

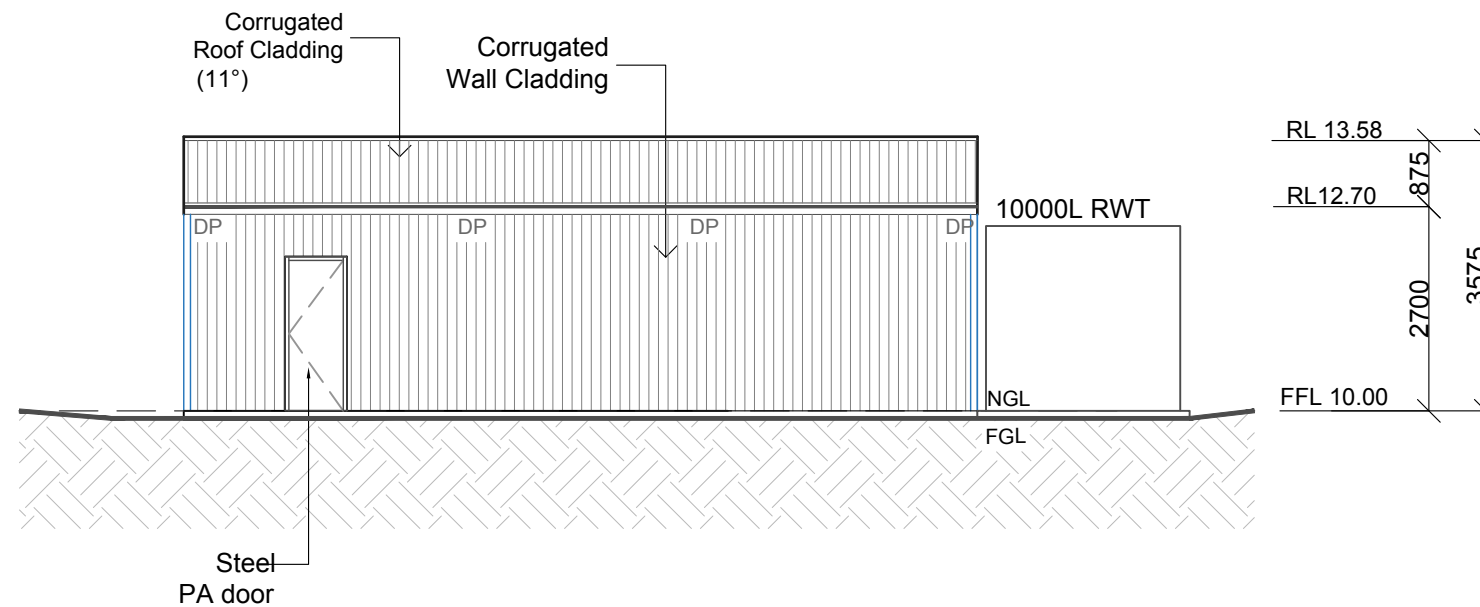

North Elevation

1:100

04
06



Fernleigh
DRAFTING | COUNCIL SERVICES
fernleighdrafting.com.au hello@fernleighdrafting.com.au

Proposed: Detached Steel Frame Shed
Client: Georgina Cleanthous
Address: 54 Bilga Road Invergowrie
 Lot 84 / DP249072
Council: Uralla Shire Council

Plan: Elevations

Drawn:	RP
Date:	November 2024
Scale:	1:100 @ A3
Job No:	241102

Of: 06
06

Note: Plans to be printed on A3 to be too scale. Do not scale off plans. All dimensions to be checked and verified on site.