Site Plan - Proposed Carport

124 Mundays Lane, Saumarez Ponds, NSW, 2350

Drawn by: MJ McPhee 09/10/2024

Drawing 1/1

Notes as follows:

No tree removal.


Soil type does not exceed "M" class.

Concrete slab already established.

A: Existing dwellings. A1 House. A2 Cabin.

B: 4bay shed.

C: Wood shed

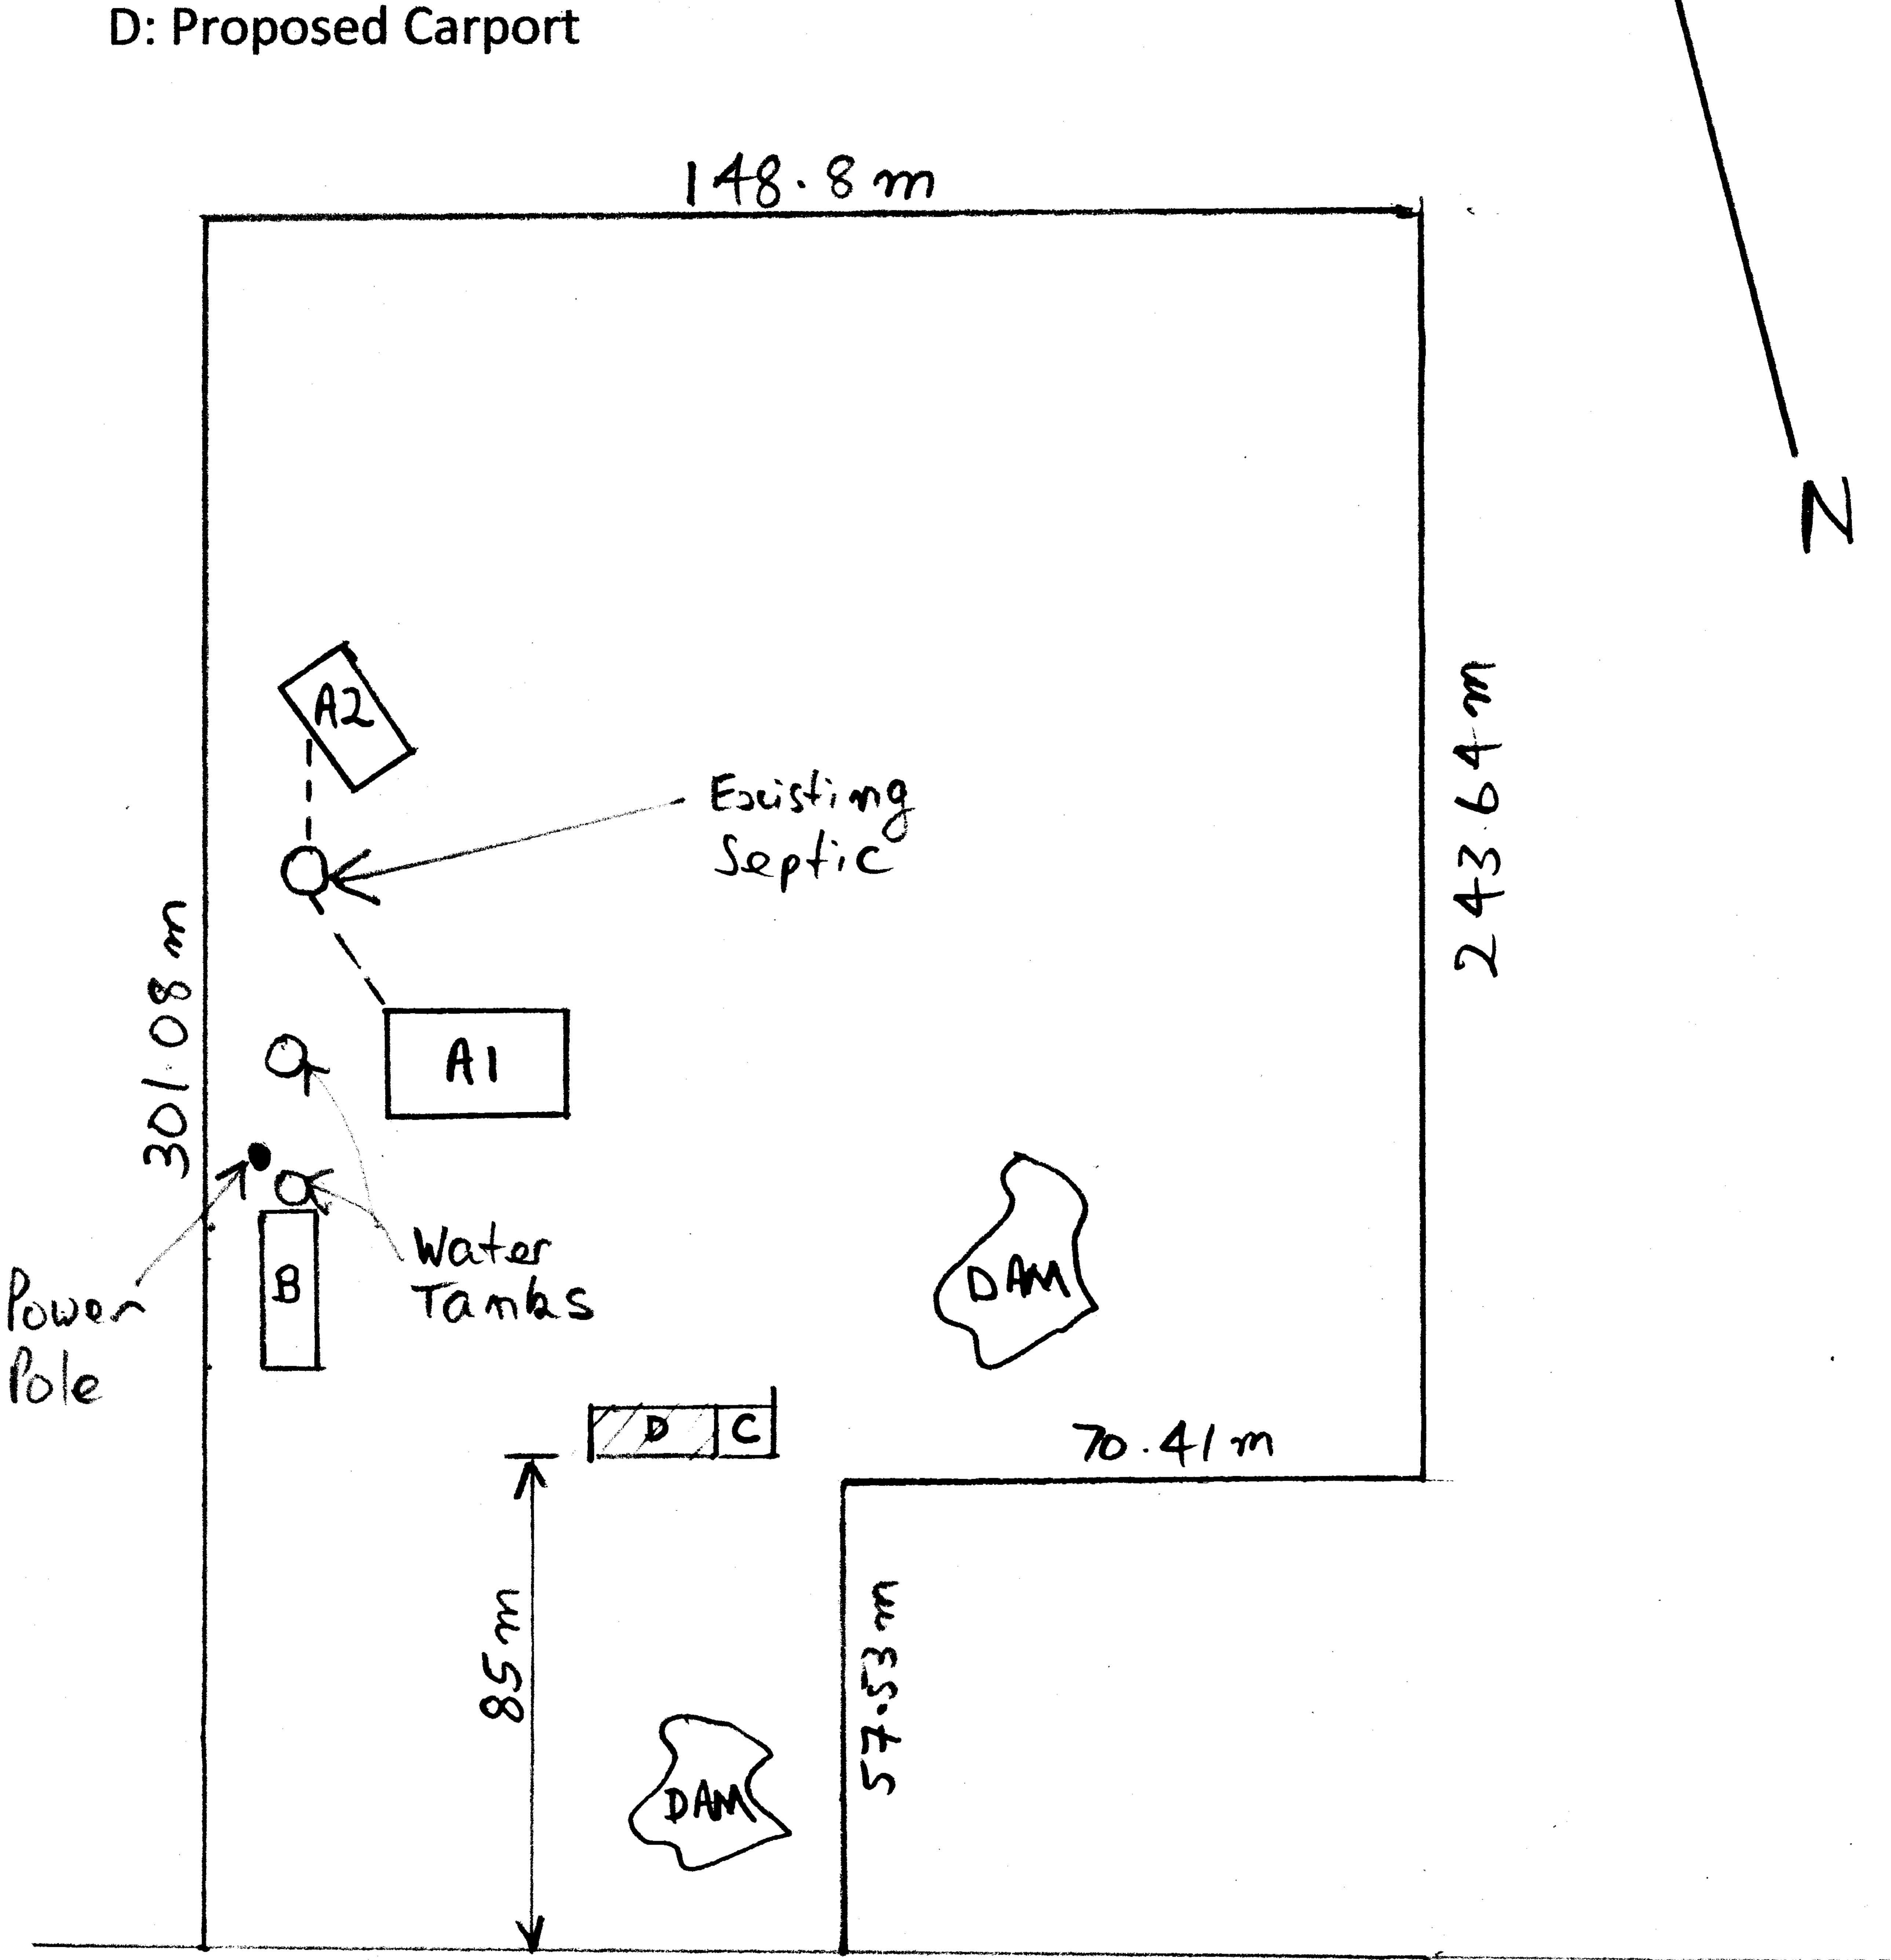

MUNDAYS