


SITE PLAN EXTENSION

SCALE: 1:12000

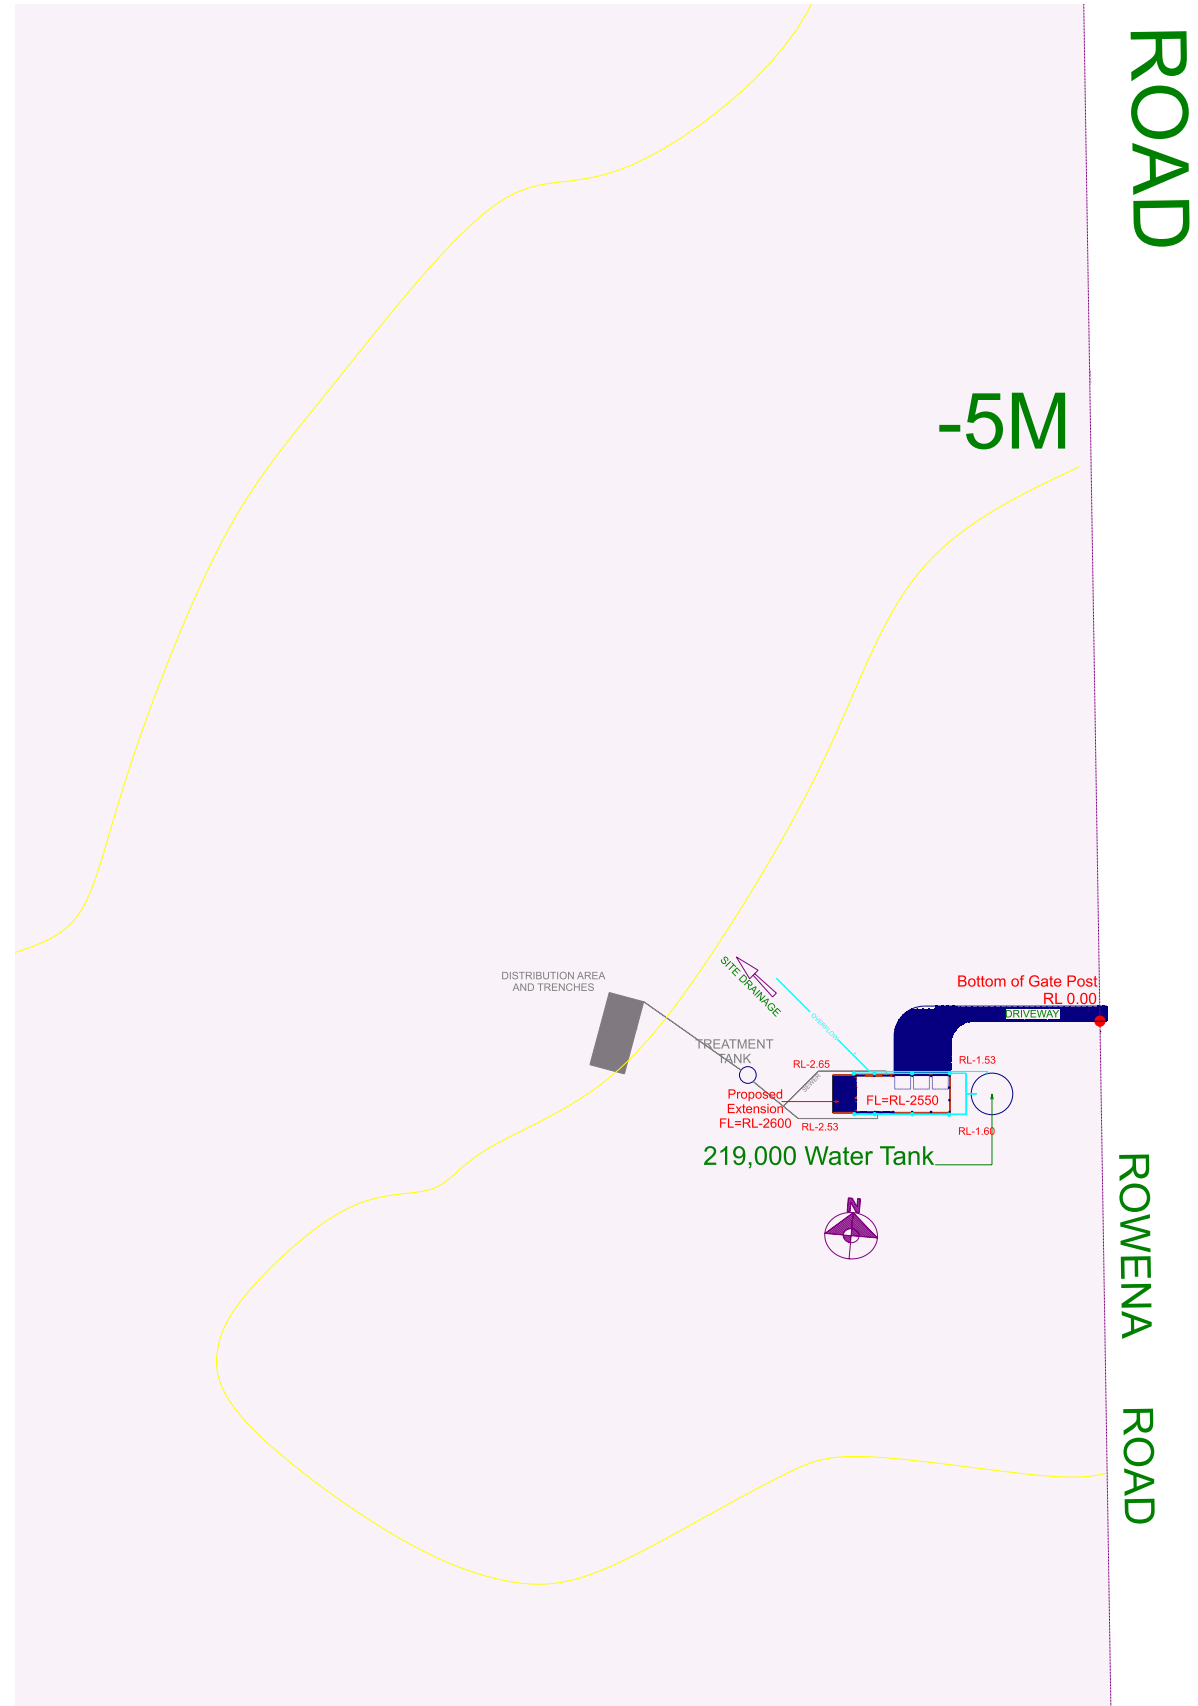

SITE PLAN EXTENSION

SCALE: 1:2000

COPYRIGHT
THE DRAWING AND THE DESIGN DEPICTED
REMAIN THE PROPERTY OF THE AUTHOR.
REPRODUCTION IN PART OR IN WHOLE IS
PROHIBITED UNLESS WRITTEN PERMISSION
IS OBTAINED FROM THE AUTHOR.
PLANS ARE FOR USE ONLY ON THE JOB
SPECIFIED IN THE TITLE BOX.

17/02/25 For Final Approval

Customer: John Whiteley
Site Address: Cnr Rowena & Retreat Roads (Lot 2 Kingstown Road), BALALA, NSW 2358
PH: 0408 659 603 E: JDW0805@hotmail.com
Reference No:
2024-006 New Residence

SITE PLAN
Drafting the New England N E Drafting
PHONE: 0418 617 867 Email: info@newenglanddrafting.com
Printed: 24/02/2025 Page: 4 DRAWN BY: S. SELBY