



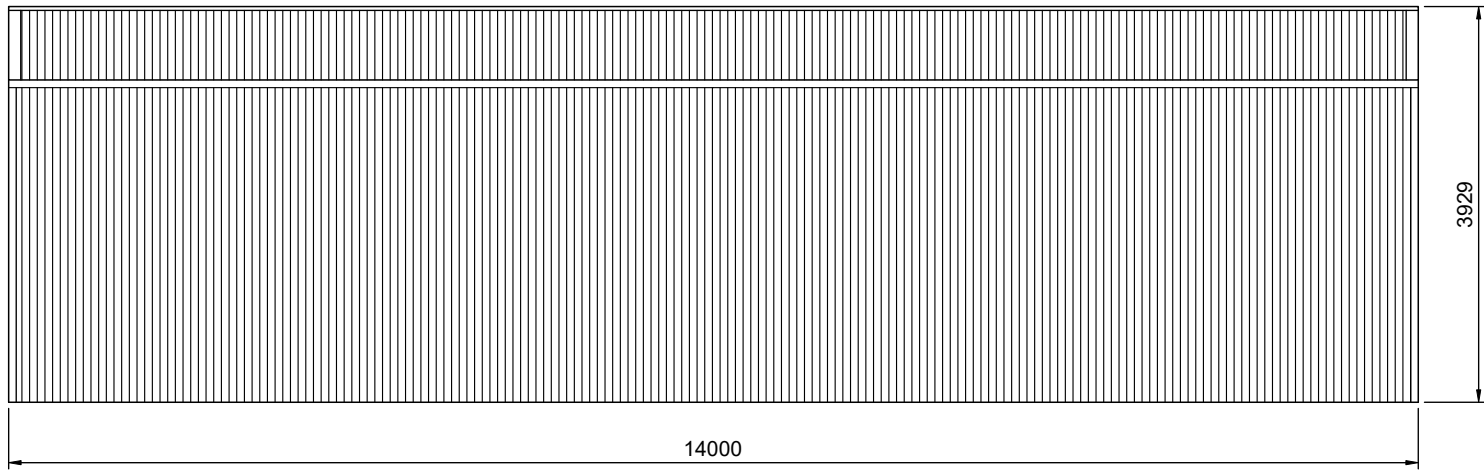

2 LEFT ELEVATION


SCALE: 1:75

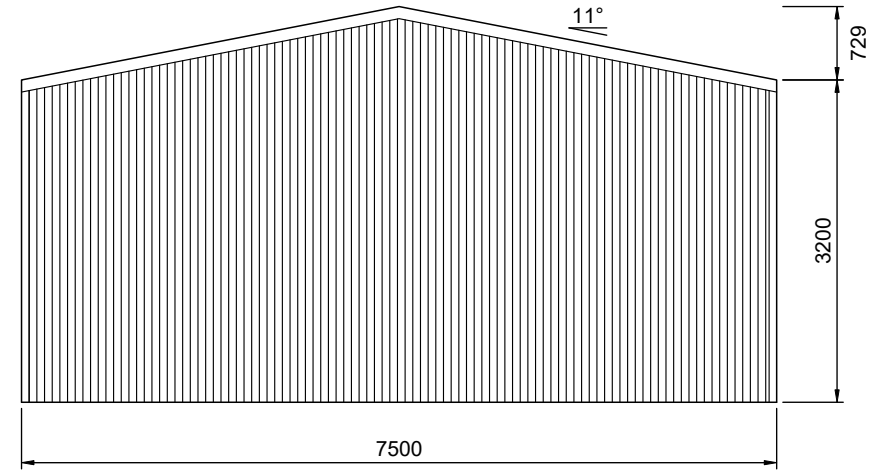

3 REAR ELEVATION


SCALE: 1:75

FRAME #5

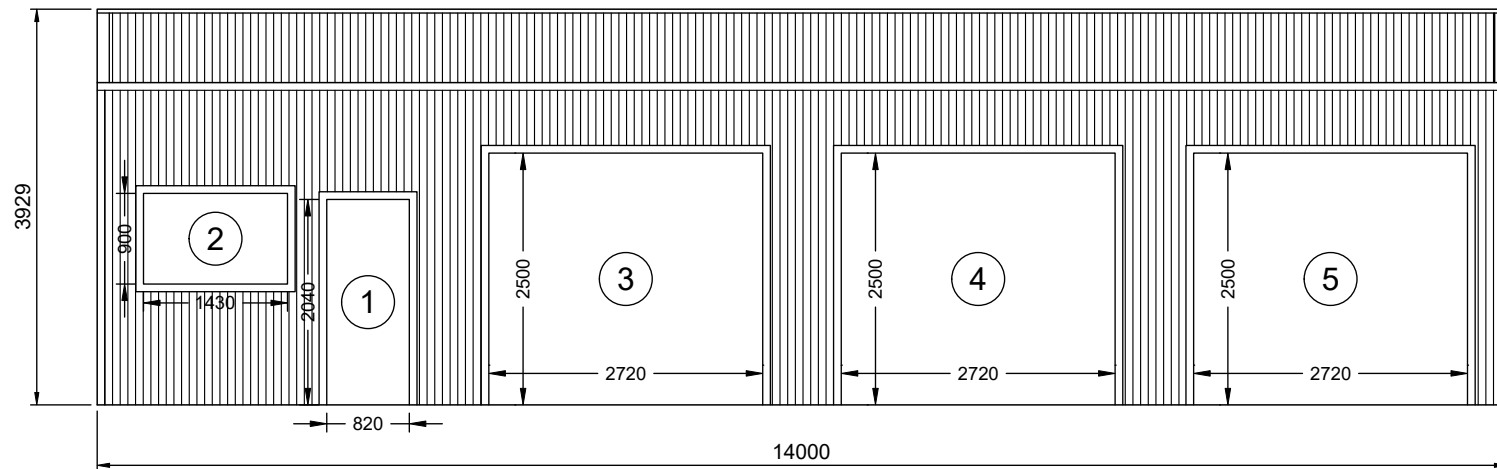

1 RIGHT ELEVATION

SCALE: 1:75

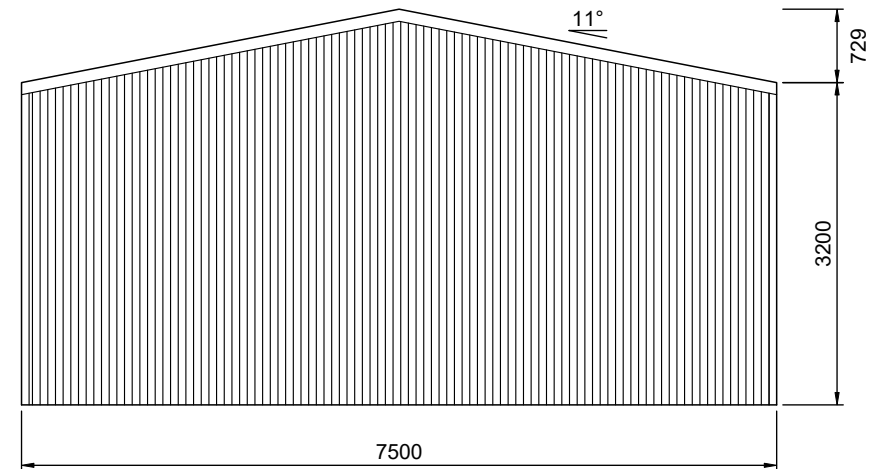

4 FRONT ELEVATION

SCALE: 1:75

FRAME #1



151 Smeaton Grange Road,
Smeaton Grange, NSW, 2567
Phone: 02 4648 7777
Fax: 02 4648 7700
Email: sales@bestsheds.com.au



CIVIL & STRUCTURAL ENGINEERS
COMMERCIAL - INDUSTRIAL - RESIDENTIAL - FORENSIC - STEEL DETAILING
CAMILO PINEDA MORENO
Bend MIEAust RPEng
RPEQ 15562 TBP PE003976 (VIC)

Signature: 

Date: 04.02.2025

Customer Name: Dylan Faulkner
Site Address: 4 Church Ave
Uralla,
NSW, 2358

DATE 04-02-2025
JOB NO. 0498425284
SHEET 2 of 8