




Revision Schedule		
No.	Date	Revision
1	29/04/25	Issued for Development Application

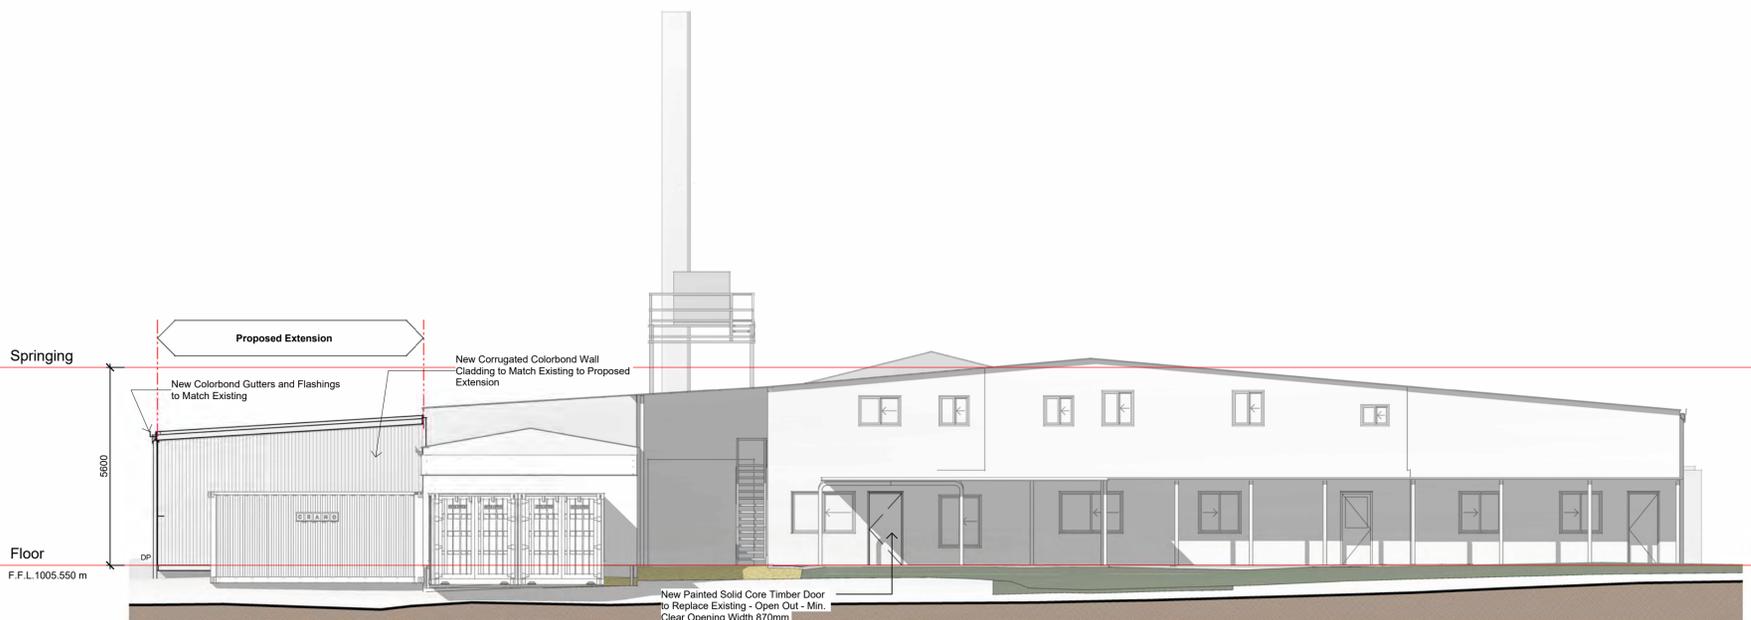


01 North Elevation
A201 1:100

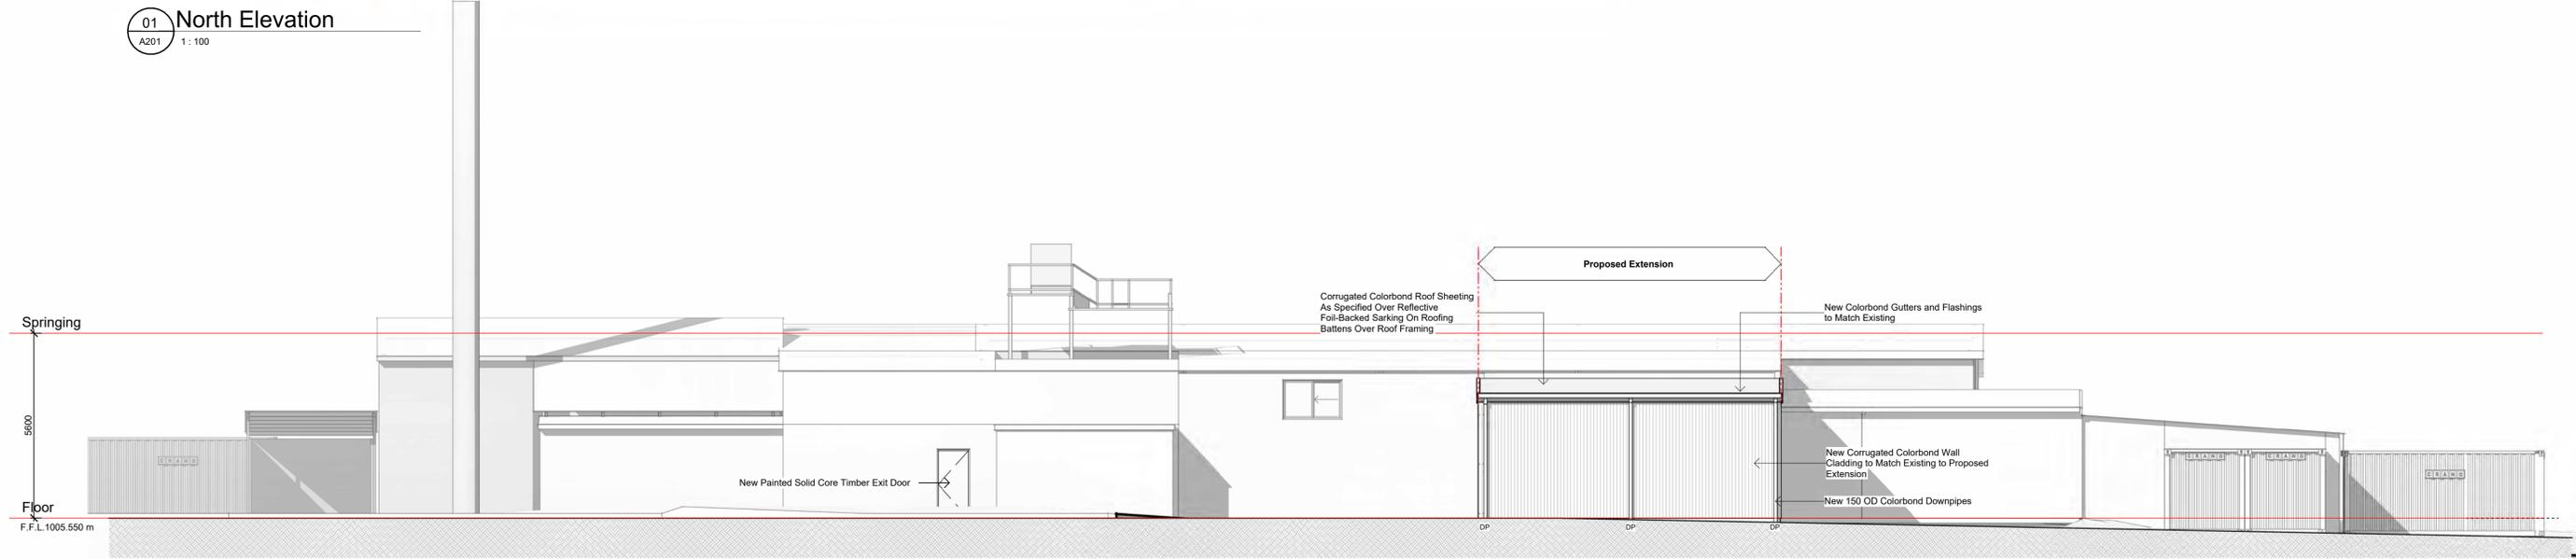

02 East Elevation
A201 1:100

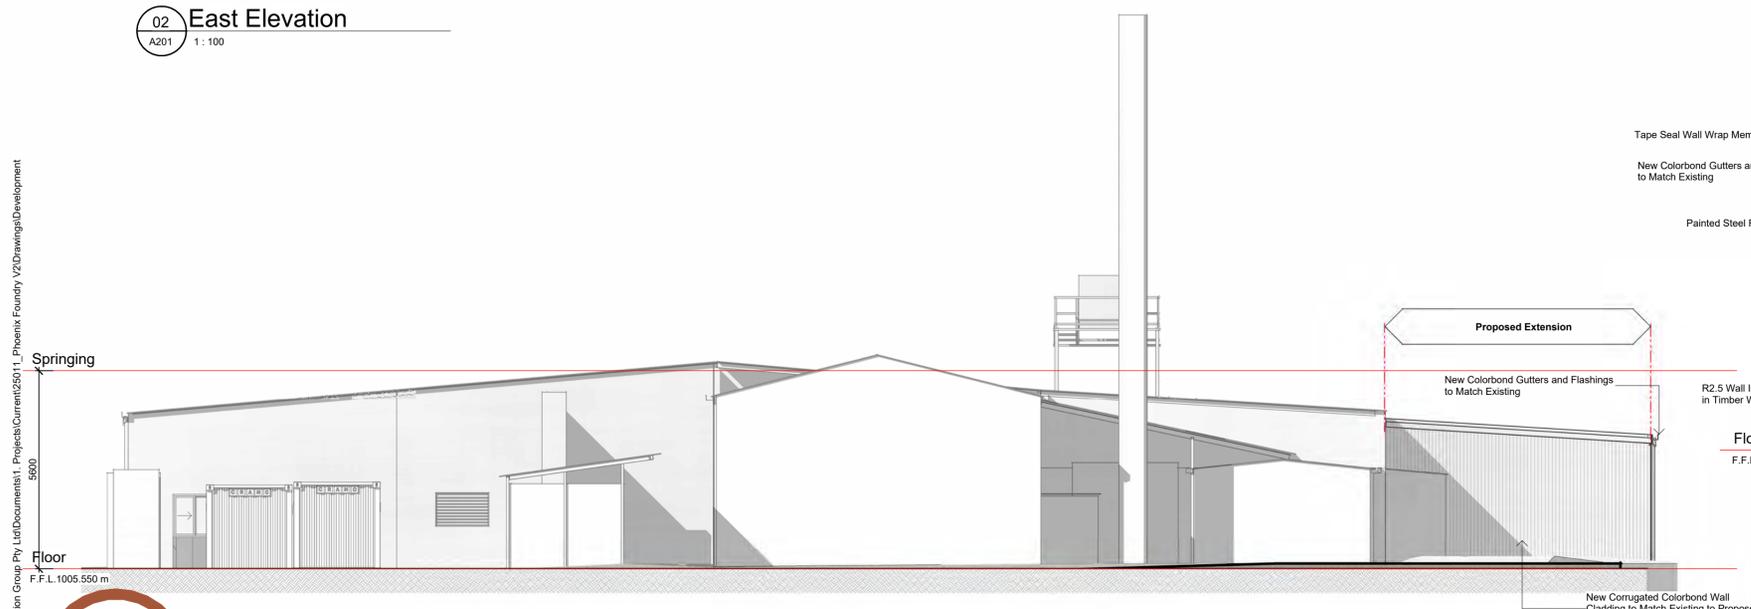

03 South Elevation
A201 1:100

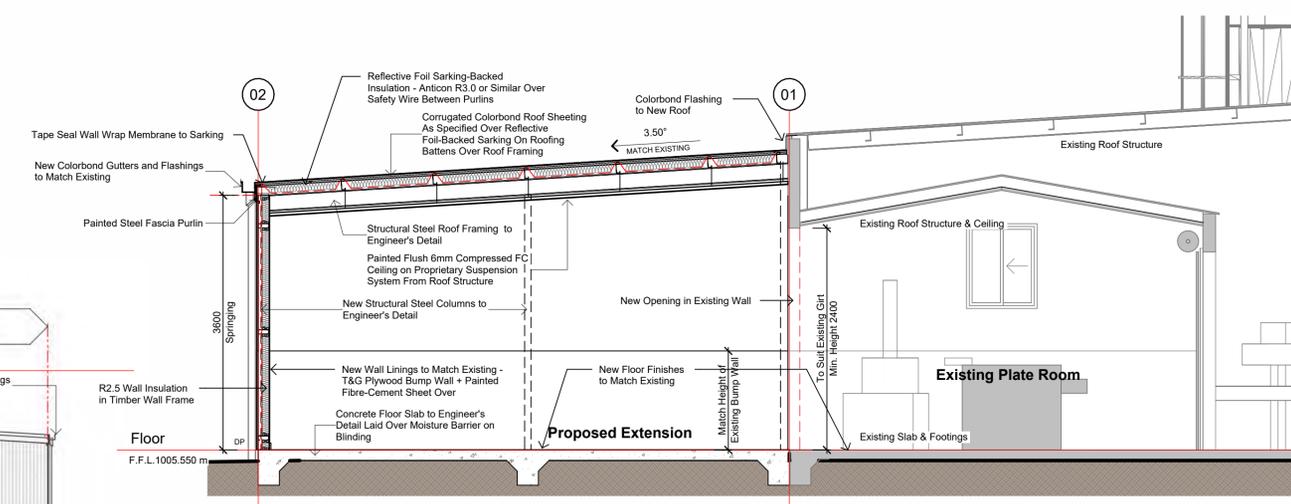

A Section A
A201 1:50


DO NOT SCALE
USE FIGURED DIMENSIONS ONLY
Printing processes may cause the scale of this drawing to be inaccurate. The Contractor must verify all dimensions on site before commencing any work or preparing shop drawings.
The Building Design and this drawing is copyright and remains the property of
NEW ENGLAND DESIGN GROUP
Unauthorised reproduction is prohibited
COPYRIGHT ©



Proposed Alterations & Additions
Phoenix Foundry, 44 Duke Street, Uralla NSW
For Phoenix Foundry

Elevations & Section

Designed	PH	Drawn	NEDG
Scale	As indicated	Project Phase	DA
Date	December 2024	Drawing Number	25011
Approved	PH		A201 1

 

WHEN PLOTTED TO A3, SCALE DOUBLES

D:\PH_Work\DocDrive - Rice Construction Group Pty Ltd\Documents\1 Projects\Current\25011_Phenix Foundry_V2\Drawings\Development



PO Box 1404, Armidale NSW 2340
P. +61 2 5775 9209 E. admin@nedg.com.au

