



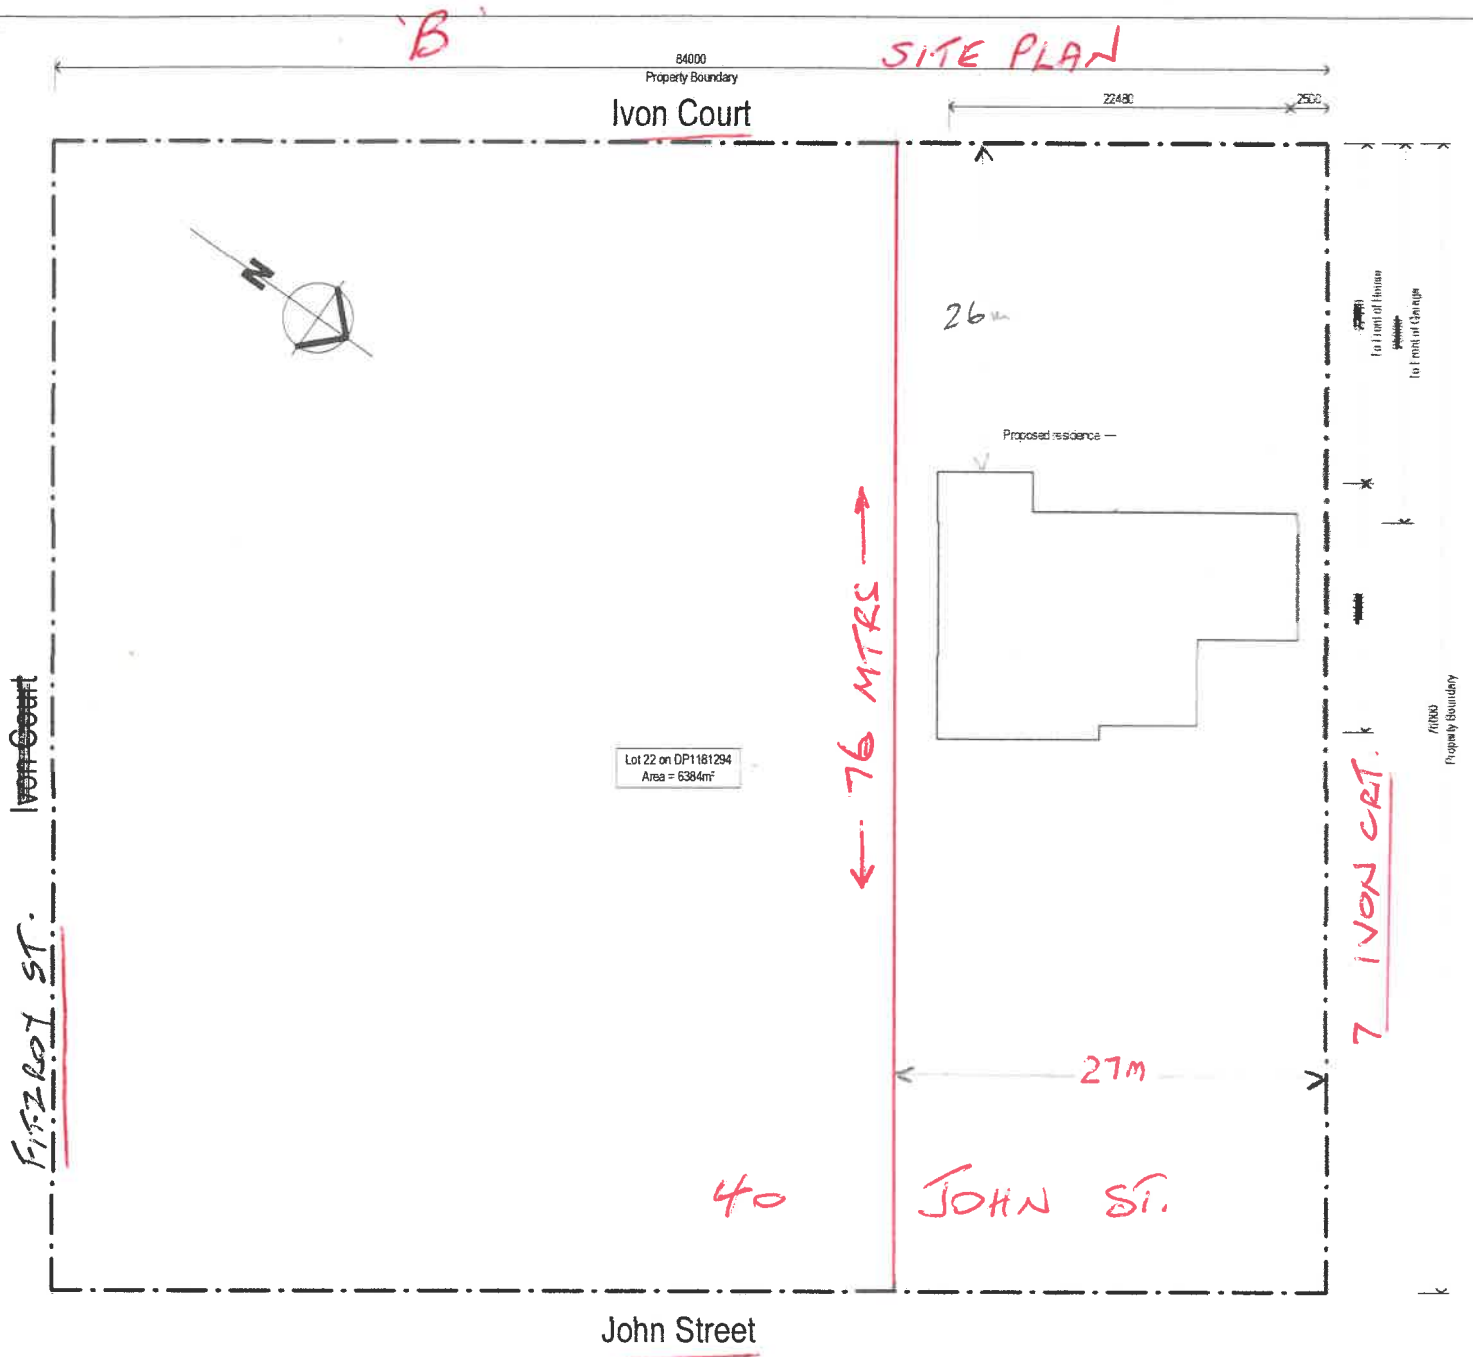


1

Site Plan


Not to scale.

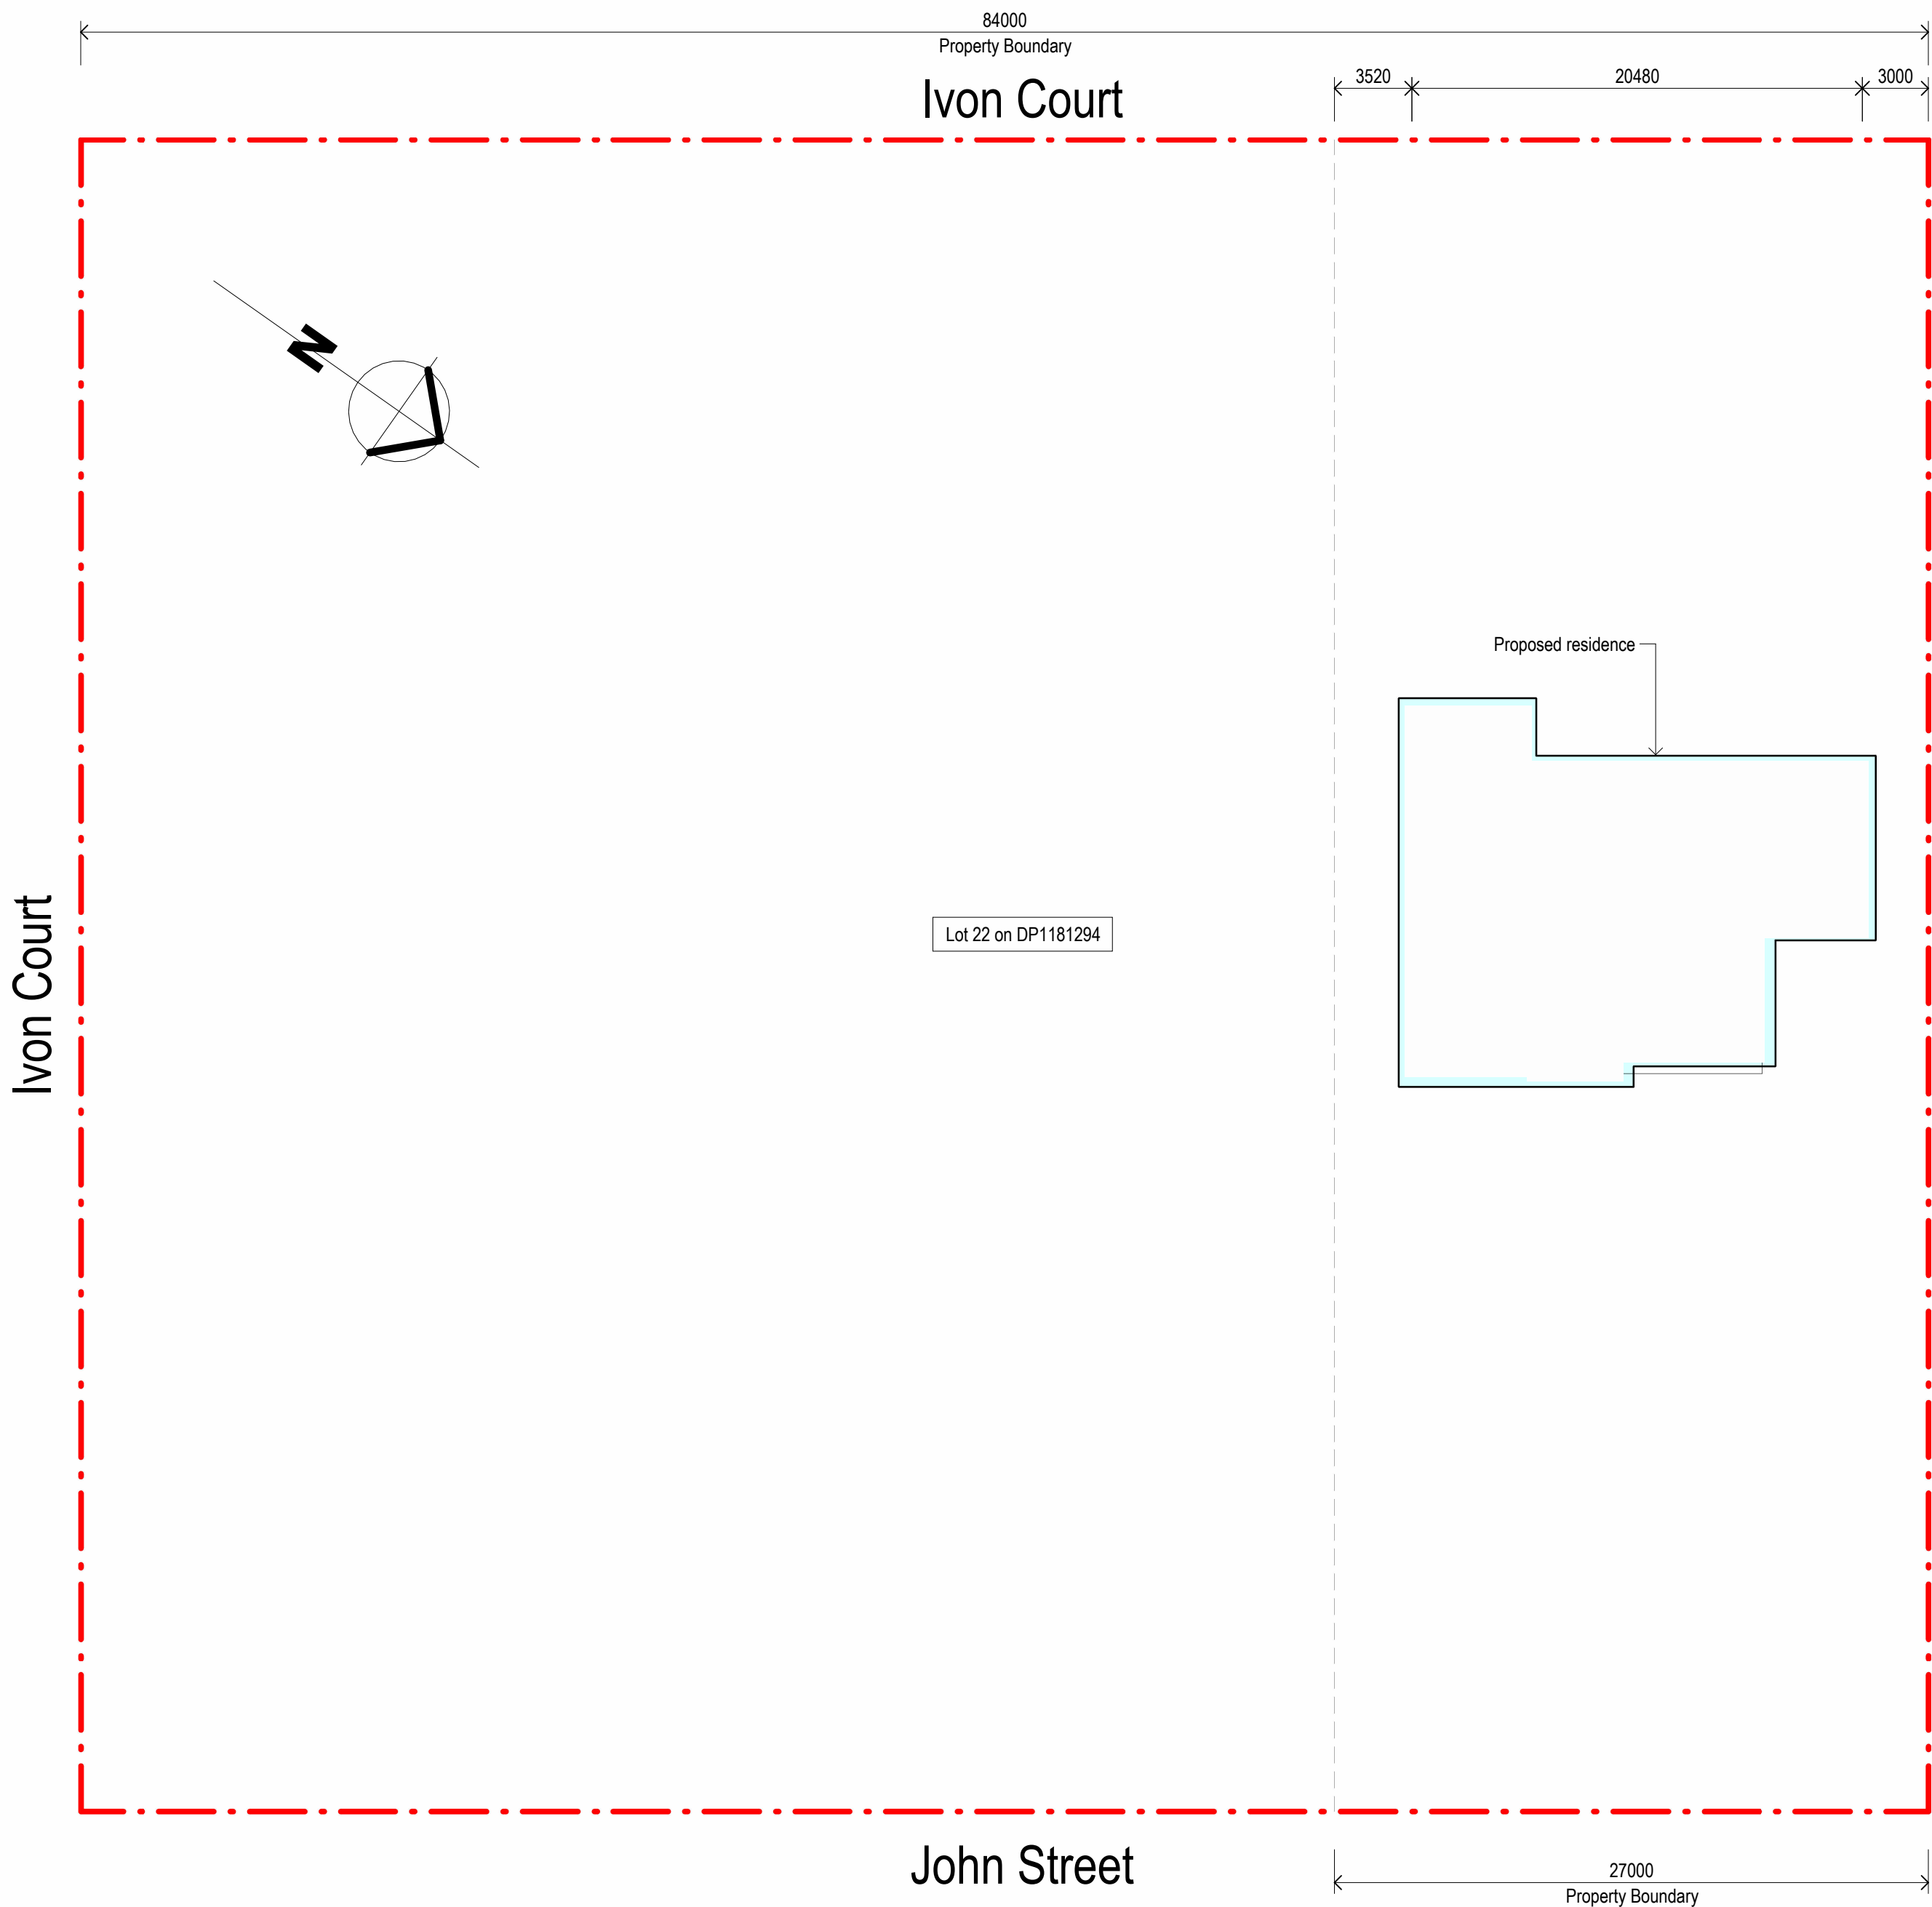


1 Site Plan
1 : 250

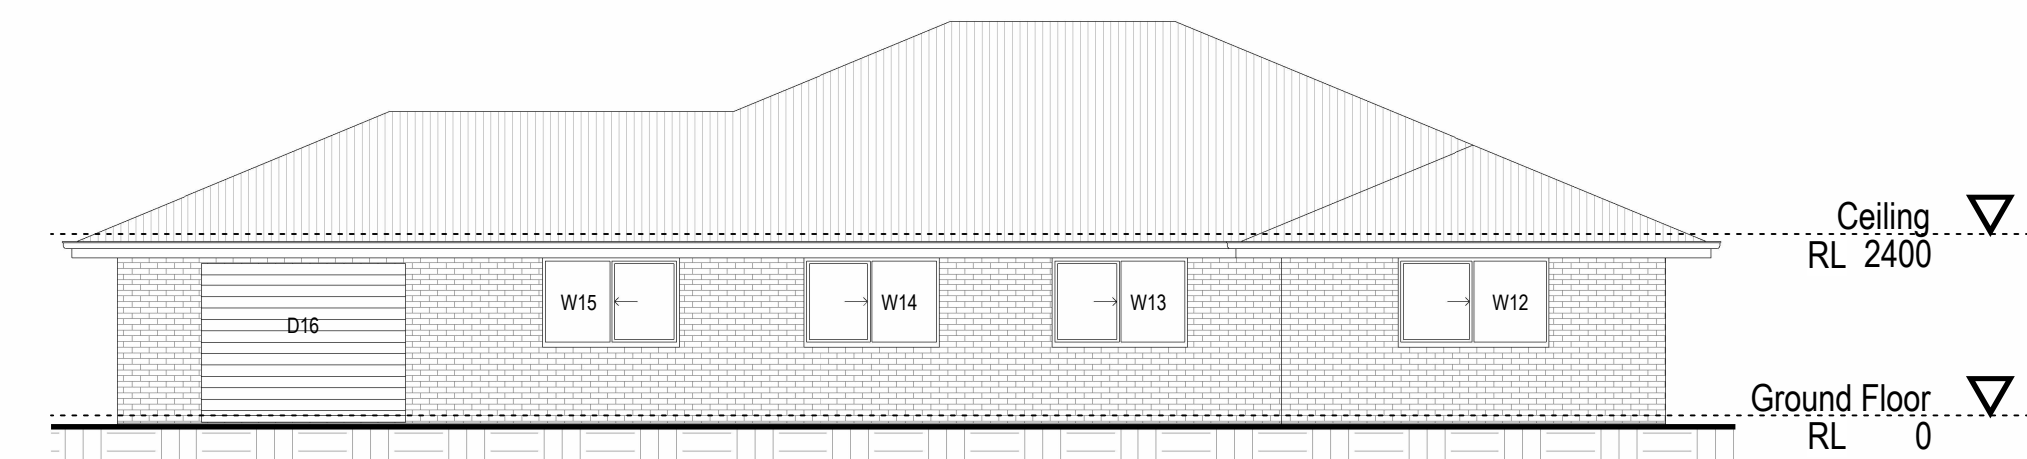


3 South-West Elevation
1 : 100

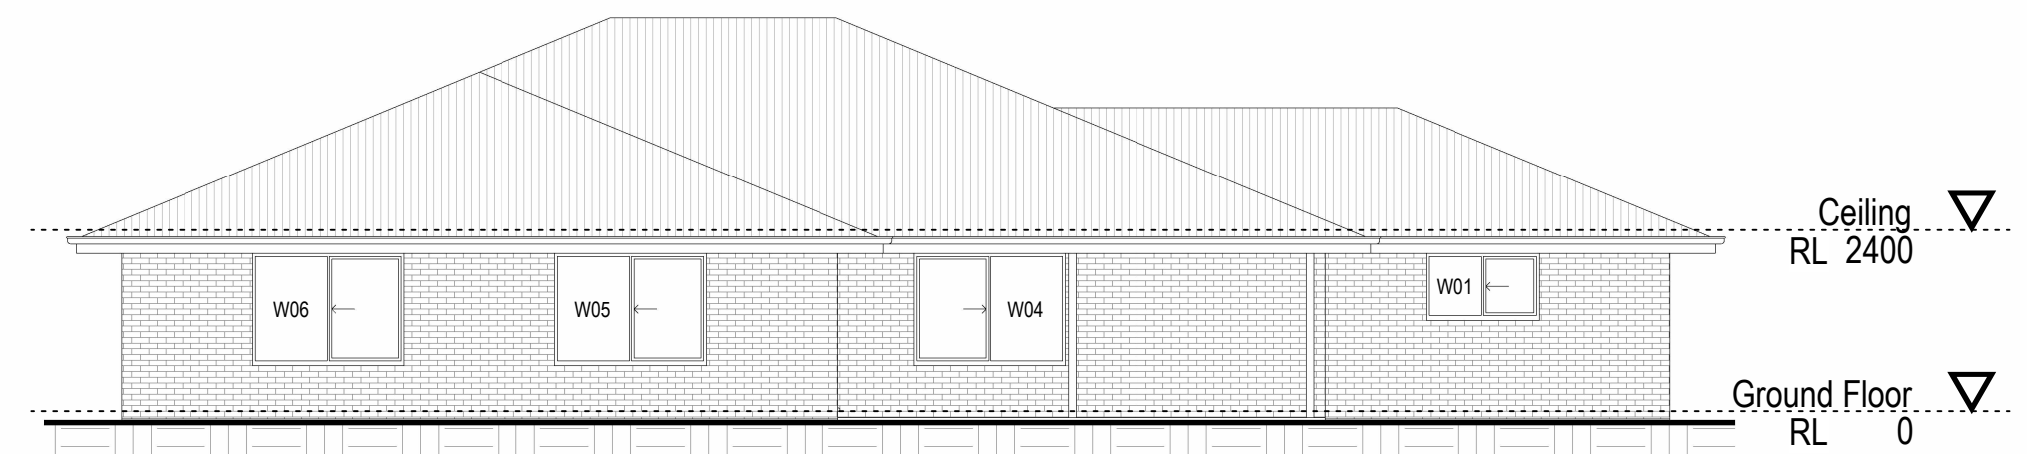

4 North-East Elevation
1 : 100

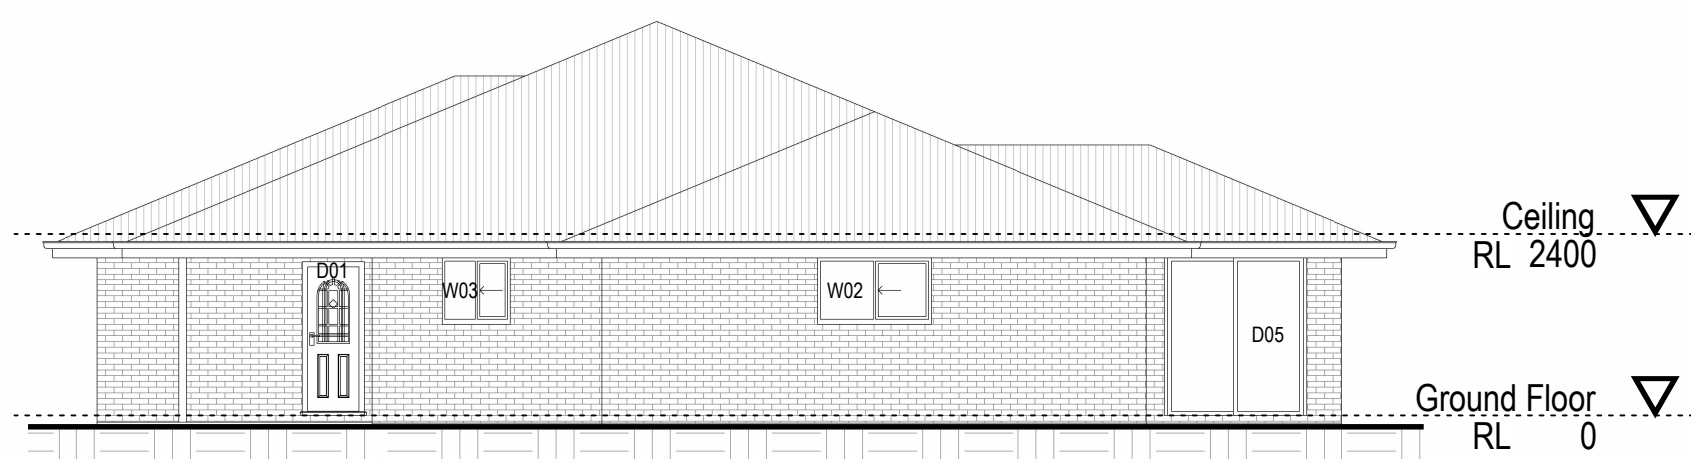

5 North-West Elevation
1 : 100

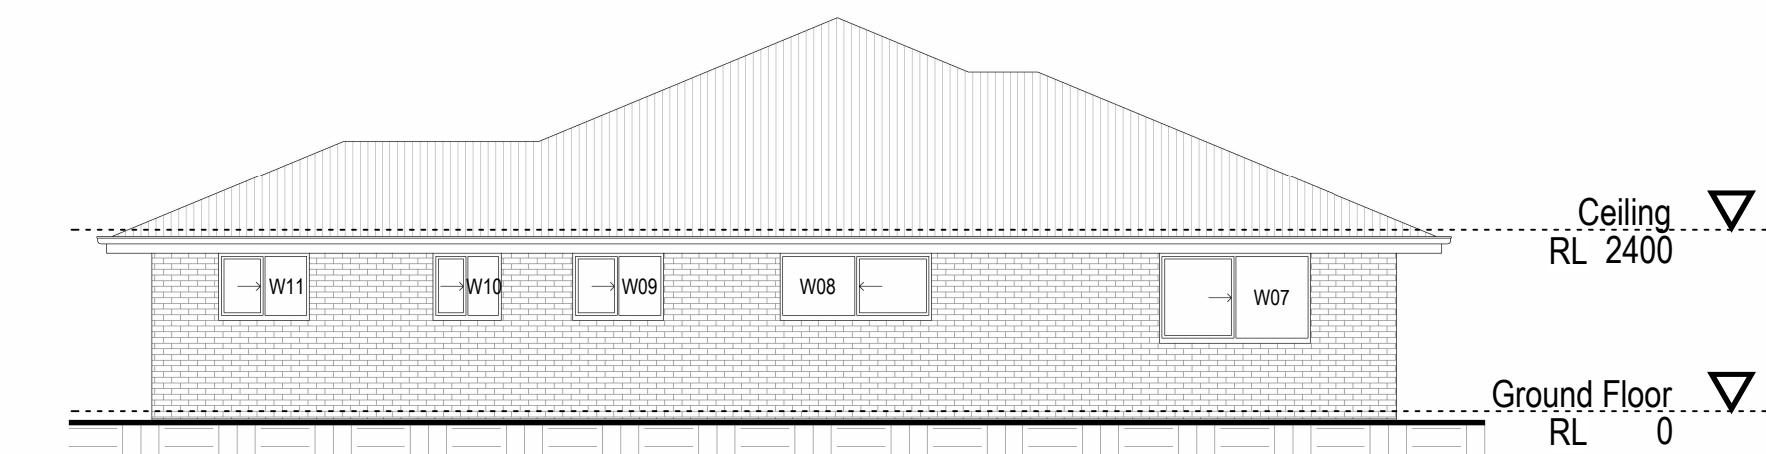


6 South-East Elevation
1 : 100

Door Schedule						
Mark	Height	Width	Type	Material	Door Area	Comments
D01	2040	820	External entry	Timber	1.67	
D02	2040	820	Internal entry	Timber	1.67	
D03	2040	820	Internal entry	Timber	1.67	
D04	2040	820	Internal entry	Timber	1.67	
D05	2100	1800	Sliding glass door	Aluminium	3.78	
D06	2100	1800	Sliding robe doors	Timber	3.78	
D07	2100	1800	Sliding robe doors	Timber	3.78	
D08	2040	820	Internal entry	Timber	1.67	
D09	2040	820	Internal entry	Timber	1.67	
D10	2100	1440	Sliding robe doors	Timber	3.02	
D11	2040	820	Internal entry	Timber	1.67	
D12	2100	1440	Sliding robe doors	Timber	3.02	
D13	2040	820	Internal entry	Timber	1.67	
D14	2100	1640	Sliding robe doors	Timber	3.44	
D15	2040	820	Internal entry	Timber	1.67	
D16	2100	2700	Roller door	Colorbond	5.67	
D18	2040	820	Internal entry	Timber	1.67	
D19	2040	720	Internal entry	Timber	1.47	
D20	2040	720	Internal entry	Timber	1.47	
D21	2100	1640	Sliding robe doors	Timber	3.44	
Grand total: 20					49.61	

Window Schedule							
Mark	Height	Width	Sill Height	Window Area	Style	Material	Comments
W01	900	1500	1200	1.35	Sliding glass	Aluminium	
W02	900	1500	1200	1.35	Sliding glass	Aluminium	
W03	900	900	1200	0.81	Sliding glass	Aluminium	Frosted glazing
W04	1500	2000	600	3.00	Sliding glass	Aluminium	
W05	1500	2000	600	3.00	Sliding glass	Aluminium	
W06	1500	2000	600	3.00	Sliding glass	Aluminium	
W07	1200	2000	900	2.40	Sliding glass	Aluminium	
W08	900	2000	1200	1.80	Sliding glass	Aluminium	
W09	900	1200	1200	1.08	Sliding glass	Aluminium	Frosted glazing
W10	900	900	1200	0.81	Sliding glass	Aluminium	
W11	900	1200	1200	1.08	Sliding glass	Aluminium	Frosted glazing
W12	1200	2000	600	2.40	Sliding glass	Aluminium	
W13	1200	1800	900	2.16	Sliding glass	Aluminium	
W14	1200	1800	900	2.16	Sliding glass	Aluminium	
W15	1200	1800	900	2.16	Sliding glass	Aluminium	
Grand total: 15				28.56			

D	DA Issue	18.07.25
C	Client Issue	13.07.25
B	Client Issue	18.02.18
A	Client Issue	08.02.18
No.	Description	Date
THE BUILDER IS TO LOCATE ALL EXISTING SERVICES AND VERIFY LEVELS AND DIMENSIONS ON SITE BEFORE COMMENCING EXCAVATION OR BUILDING WORKS.		
THE BUILDING WORKS WILL COMPLY WITH THE RELEVANT SECTIONS OF THE BUILDING CODE OF AUSTRALIA AND BE CONSTRUCTED IN ACCORDANCE WITH THE WORKING DRAWINGS, THE ENGINEER'S DRAWINGS AND SPECIFICATIONS.		
(C) THIS DOCUMENT IS SUBJECT TO COPYRIGHT AND REMAINS THE PROPERTY OF MARSHALL DRAFTING SERVICES - ABRN 16 078 862 718		

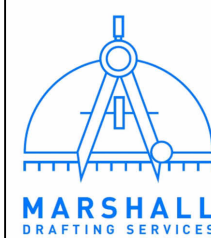

20 Kuranda Avenue
Armidale NSW 2350
M: 0438 770 279
E: marshalldrafting@gmail.com

M & R. Sullivan

Proposed residence at
40 John Street
Uralla NSW 2358

Site & Floor Plans,
Elevations & Schedules

Project Number18005

Date07/02/2018

Drawn byC. Marshall

Checked byC. Marshall

WD-01D

ScaleAs indicated