

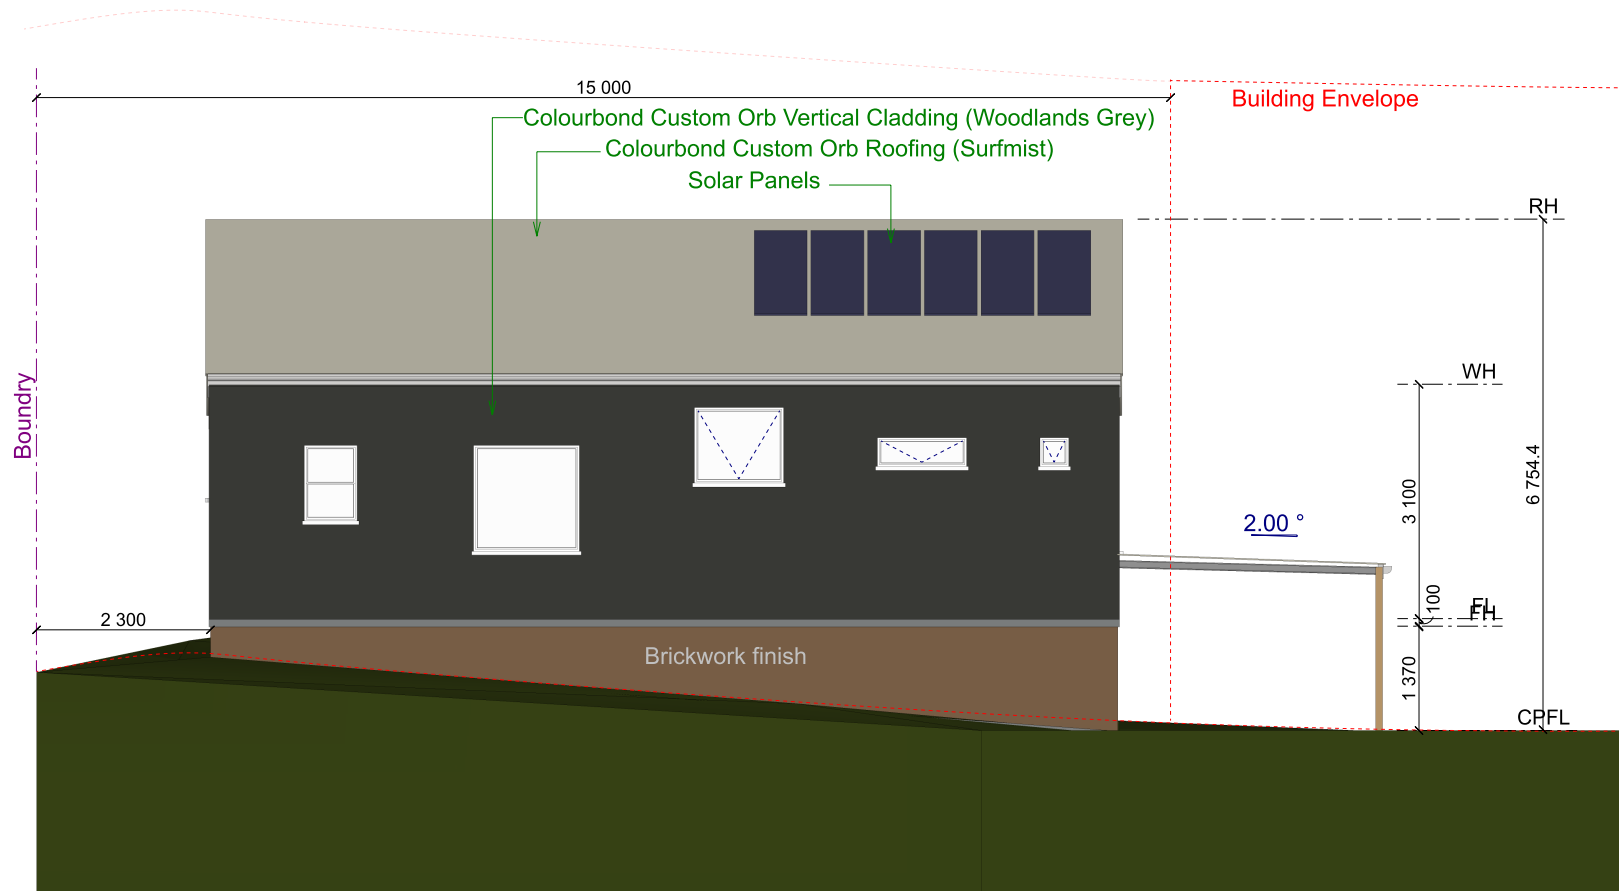


**NORTH ELEVATION**  
SCALE: 1:100

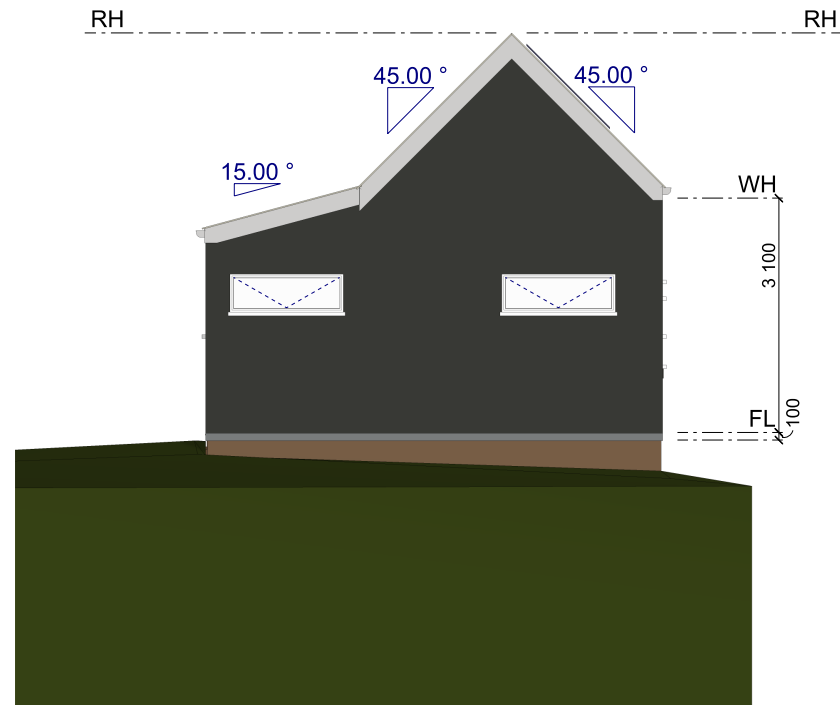

**EAST ELEVATION**  
SCALE: 1:100

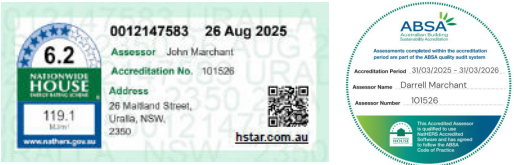

**SOUTH ELEVATION**  
SCALE: 1:100



**WEST ELEVATION**  
SCALE: 1:100

COPYRIGHT THE DRAWING AND THE DESIGN DEPICTED REMAIN THE PROPERTY OF THE AUTHOR. REPRODUCTION IN PART OR IN WHOLE IS PROHIBITED UNLESS WRITTEN PERMISSION IS OBTAINED FROM THE AUTHOR. PLANS ARE FOR USE ONLY ON THE JOB SPECIFIED IN THE TITLE BOX.	02/06/25 Preliminary		Customer: Kent MAYO		ELEVATION 1		
	23/06/25 For DA & CC Submission		Site Address: 26 Maitland St, Uralla, New South Wales 2358		Drafting the New England N E Drafting		
			PH: 0421 087 574 E: kent.mayo@hotmail.com		PHONE: 0418 617 867 Email: info@newenglanddrafting.com		
			Reference No: 2025-011 DUAL OCCUPANCY (Shed Conversion)		Printed: 22/08/2025 Page: 3 DRAWN BY: S. SELBY		