


NOTE:-
OVERFLOW TO BE SPLAYED INTO THE
PADDOCK A MINIMUM OF 3M FROM ANY
BUILDINGS

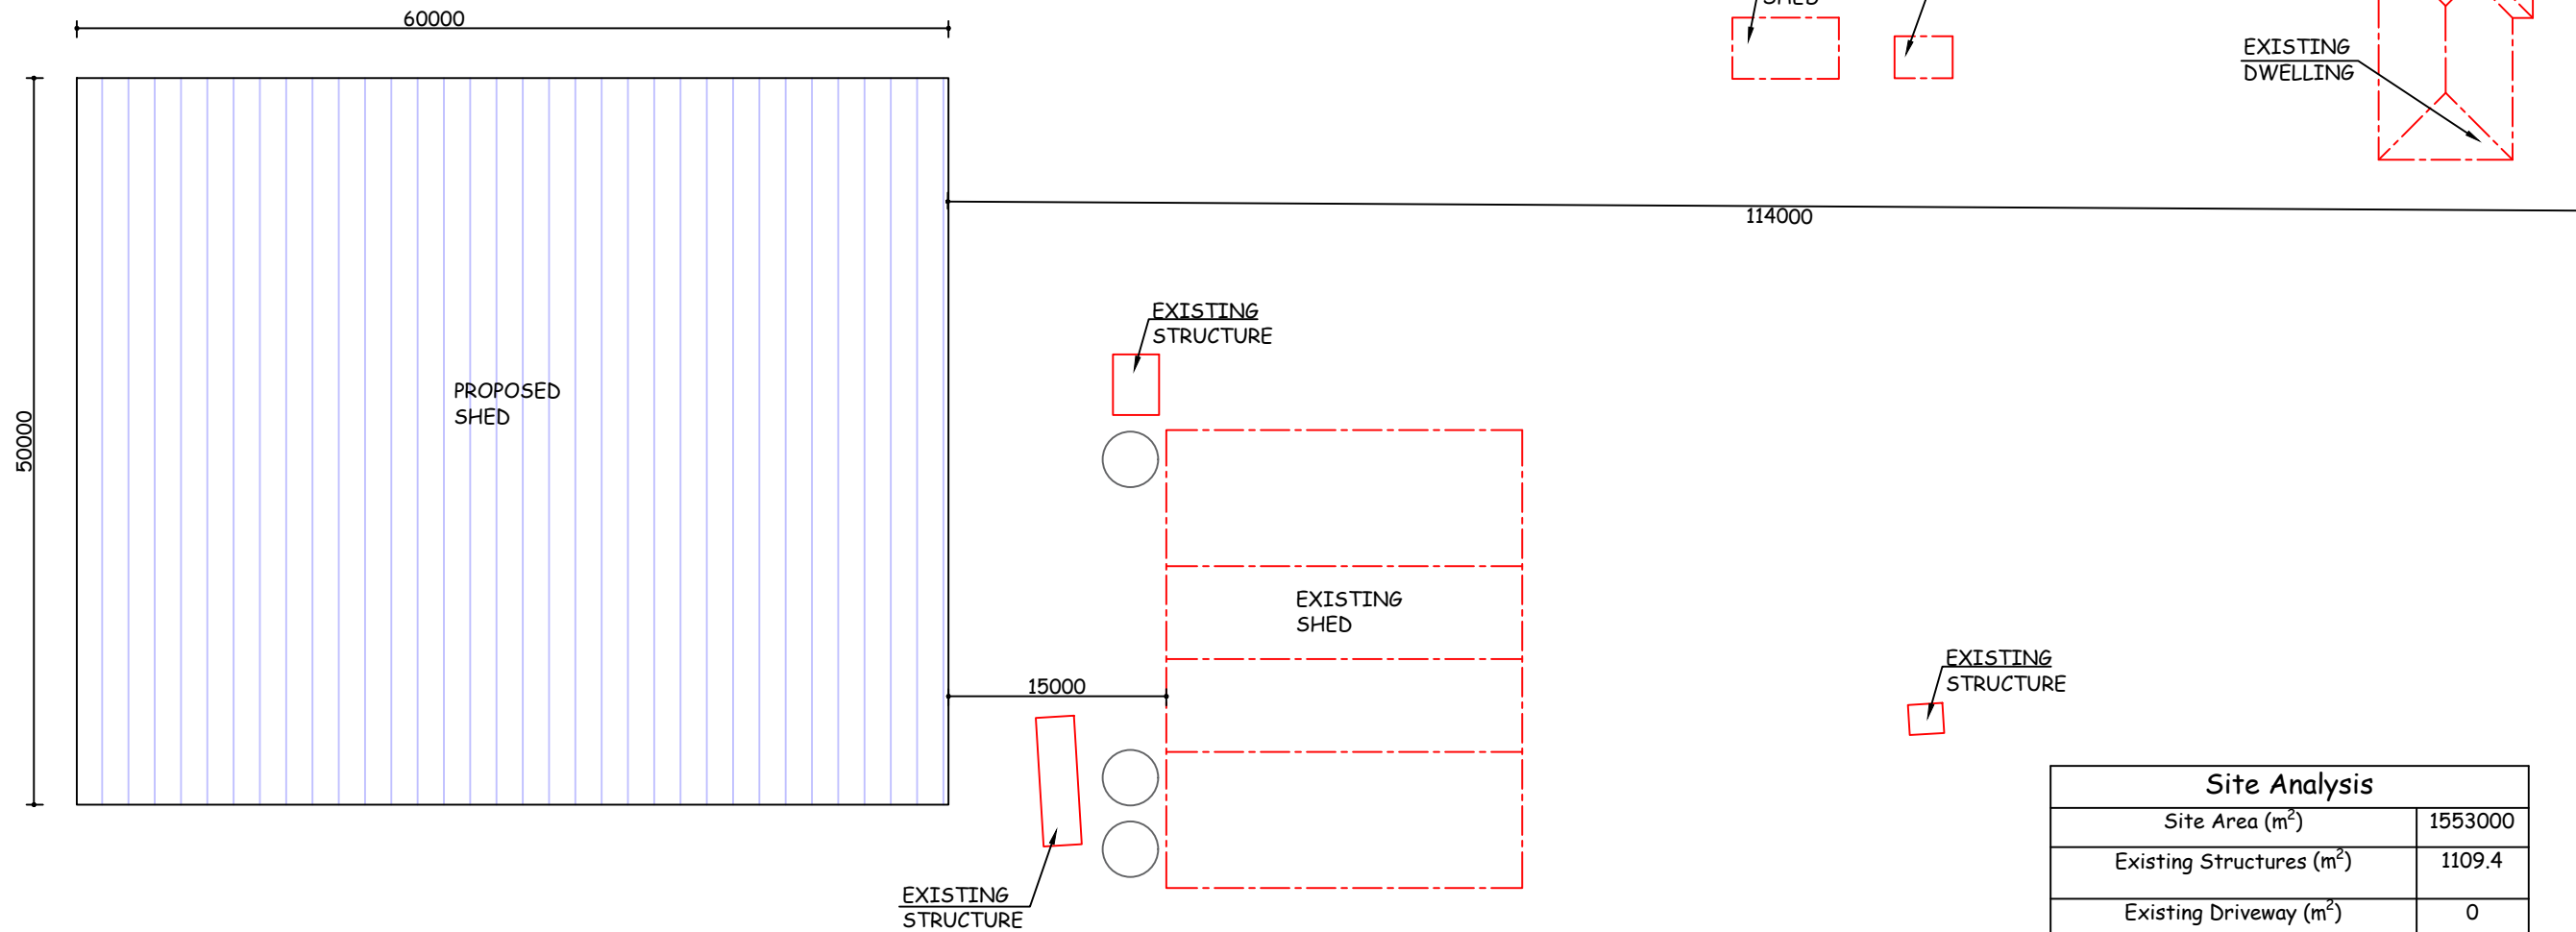

Site Analysis	
Site Area (m ²)	1553000
Existing Structures (m ²)	1109.4
Existing Driveway (m ²)	0
Existing Impervious Pavings (m ²)	0
Total Existing Impervious Area (m ²)	1109.4
Proposed Structures	3000.0
Proposed Driveway	0.0
Proposed Impervious Area (m ²)	3000.0
Total Impervious Area (m ²)	4109.4
Total Impervious Area (%)	0.3
Total Landscaping Area (m ²)	1548890.6
Total Landscaping Area (%)	99.7



BY DESIGN OUTDOOR PROJECTS
16 BLUEBELL WAY MOORE CREEK
NSW 2340
Email : info@bydesignoutdoor.com.au
Ph : 0267266357

SCALE: 1:500@A3
DATE DRAWN: 30/09/2025
DO NOT SCALE DRAWING
Written Dimensions Take
Priority Over Scale

SITE ADDRESS:-
26 Wilkinsons Road
Arding NSW 2358

DRAWING NAME:-
Site Plan-2
REFERENCE NUMBER:-
300920251830

REVISIONS		
REV	DATE	DESCRIPTION
1	30/09/2025	For Approval