


**ELEVATION LEGEND**

- CB COLORBOND ROOF SHEETING
- CL CLOTHES LINE
- DP COLORBOND DOWNPIPE. CONNECT TO RAINWATER TANK OR EXISTING STORMWATER LINE
- FCL FINISHED CEILING LINE
- FFL FINISHED FLOOR LINE
- FGL FINISHED GROUND LINE
- NGL NATURAL GROUND LINE


(D00) DOOR NUMBER, REFER TO SCHEDULE

(W00) WINDOW NUMBER, REFER TO SCHEDULE

NOTE:  
EXTERNAL MATERIALS  
- WEATHERTEX WEATHERGROOVE  
- ALL COLOURS TO MATCH EXISTING STRUCTURE

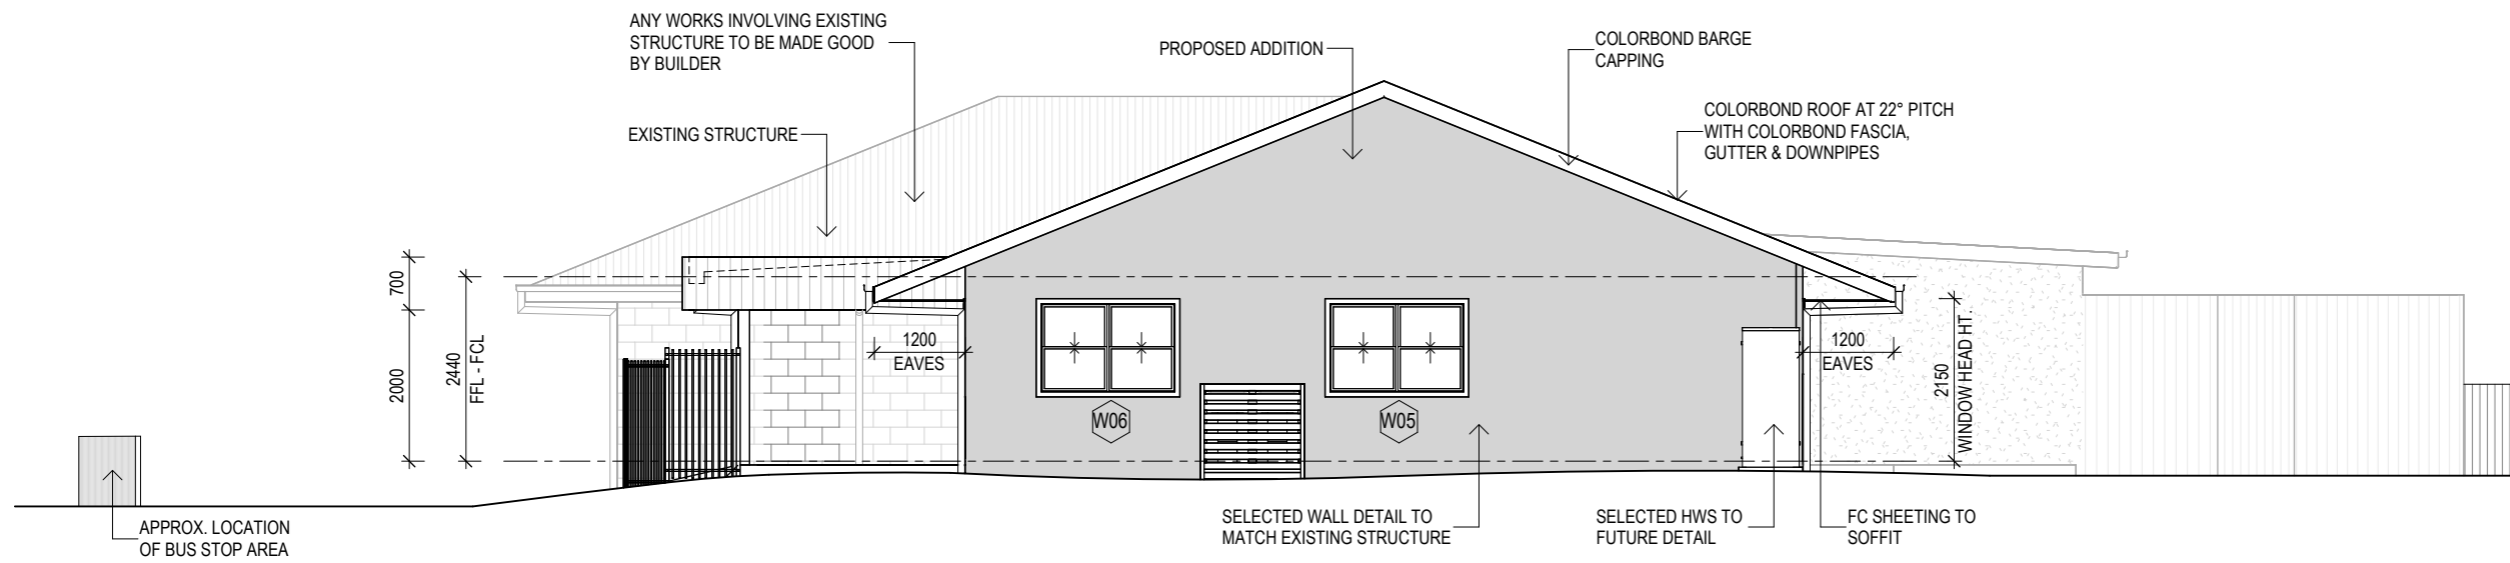

**1** ELEVATION A - PROPOSED  
SCALE 1 : 100 @ A3

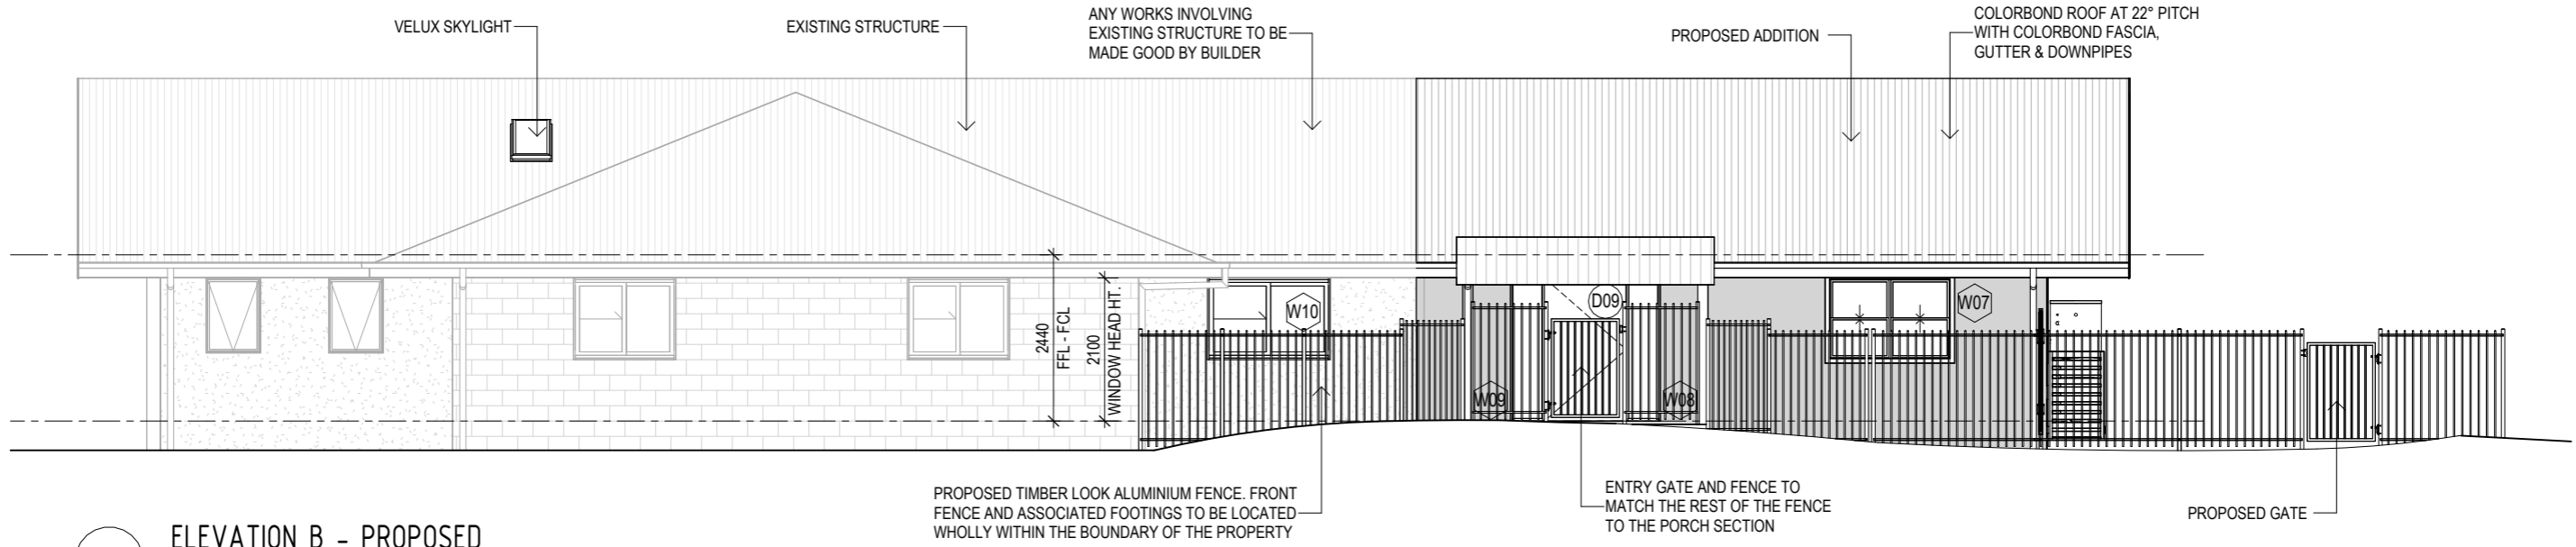

**2** ELEVATION B - PROPOSED  
SCALE 1 : 100 @ A3

CONSTRUCTION DRAWINGS



ALL DIMENSIONS TO BE CONFIRMED ON SITE BEFORE ORDERING OR PREFABRICATING WORKS. CLARIFY ANY DISCREPANCIES BEFORE PROCEEDING. DO NOT SCALE FROM DRAWINGS. THESE DESIGNS AND PLANS ARE SUBJECT TO THE COPYRIGHT ACT OF 1968 AND THE COPYRIGHT AMENDMENT (MORAL RIGHTS) BILL 1999 AND ARE NOT TO BE USED OR REPRODUCED WITHOUT THE WRITTEN CONSENT OF THE PROPRIETOR.

REV	DATE	DESCRIPTION
A	26/08/2024	CONSTRUCTION DRAWINGS
B	21/01/2025	CHANGES AS PER EMAIL DATED 15/01/25
C	04/03/2025	CHANGES TO SITE PLAN
D	24/04/2025	THERAPY ROOMS
E	06/05/2025	REVISIONS
F	21/05/2025	INCREASE SLAB EXTENSION
G	10/06/2025	REVISIONS ON PLAN

PROJECT PROPOSED ADDITION AND ALTERATIONS H#5 HILL STREET, URALLA NSW 2358	
FOR URALLA PRESCHOOL	DRAWN BY JAT
PROJECT NO 24007	DESIGN CUSTOM PLAN A


DRAWING TITLE ELEVATIONS - PROPOSED	
SCALE As indicated @ A3	DRAWING NO. <b>CD10</b>
REV <b>G</b>	

**ELEVATION LEGEND**


- CB COLORBOND ROOF SHEETING
- CL CLOTHES LINE
- DP COLORBOND DOWNPIPE. CONNECT TO RAINWATER TANK OR EXISTING STORMWATER LINE
- FCL FINISHED CEILING LINE
- FFL FINISHED FLOOR LINE
- FGL FINISHED GROUND LINE
- NGL NATURAL GROUND LINE

- D00 DOOR NUMBER, REFER TO SCHEDULE
- W00 WINDOW NUMBER, REFER TO SCHEDULE

NOTE:  
EXTERNAL MATERIALS  
- WEATHERTEX WEATHERGROOVE  
- ALL COLOURS TO MATCH EXISTING STRUCTURE

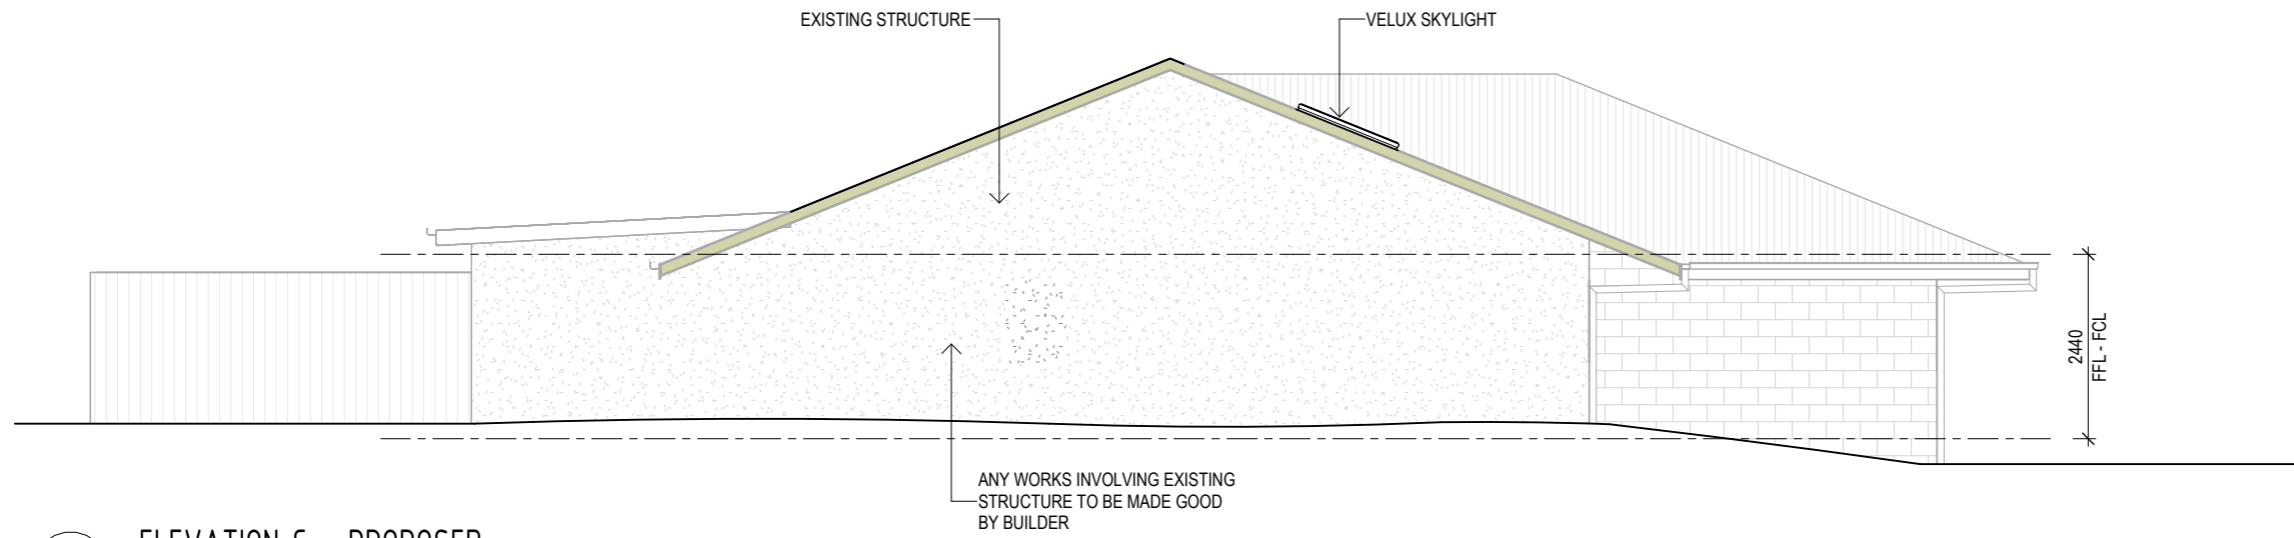


**3** ELEVATION C - PROPOSED  
SCALE 1 : 100 @ A3

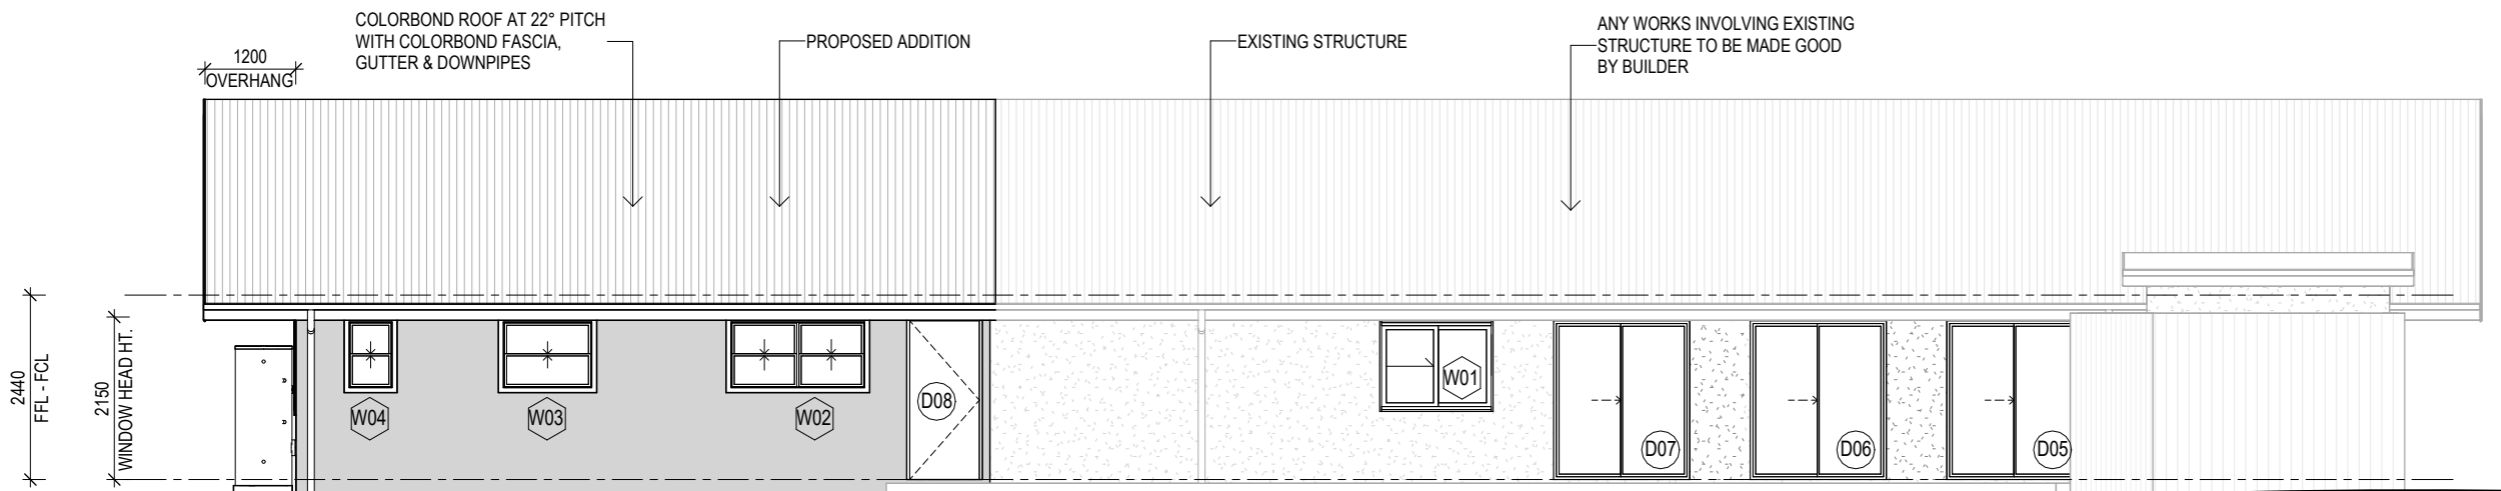

**4** ELEVATION D - PROPOSED  
SCALE 1 : 100 @ A3

CONSTRUCTION DRAWINGS

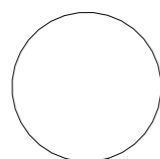

ALL DIMENSIONS TO BE CONFIRMED ON SITE BEFORE ORDERING OR PREFABRICATING WORKS. CLARIFY ANY DISCREPANCIES BEFORE PROCEEDING. DO NOT SCALE FROM DRAWINGS. THESE DESIGNS AND PLANS ARE SUBJECT TO THE COPYRIGHT ACT OF 1968 AND THE COPYRIGHT AMENDMENT (MORAL RIGHTS) BILL 1999 AND ARE NOT TO BE USED OR REPRODUCED WITHOUT THE WRITTEN CONSENT OF THE PROPRIETOR.

REV	DATE	DESCRIPTION
A	26/08/2024	CONSTRUCTION DRAWINGS
B	21/01/2025	CHANGES AS PER EMAIL DATED 15/01/25
C	04/03/2025	CHANGES TO SITE PLAN
D	24/04/2025	THERAPY ROOMS
E	06/05/2025	REVISIONS
F	21/05/2025	INCREASE SLAB EXTENSION
G	10/06/2025	REVISIONS ON PLAN

PROJECT PROPOSED ADDITION AND ALTERATIONS H#5 HILL STREET, URALLA NSW 2358	
FOR URALLA PRESCHOOL	DRAWN BY JAT
PROJECT NO 24007	DESIGN CUSTOM PLAN A

DRAWING TITLE ELEVATIONS - PROPOSED		
SCALE As indicated @ A3	DRAWING NO. <b>CD11</b>	REV <b>G</b>