



Supplied By:

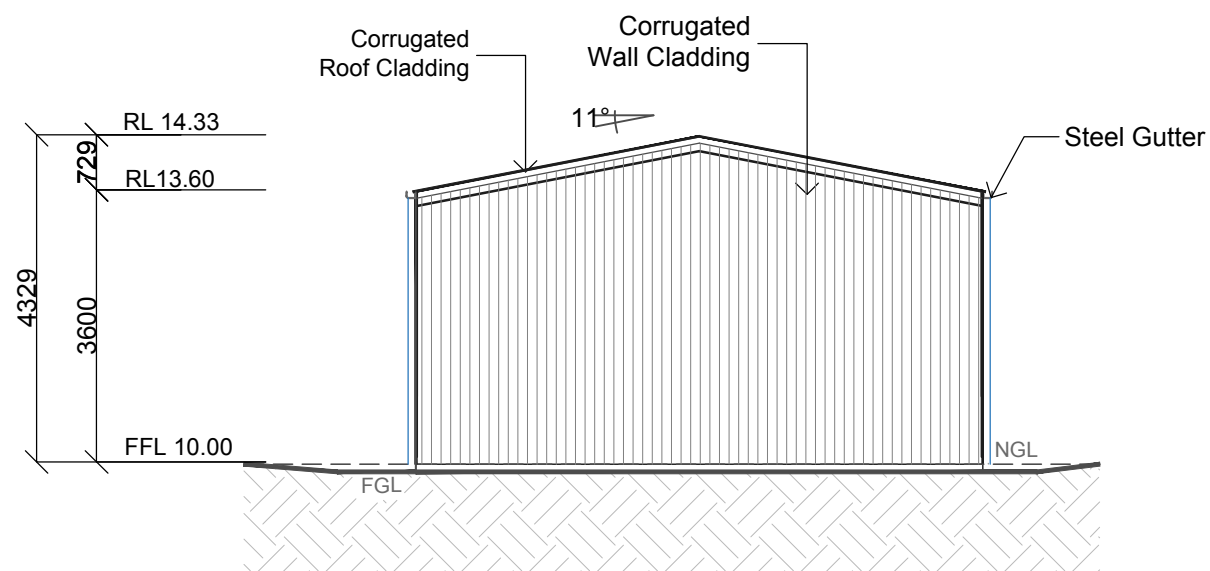


South Elevation

1:100

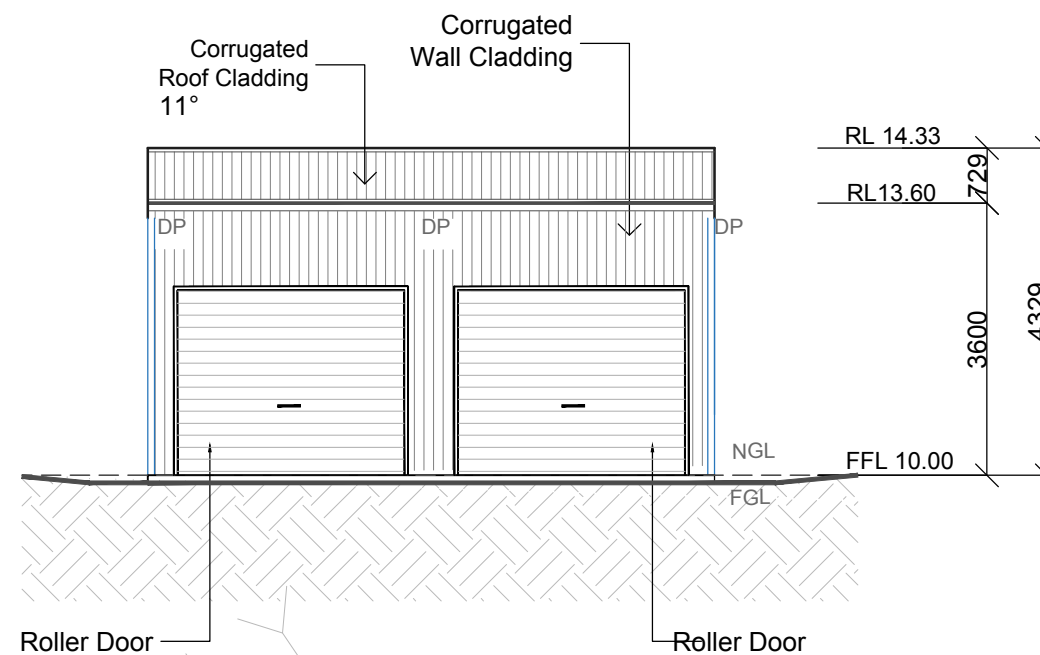


East Elevation

1:100

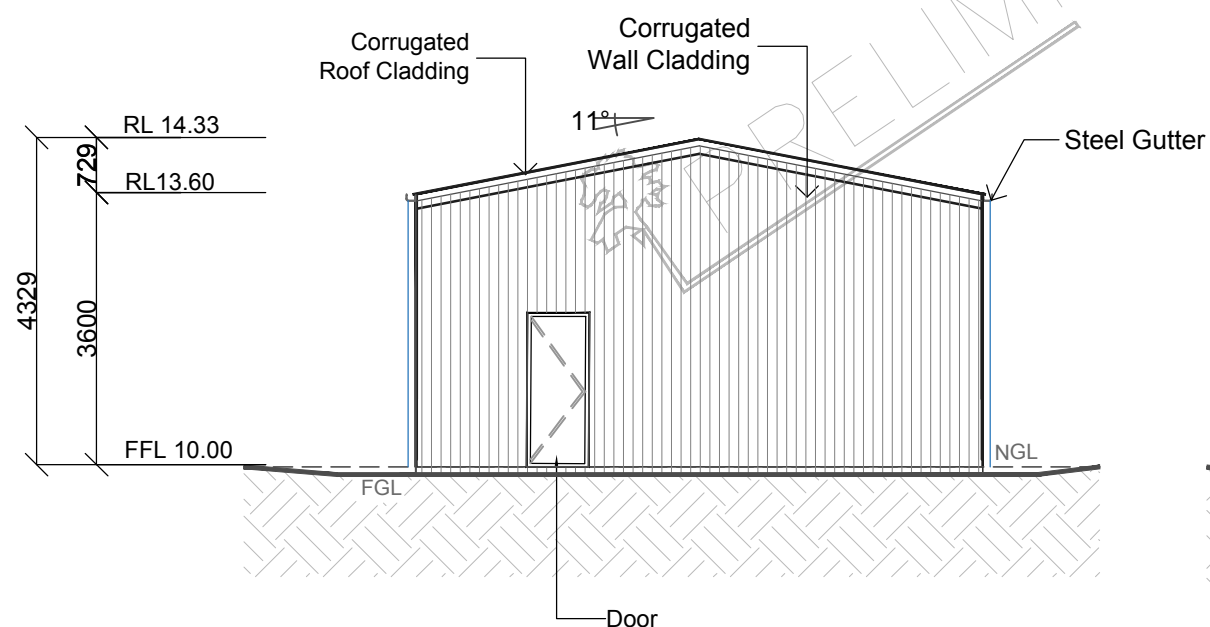



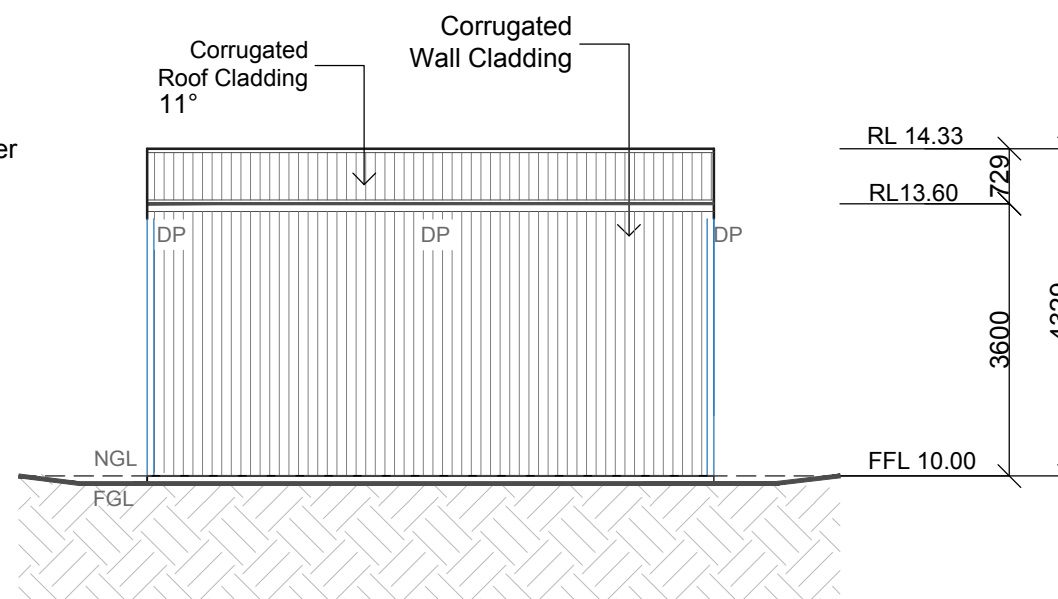


North Elevation

1:100



West Elevation

1:100

-  - Roof Cladding / Slate Grey
-  - Wall Cladding / Slate Grey
-  - Roller Doors / Heritage Red
-  - Flashings / Heritage Red
-  - PA Door / Slate Grey



Fernleigh
DRAFTING | COUNCIL SERVICES

fernleighdrafting.com.au hello@fernleighdrafting.com.au

Proposed: Detached Steel Frame Shed
Client: Ivan Cairney
Address: 142 Bridge Street Uralla
 Lot 6 DP759022
Council: Uralla Shire Council

Plan: Elevations

Drawn: RP
 Date: September 2025
 Scale: 1:100 @ A3
 Job No: 250918

Of: 04 / 04

Note: Plans to be printed on A3 to be too scale. Do not scale off plans. All dimensions to be checked and verified on site.