


**NORTH ELEVATION**  
SCALE: 1:100

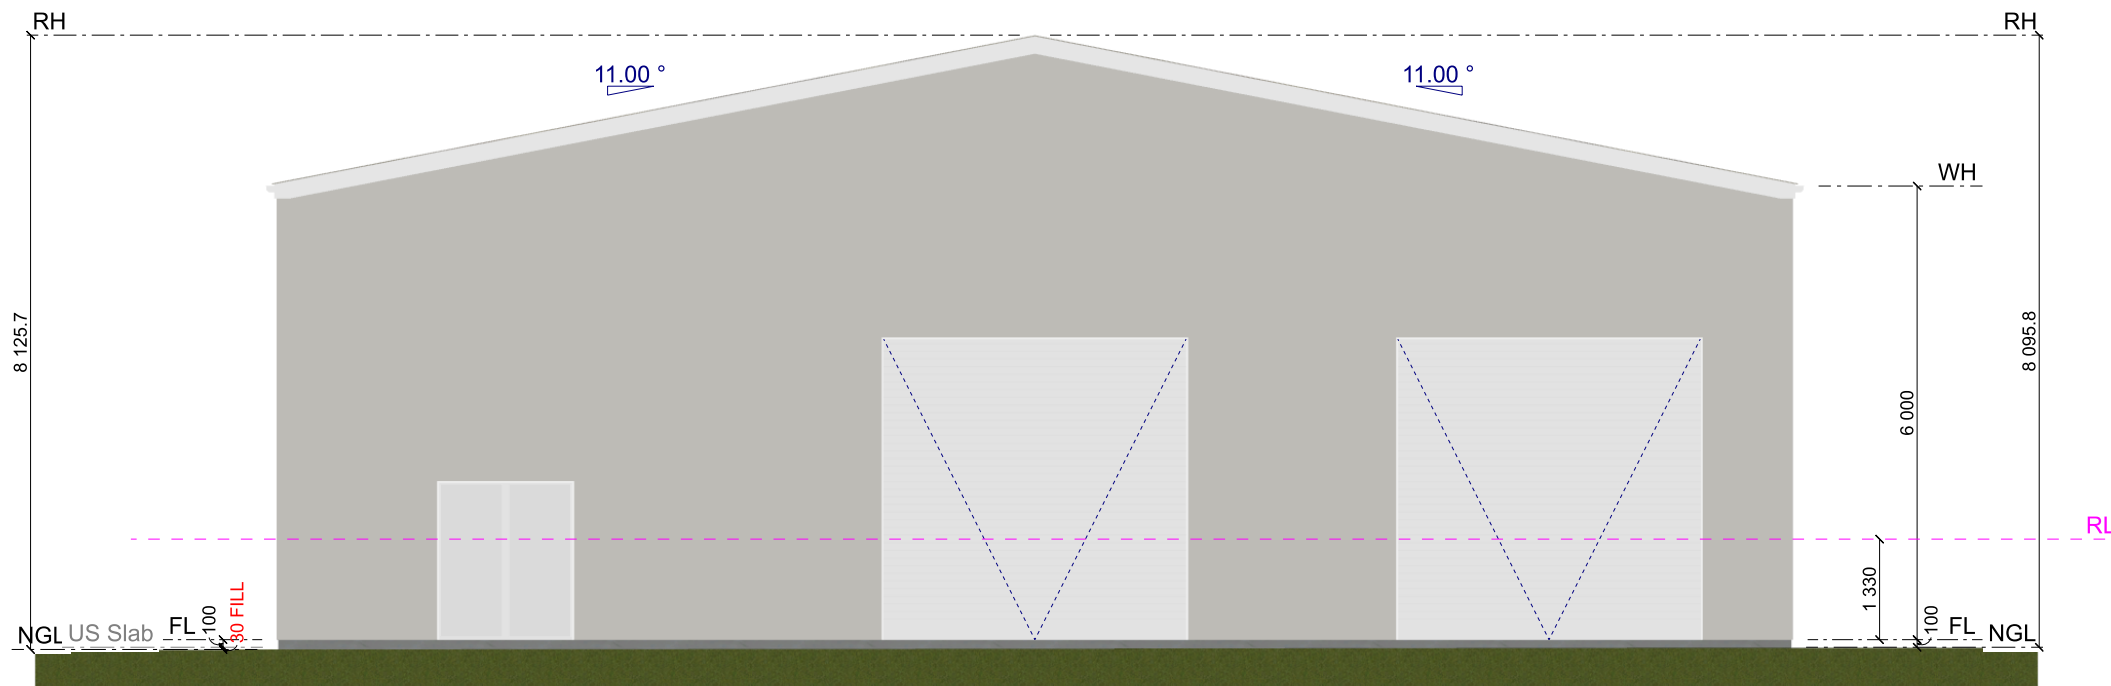


**SOUTH ELEVATION**  
SCALE: 1:100

COPYRIGHT  
THE DRAWING AND THE DESIGN DEPICTED  
REMAIN THE PROPERTY OF THE AUTHOR.  
REPRODUCTION IN PART OR IN WHOLE IS  
PROHIBITED UNLESS WRITTEN PERMISSION  
IS OBTAINED FROM THE AUTHOR.  
PLANS ARE FOR USE ONLY ON THE JOB  
SPECIFIED IN THE TITLE BOX.


29/03/26 For Client Approval (Not for Submission)  
30/03/26 For Submission

Customer: Martin & Rita CEFAI  
Site Address: 99 Dumaresq Road, Saumarez Ponds, New South Wales 2350  
PH: 0409 194 198 E: martyc1959@gmail.com  
Reference No:  
2026-011 NEW SHED

ELEVATION 1 @A3  
Drafting the New England N E Drafting  
PHONE: 0418 617 867 Email: info@newenglanddrafting.com  
Printed: 30/03/2026 Page: 4 DRAWN BY: S. SELBY

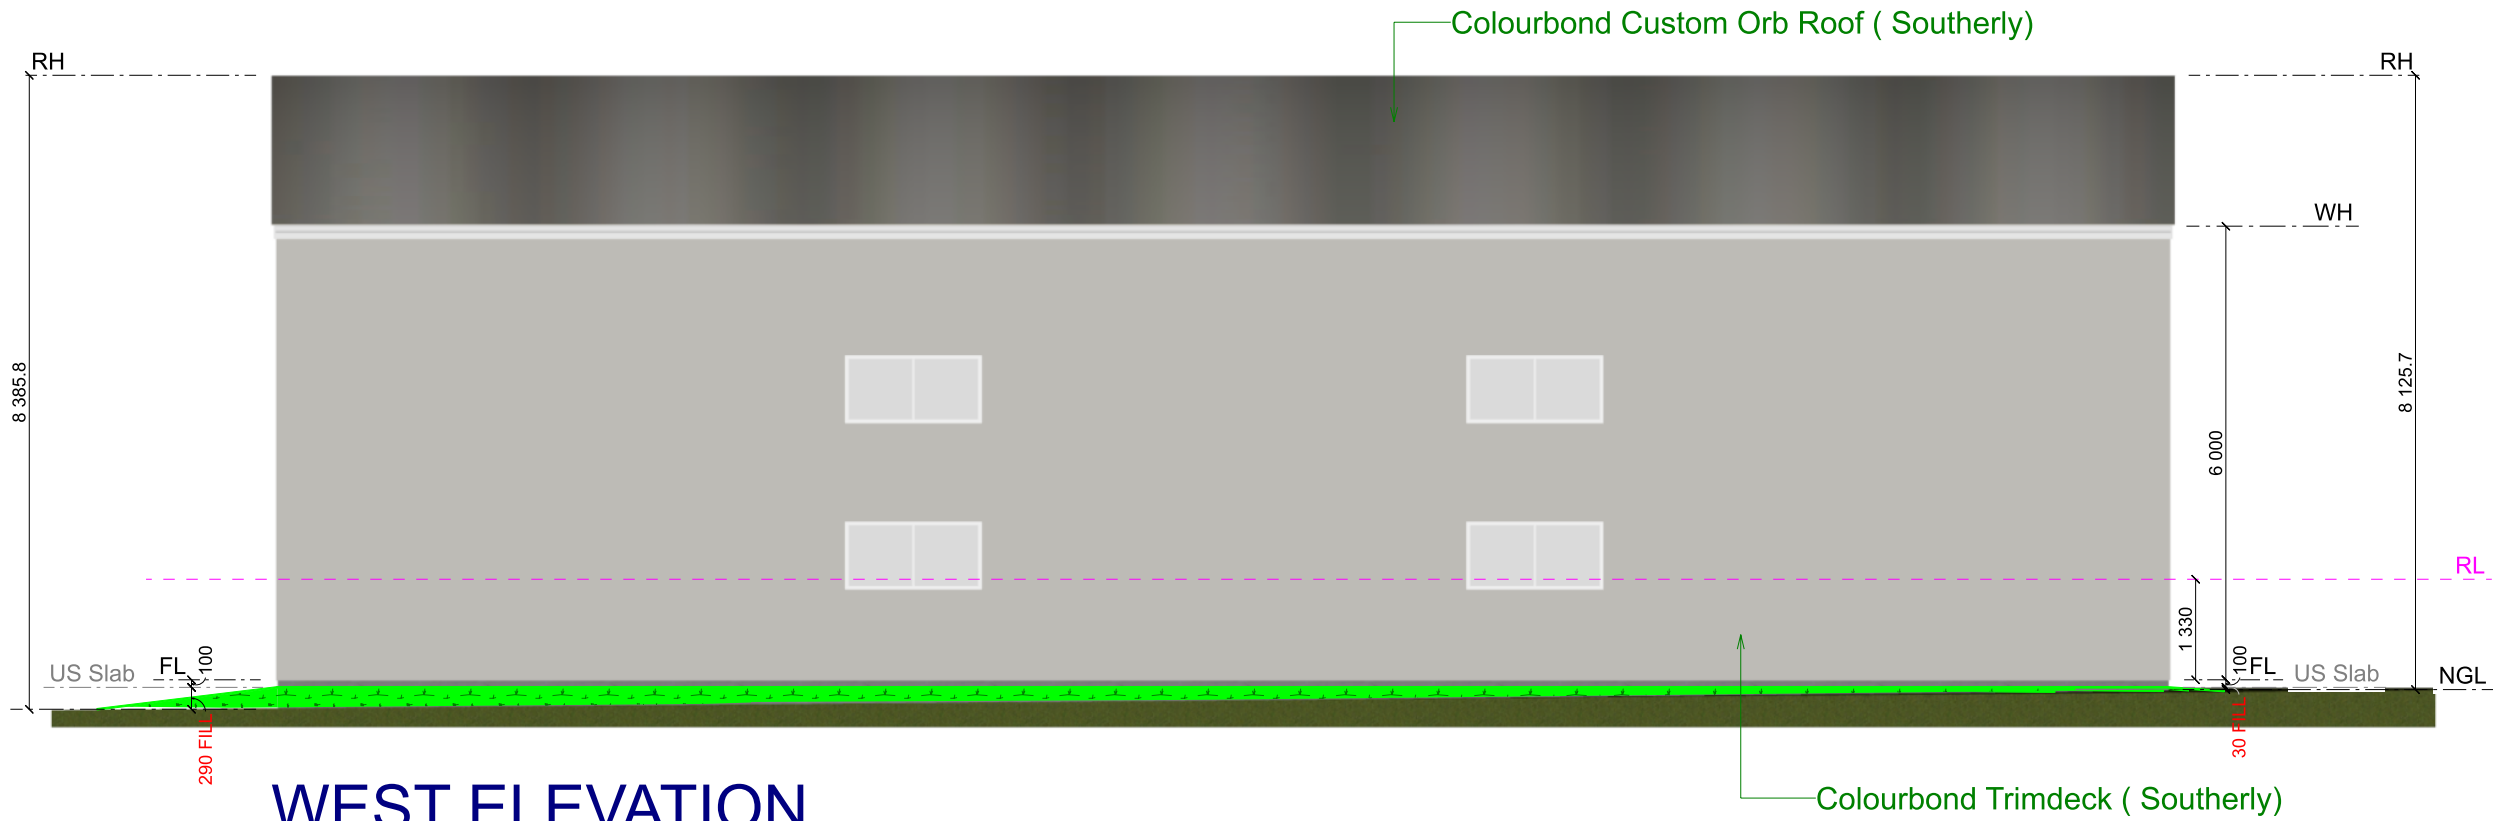

**WEST ELEVATION**  
SCALE: 1:100

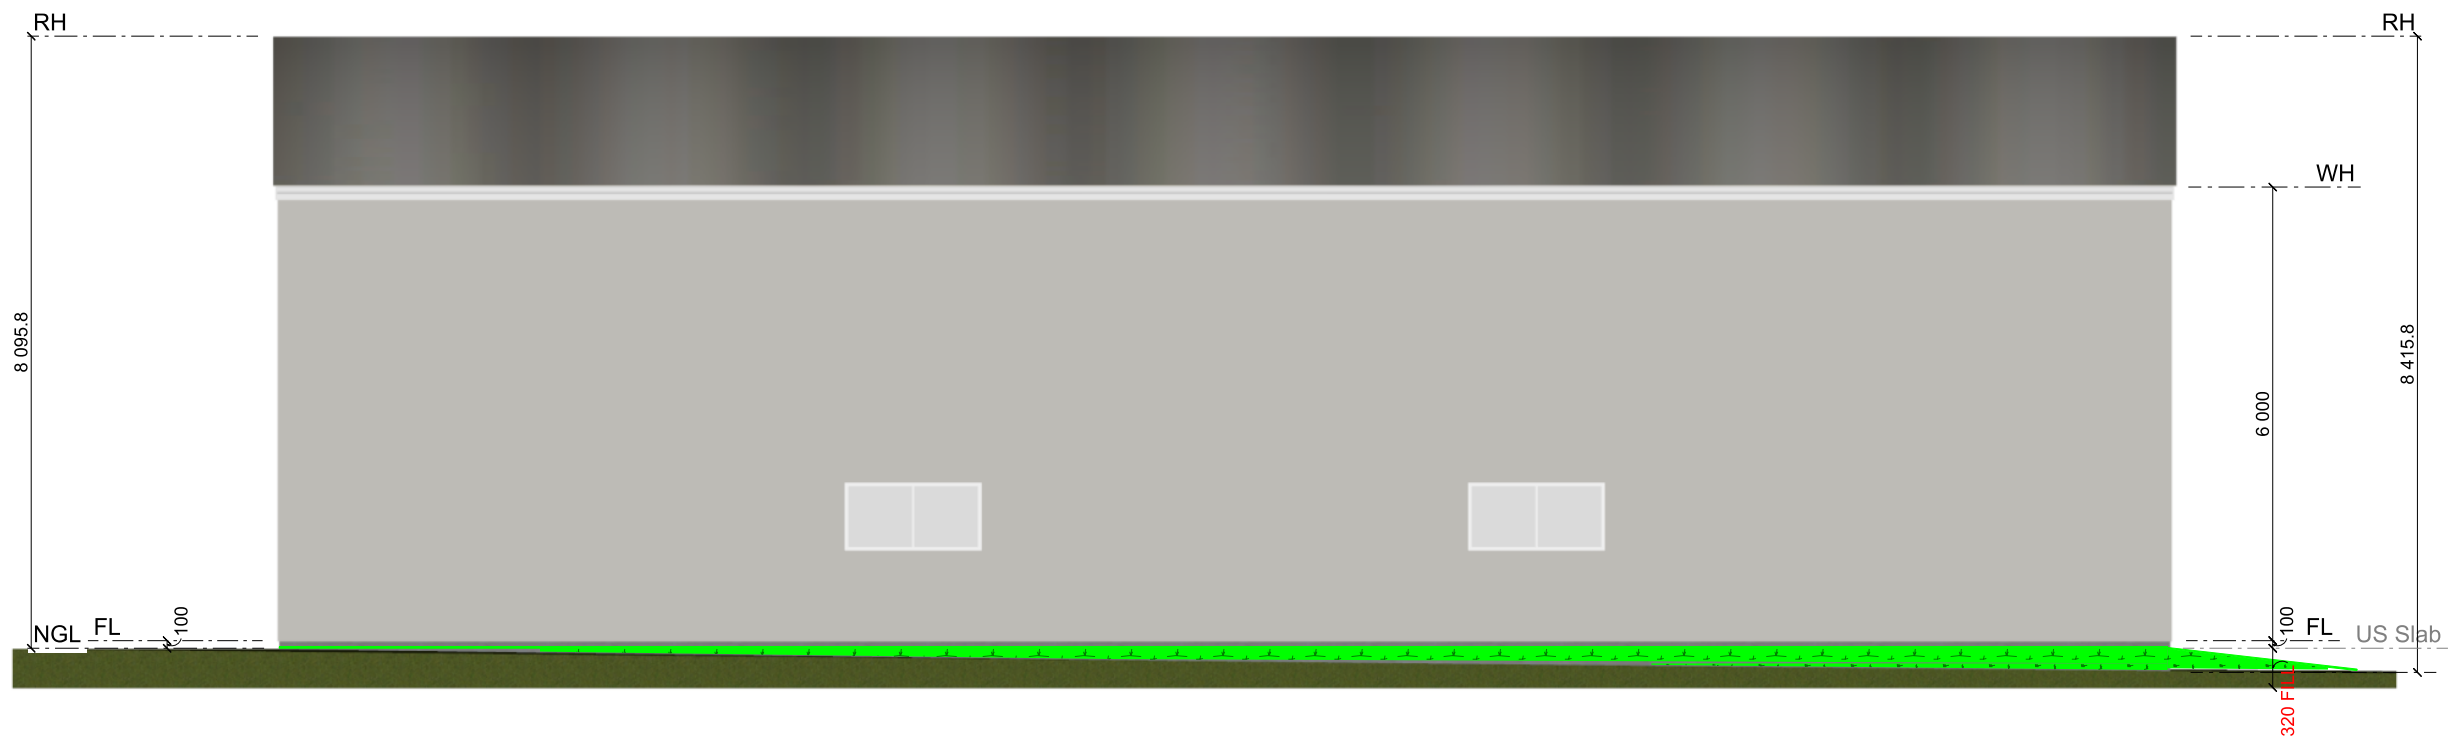

**EAST ELEVATION**  
SCALE: 1:100

COPYRIGHT  
THE DRAWING AND THE DESIGN DEPICTED  
REMAIN THE PROPERTY OF THE AUTHOR.  
REPRODUCTION IN PART OR IN WHOLE IS  
PROHIBITED UNLESS WRITTEN PERMISSION  
IS OBTAINED FROM THE AUTHOR.  
PLANS ARE FOR USE ONLY ON THE JOB  
SPECIFIED IN THE TITLE BOX.

29/03/26 For Client Approval (Not for Submission)  
30/03/26 For Submission

Customer: Martin & Rita CEFAI  
Site Address: 99 Dumaresq Road, Saumarez Ponds, New South Wales 2350  
PH: 0409 194 198 E: martyc1959@gmail.com  
Reference No:  
2026-011 NEW SHED

ELEVATION 2 @A3  
Drafting the New England N E Drafting  
PHONE: 0418 617 867 Email: info@newenglanddrafting.com  
Printed: 30/03/2026 Page: 5 DRAWN BY: S. SELBY