

Revision Schedule		
No.	Date	Revision
1	14/07/26	Issued for Coordination
2	24/07/26	ISSUED FOR DEVELOPMENT APPROVAL

A. Floors

A01	Concrete Floor Slab to Engineer's Detail Laid Over Moisture Barrier on Blinding
A02	Timber Deck Framing As Scheduled

B. Walls

B01	110 Face Brickwork As Scheduled
B02	230 Face Brickwork As Scheduled
B03	90mm Timber Stud Wall Frame + 10mm Plasterboard Both Sides
B04	70mm Timber Stud Wall Frame + 10mm Plasterboard To Exposed Face Only
B05	90mm Timber Stud Wall Frame + Weatherboard Cladding As Specified Externally & 10mm Plasterboard Linings Internally
B06	90mm Timber Stud Wall Frame + Corrugated Colorbond Cladding As Specified Externally & 10mm Plasterboard Linings Internally

C. Ceilings

C01	Painted Flush 13mm Plasterboard Ceiling on Battens to U/S of Roof Structure
-----	---



D. Roofs

D01	Corrugated Colorbond Roof Sheetting As Specified Over Reflective Foil-Backed Sarking On Roofing Battens Over Roof Framing
D02	Painted 4.5mm Compressed FC Soffit Eaves With Colour-Matched Edge Trims & Jointing Strips on Battens Lined on Rake to U/S Roof Structure
D03	Painted 4.5mm Compressed FC Soffit Boxed Eave With Colour-Matched Edge Trims & Jointing Strips on Battens to U/S Roof Structure
D04	Colorbond Fascia As Specified on Proprietary Brackets to Roof Structure
D05	Colorbond Barge Capping As Specified on Proprietary Brackets to Roof Structure
D06	Painted Timber Fascia / Barge Fixed to Roof Structure
D07	150mm Colorbond Quad Gutter As Specified on Proprietary Fixing Brackets to Roof Structure

E. Structural & Misc.

E01	Timber Beam As Scheduled
E02	Timber Post As Scheduled
E03	Steel Post to Engineer's Detail
E04	Timber Rafter As Scheduled

External Finishes

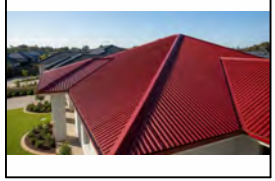 
	Roofing (R01) Custom ORB Profile Colorbond Roof Sheetting Colour Colorbond Manor Red		Rainwater Goods (R02) Colour Colorbond Manor Red <i>(Rainwater Goods includes - Colorbond Fascia, Quad Gutters, Capping & Downpipes, etc.)</i>		External Doors (FF02) Colour Dulux Natural Wool Finish
	Walls (PC01) James Hardie's - Linea™ Weatherboard Colour Dulux Vivid White Paint Finish		Expose Structure (PC02) Colour Dulux Vivid White <i>(Expose Structure Includes - Timber Hand Rail, Timber Post, Roof Structure, Pergola Structure, etc.)</i>		Fences & Painted Steel (FF03) Colour Colorbond Monument
	Walls (BK01) Austral - Pottery Blend Fired Unbr Brick Colour Fired Unbr Finish		External Windows & Doors (FF01) Powdercoated Aluminium Colour Dulux Dunsley Solid White Powdercoated		

Legend

D	DOOR AS SCHEDULED
DP	NEW DOWNPIPE
EXIST.	EXISTING WINDOW / DOOR
EDP	EXISTING DOWNPIPE LOCATION
EW	EXISTING WINDOW
FCL	FOLDING CLOTHES LINE
HWUR	HOT WATER HEATER
WT	RAINWATER TANK
SD	SLIDING DOOR AS SCHEDULED
W	PROPOSED WINDOW AS SCHEDULED
WS	WHEEL STOP
MB	EXISTING METER BOX LOCATION


01 South-West (Park Street) Elevation

DA03 1: 100

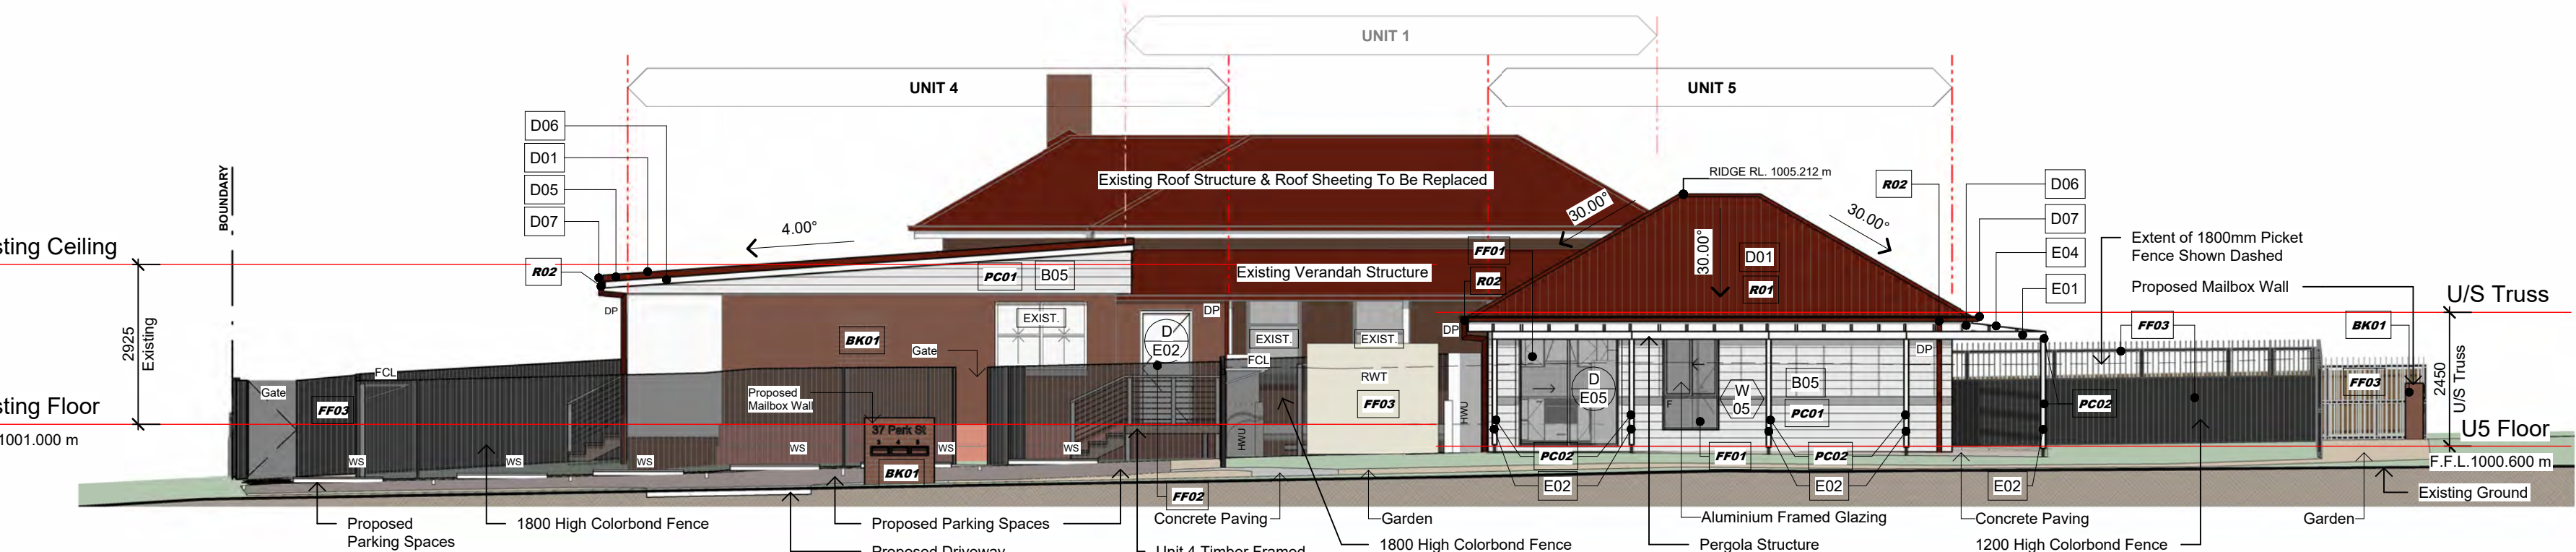


02 North-West (Uralla Street) Elevation

DA03 1: 100

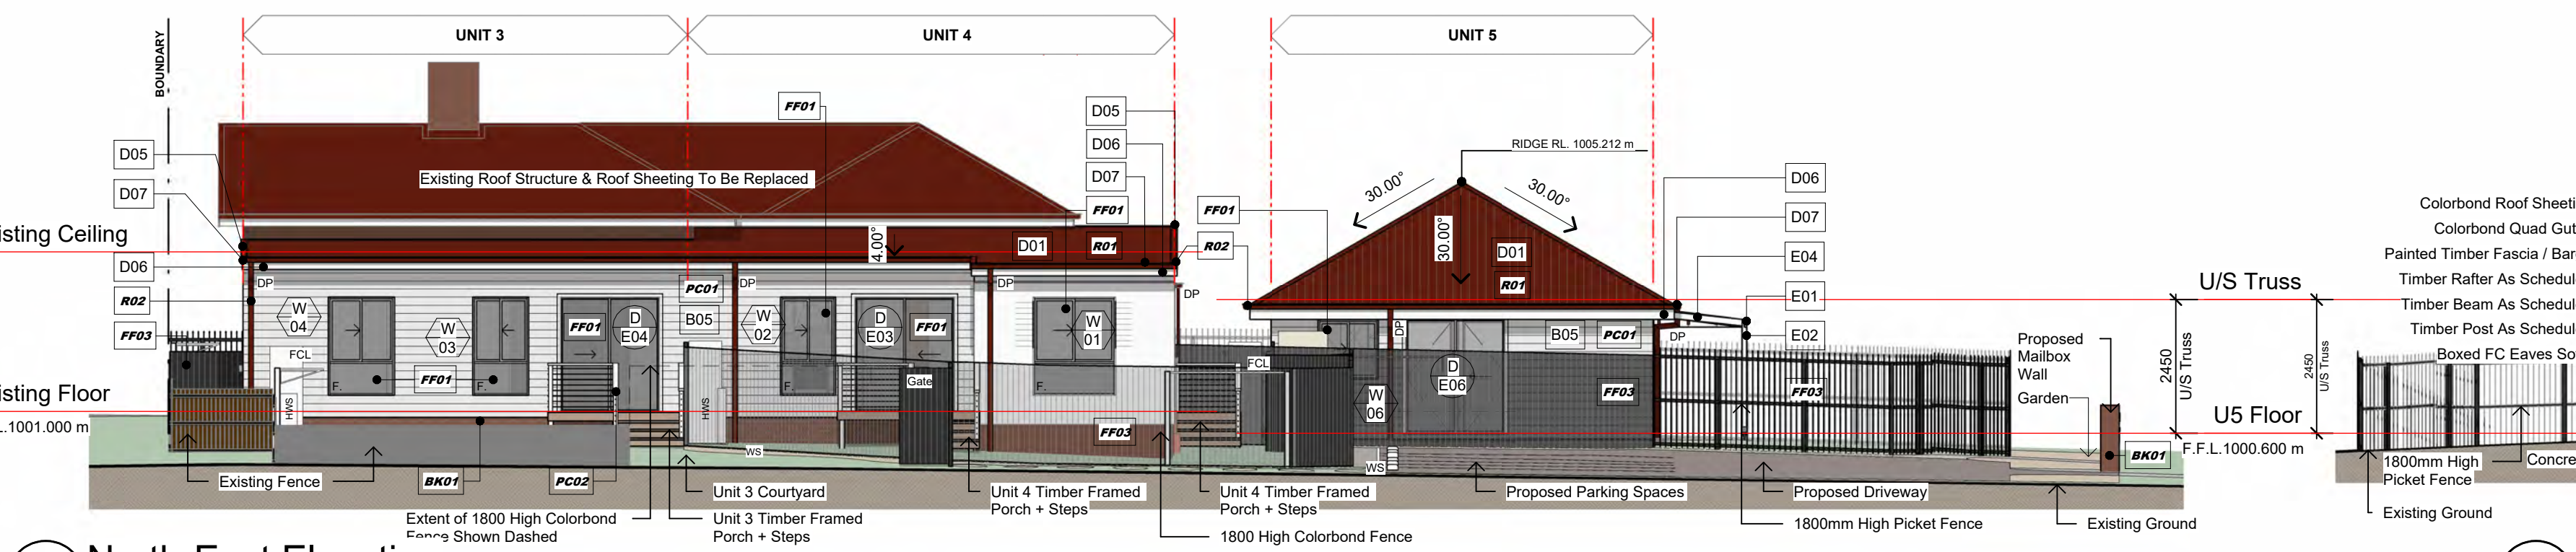

03 North-East Elevation

DA03 1: 100

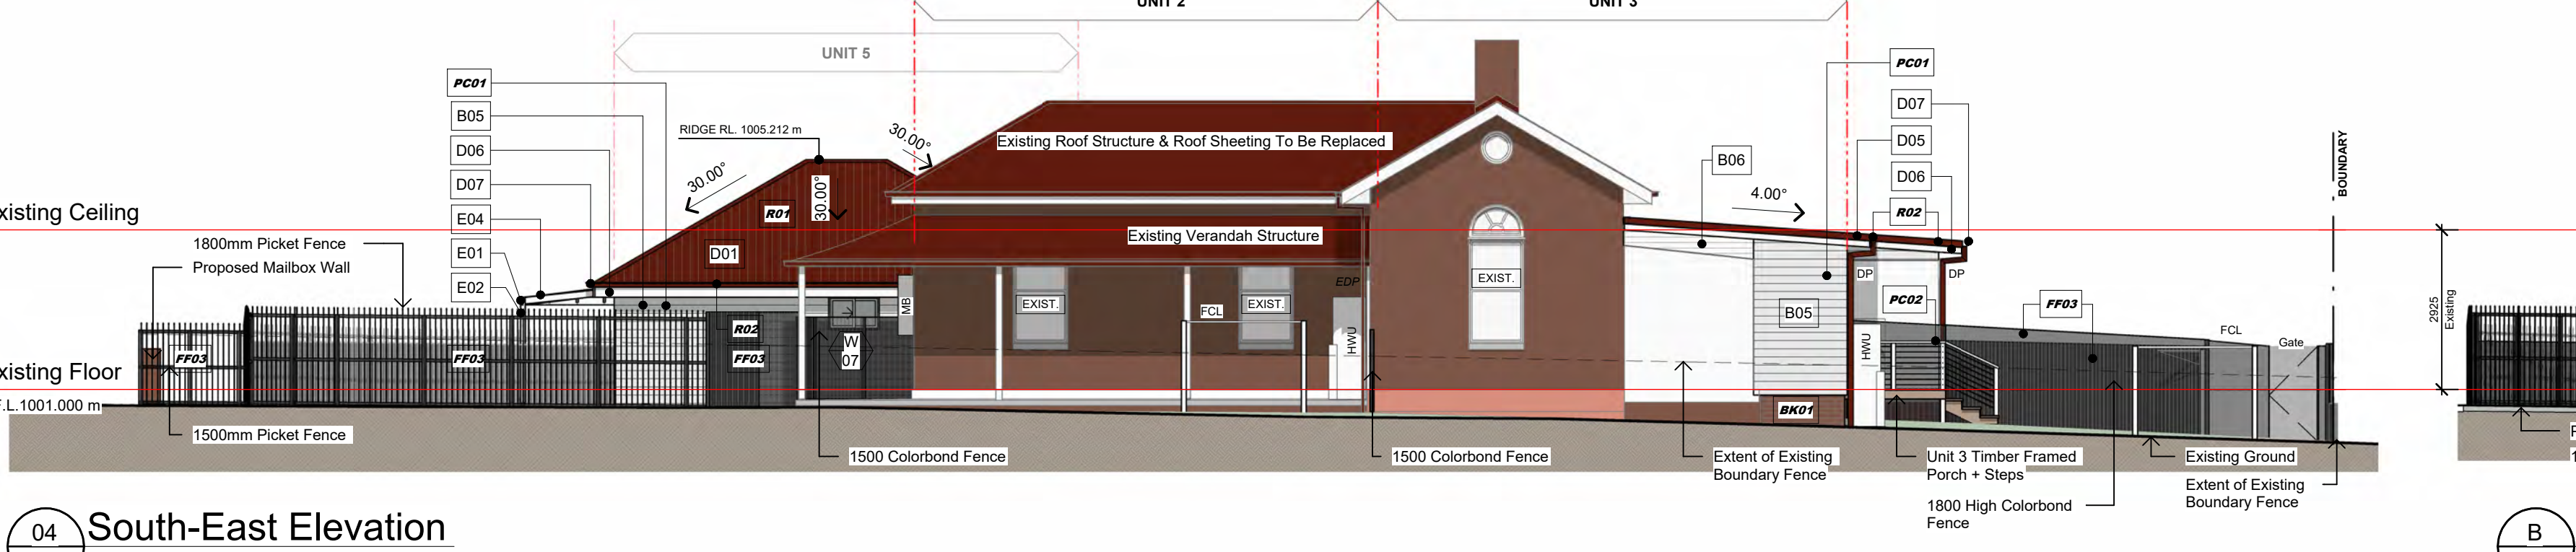


04 South-East Elevation

DA03 1: 100




A Section "A"

DA03 1: 100

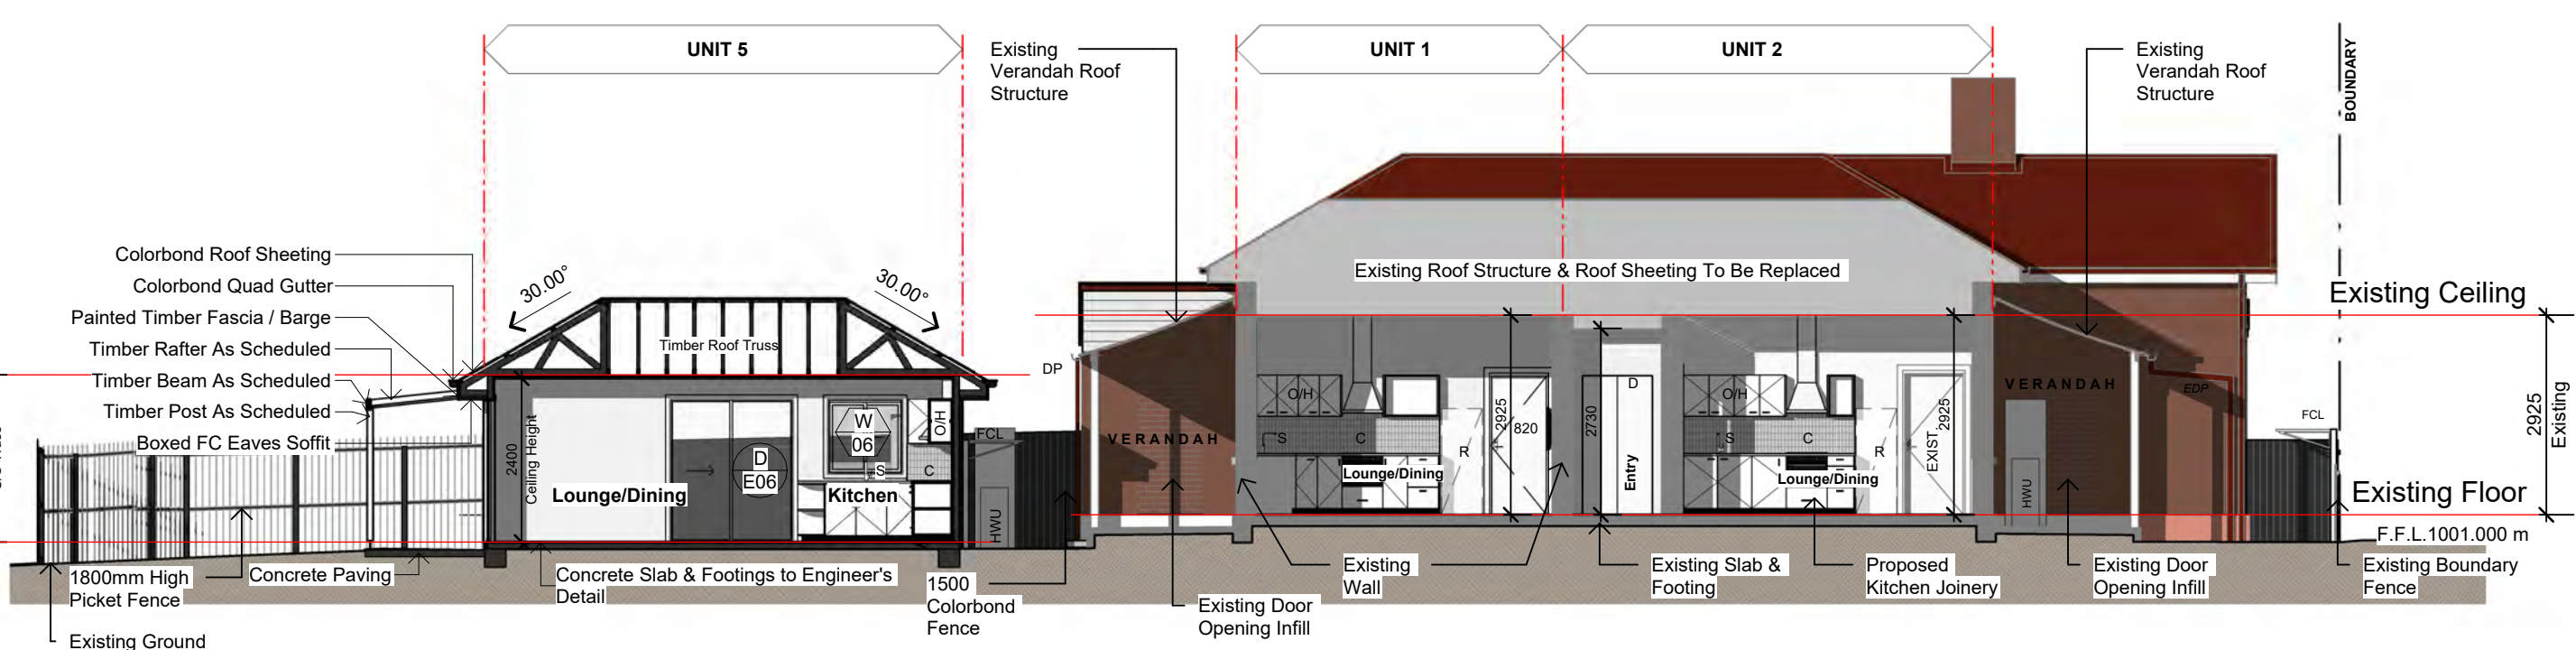

B Section "B"

DA03 1: 100

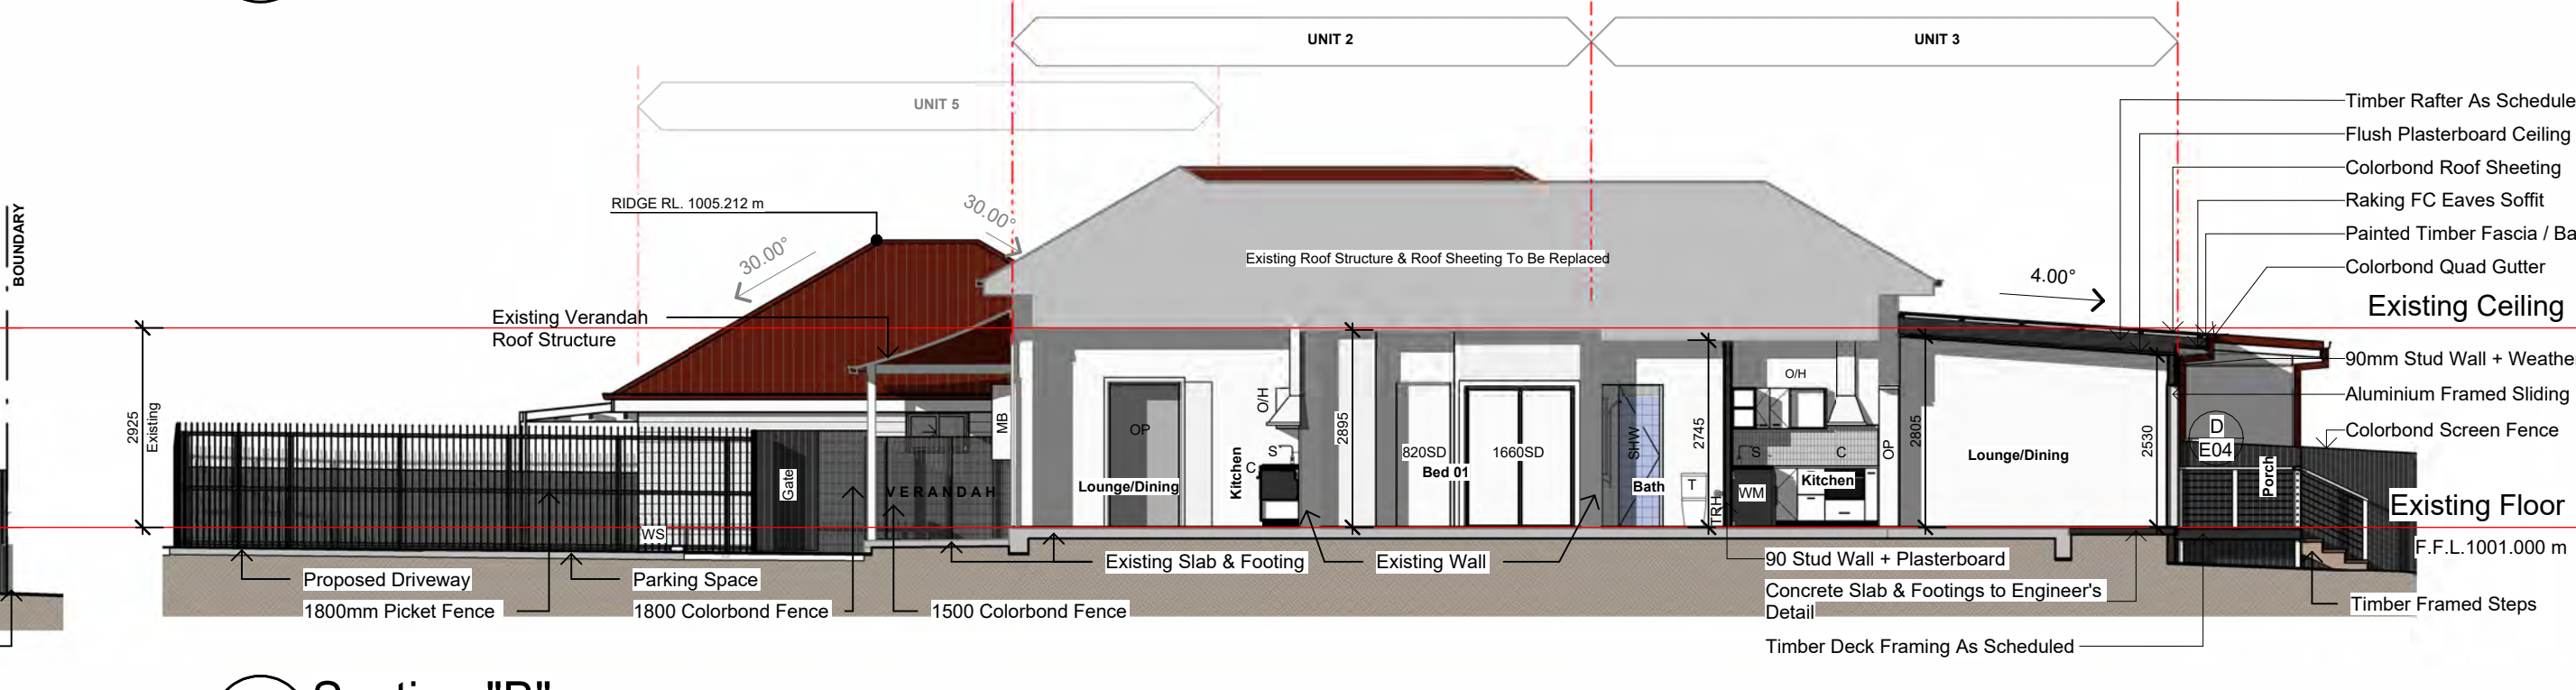

DO NOT SCALE

USE FIGURED DIMENSIONS ONLY

Printing processes may cause the scale of this drawing to be inaccurate. The Contractor must verify all dimensions on site before commencing any work or preparing shop drawings.

The Building Design and this drawing is copyright and remains the property of NEW ENGLAND DESIGN GROUP. Unauthorised reproduction is prohibited.

COPYRIGHT ©




Proposed Alterations & Additions
37 Park Street, Uralla NSW 2358
For Macroy Holding No.2 Pty Ltd

Elevations & Sections

Designed	PH	Drawn	NEDG
Scale	As indicated	Project Phase	DA
Date	July 2026	Drawing Number	26056
Approved	PH	Rev.	2

DA03

 

WHEN PLOTTED TO A3, SCALE DOUBLES

