

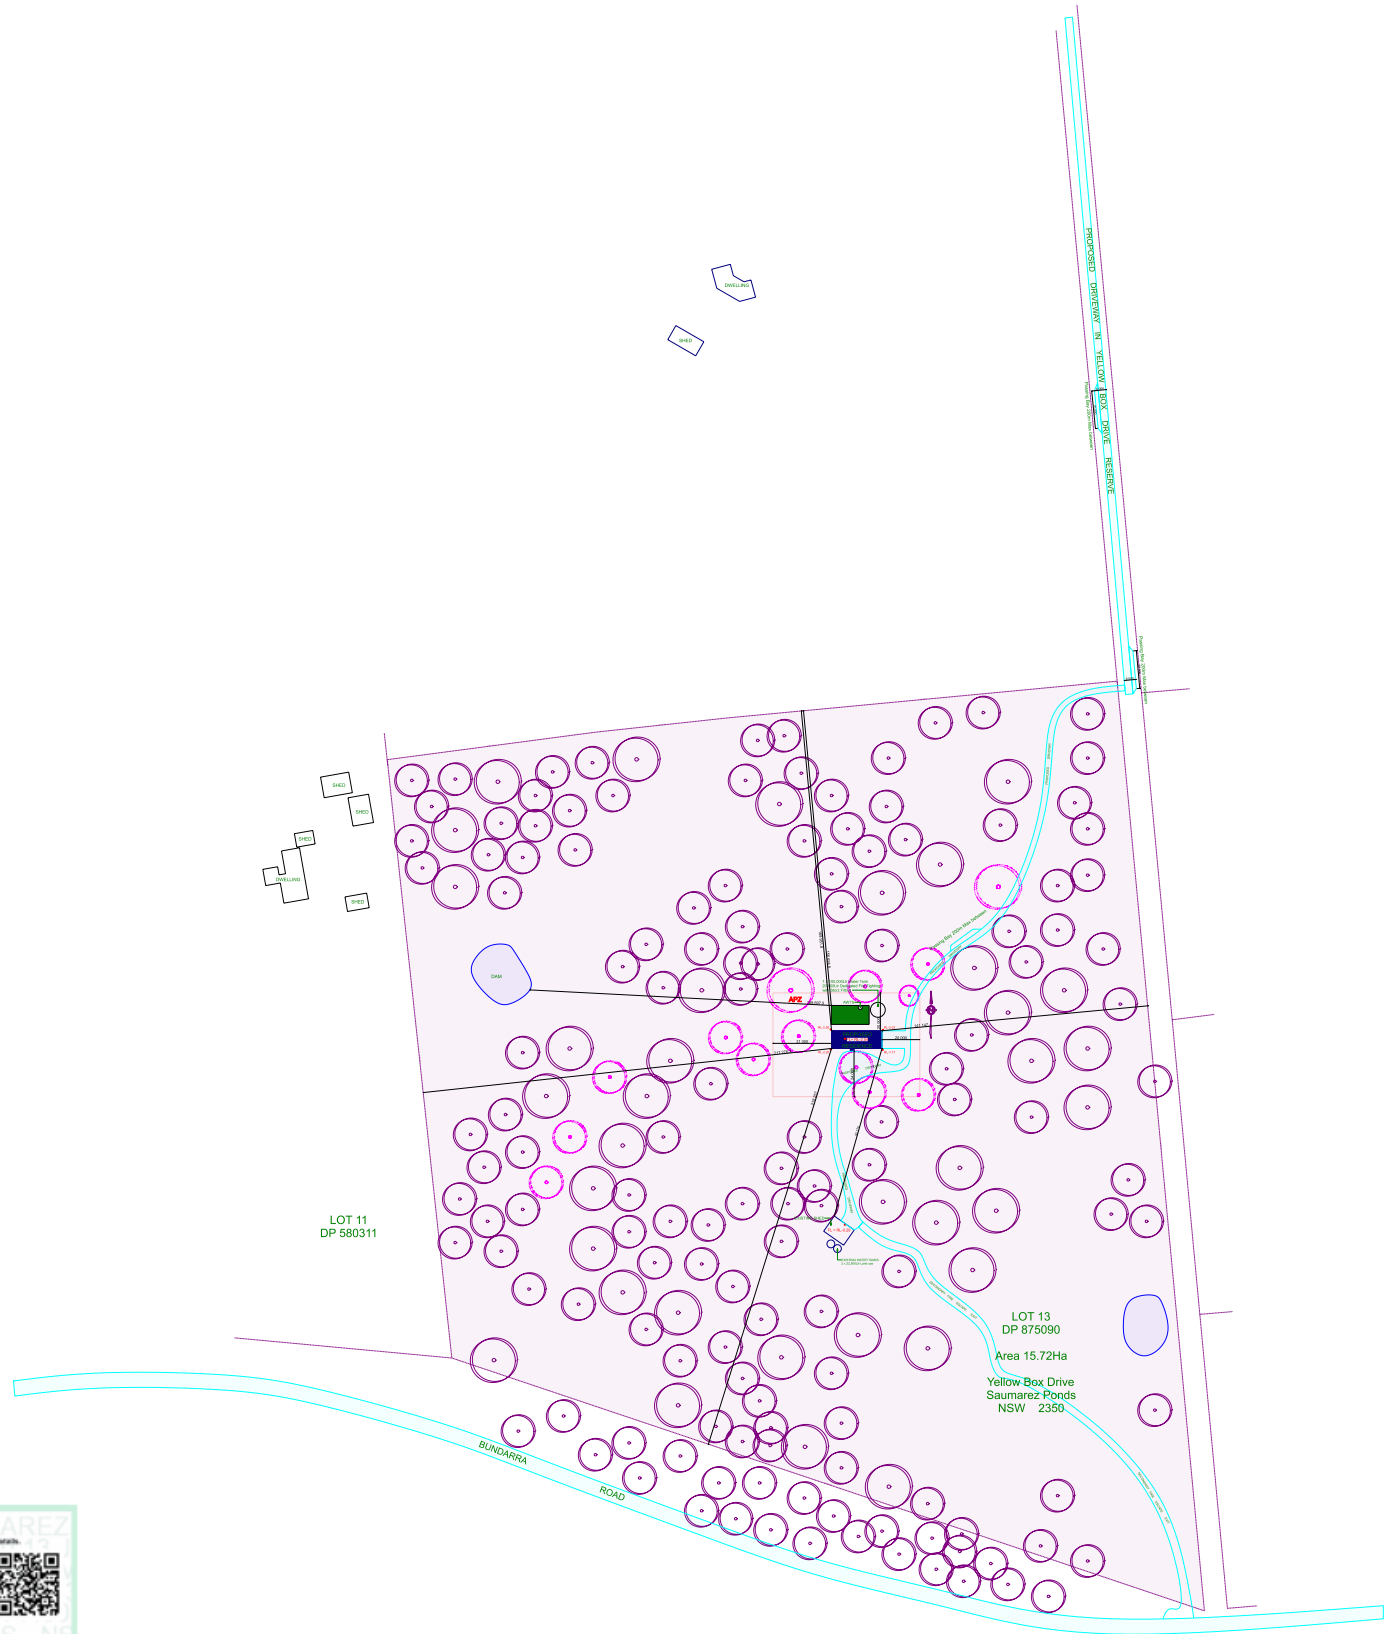


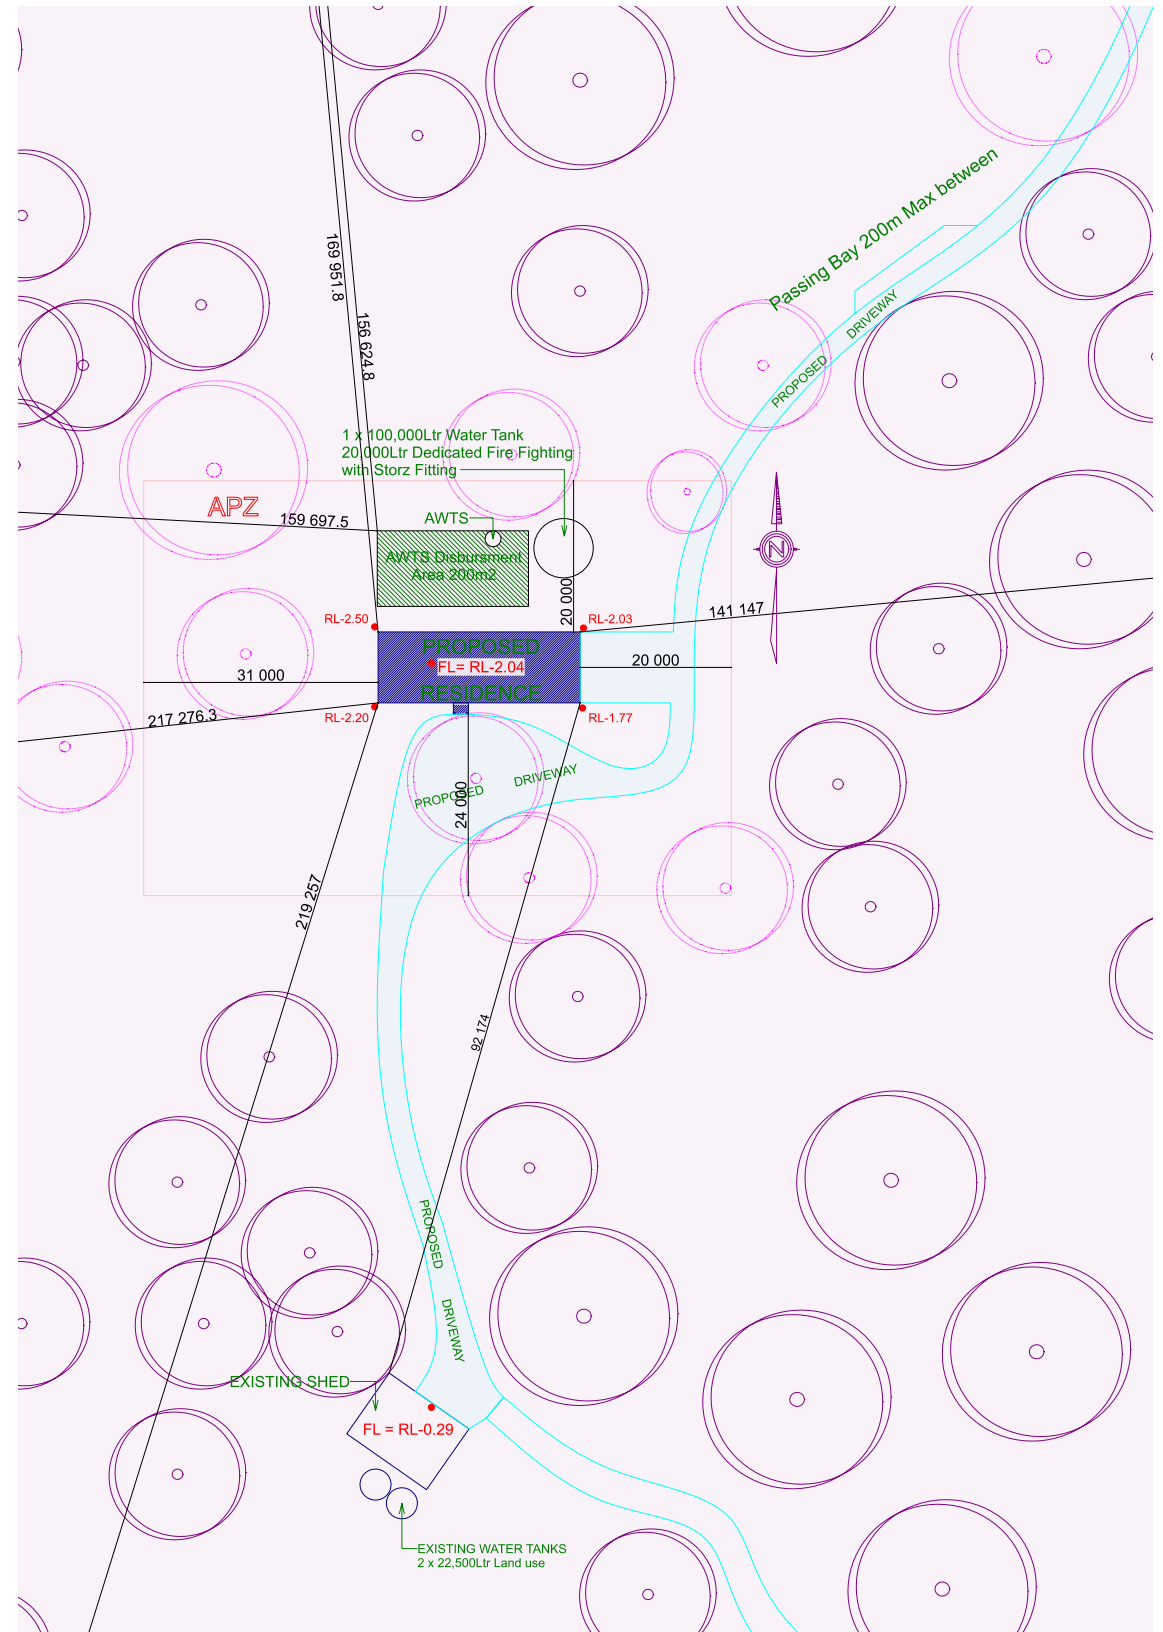

SITE PLAN
SCALE: 1:4000

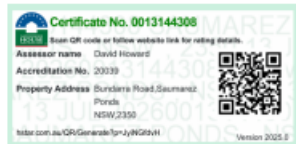

SITE PLAN
SCALE: 1:1000

COPYRIGHT THE DRAWING AND THE DESIGN DEPICTED REMAIN THE PROPERTY OF THE AUTHOR. REPRODUCTION IN PART OR IN WHOLE IS PROHIBITED UNLESS WRITTEN PERMISSION IS OBTAINED FROM THE AUTHOR. PLANS ARE FOR USE ONLY ON THE JOB SPECIFIED IN THE TITLE BOX.	06/05/26	For Client Approval	Customer:Des & Stacy MACKELLAR	SITE PLAN		@A3
	01/08/26	For Submission	Site Address:Lot13 Yellow Box Drive, Saumarez Ponds, NSW 2350	N E Drafting		
			PH: 0417 719 239 E:stacy.mackellar@gmail.com	Drafting the New England		
			Reference No: 2026-008 NEW RESIDENCE	PHONE: 0418 617 867 Email: info@newenglanddrafting.com		
				Printed: 1/08/2026	Page: 13	DRAWN BY: S. SELBY