




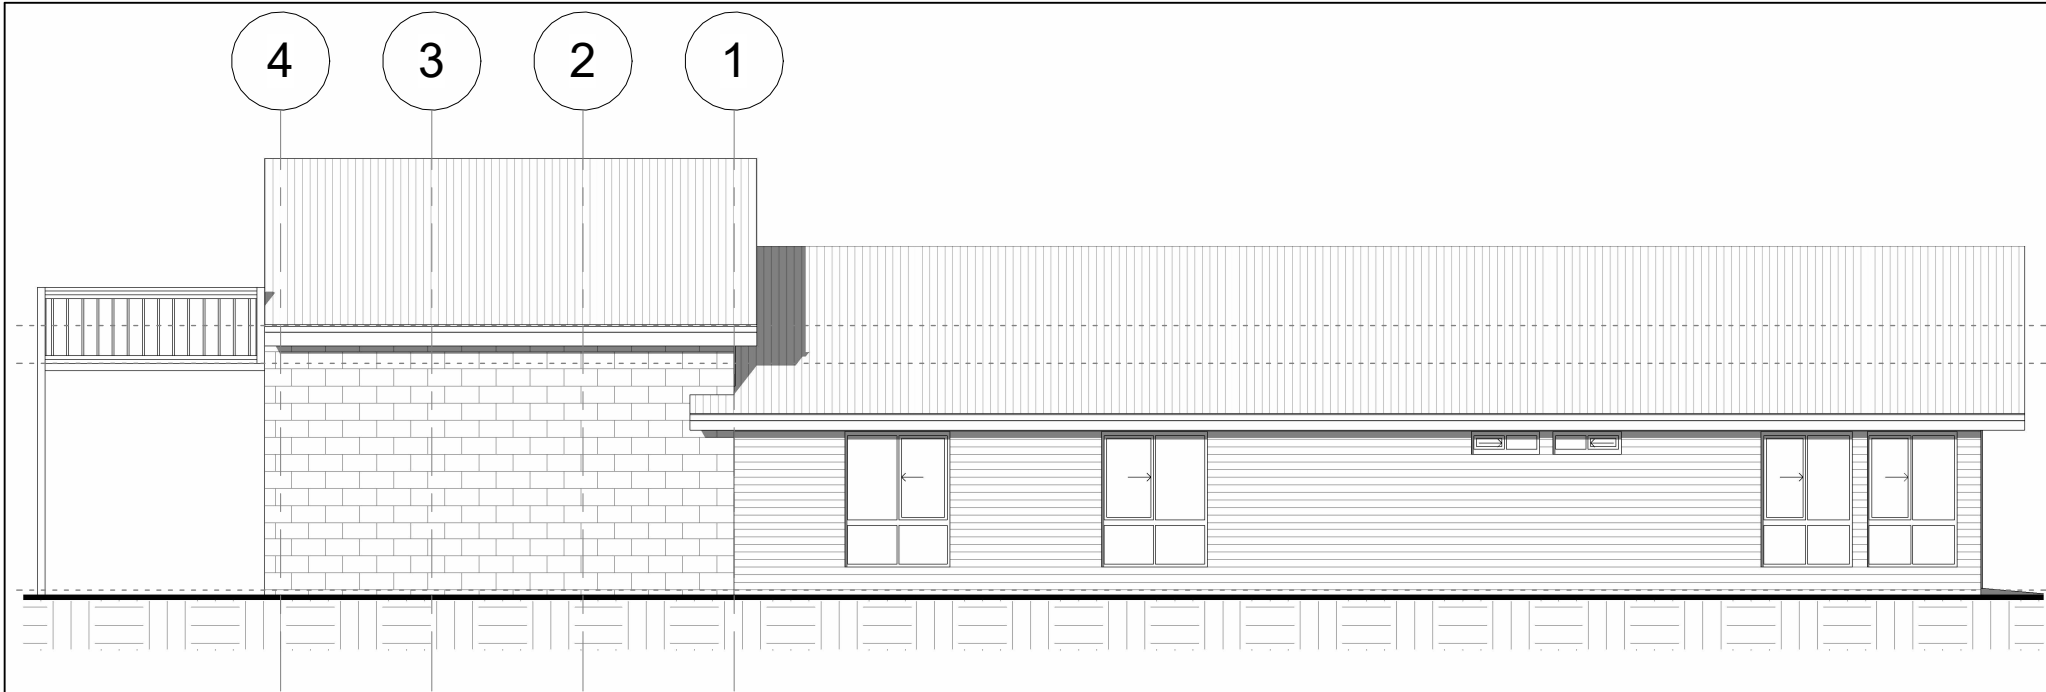


1 North Elevation
1 : 100

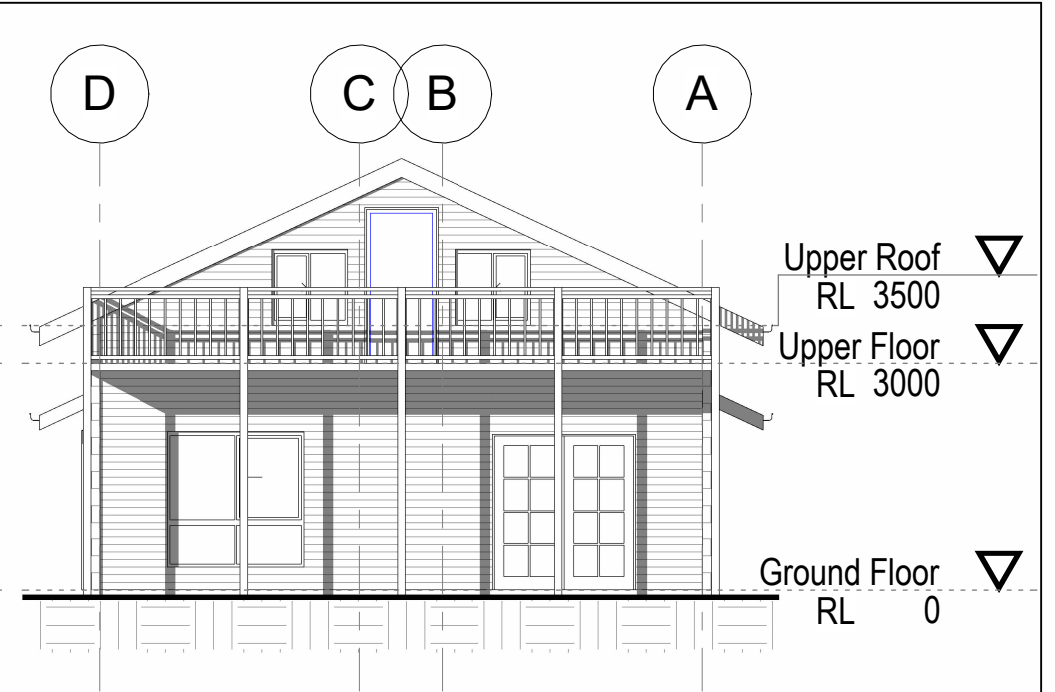


3 East Elevation
1 : 100

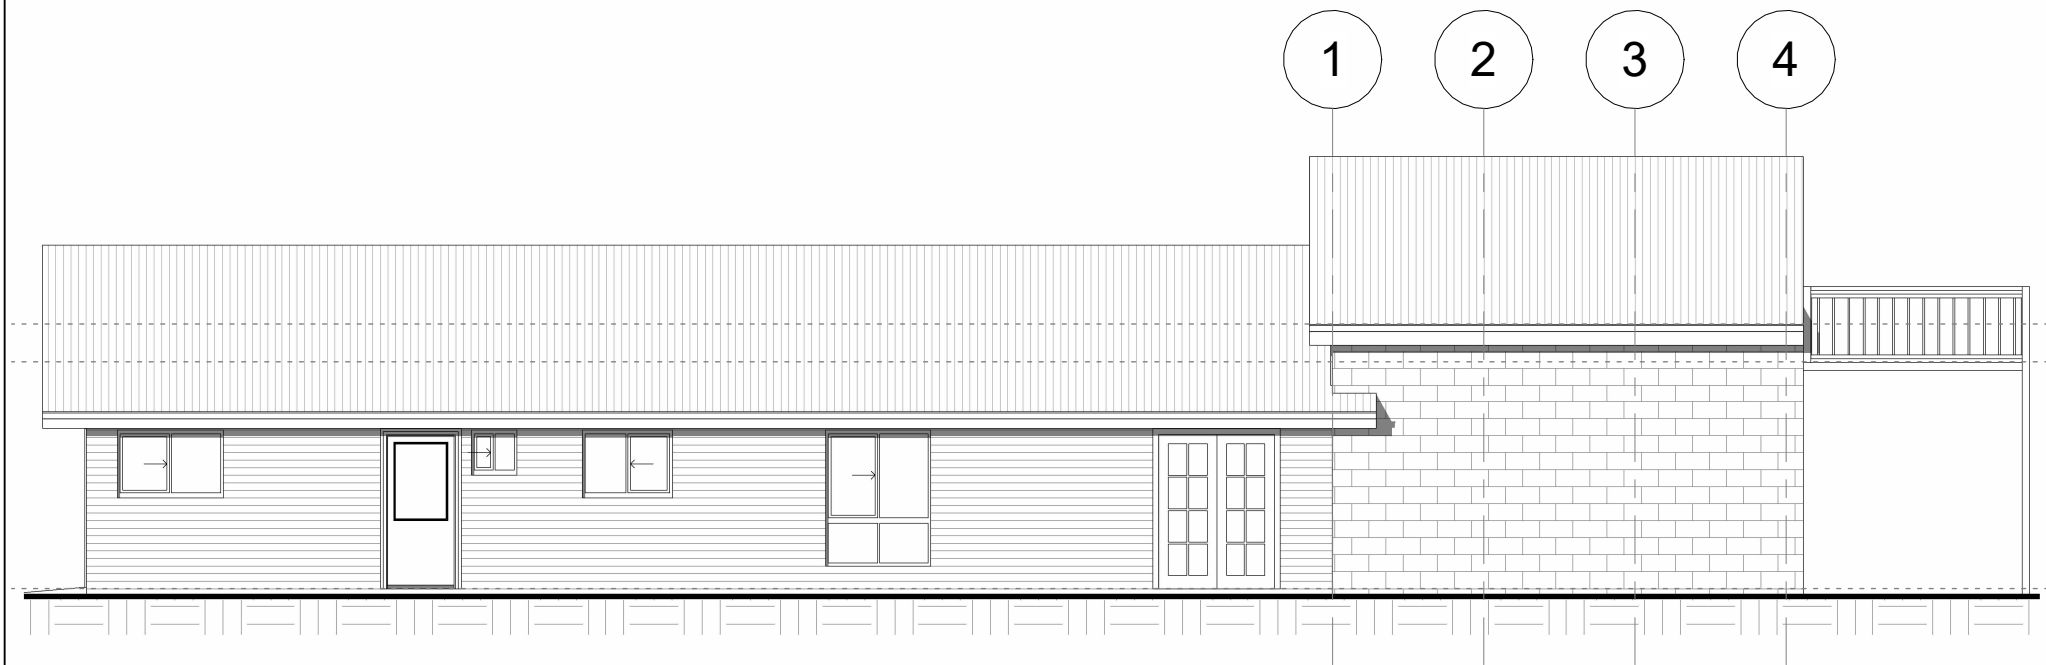

2 South Elevation
1 : 100

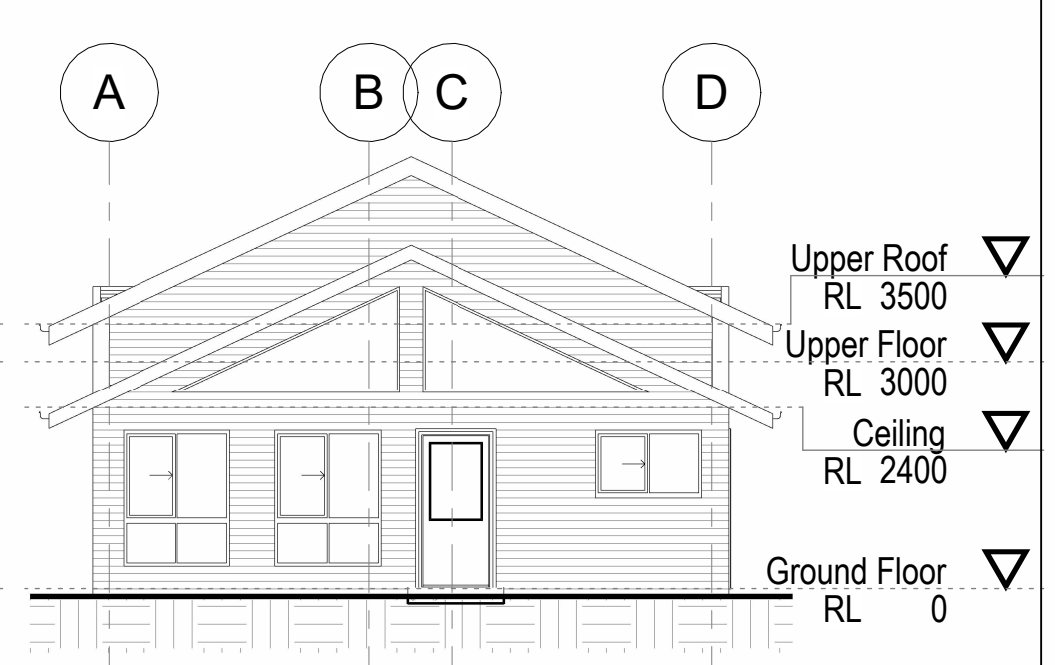

4 West Elevation
1 : 100

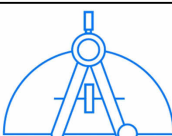 MARSHALL DRAFTING SERVICES 20 Kuranda Avenue Armidale NSW 2350 M: 0438 770 279 E: marshalldrafting@gmail.com	No.	Description	Date	THE BUILDER IS TO LOCATE ALL EXISTING SERVICES AND VERIFY LEVELS AND DIMENSIONS ON SITE BEFORE COMMENCING ANY EXCAVATION OR BUILDING WORKS. THE BUILDING WORKS WILL COMPLY WITH THE RELEVANT SECTIONS OF THE NATIONAL CONSTRUCTION CODE AND BE CONSTRUCTED IN ACCORDANCE WITH THE WORKING DRAWINGS, THE ENGINEER'S DRAWINGS AND SPECIFICATIONS. THIS DOCUMENT IS SUBJECT TO COPYRIGHT AND REMAINS THE PROPERTY OF MARSHALL DRAFTING SERVICES ABN 15 678 662 718	B & L. Stephenson Proposed additions "Woodfield - Whispering Cottage" 9541 New England Highway Arding NSW 2358	Elevations				
	A	Client Issue	09.07.26							
	B	Client Issue	10.07.26							
				© THIS DOCUMENT IS SUBJECT TO COPYRIGHT AND REMAINS THE PROPERTY OF MARSHALL DRAFTING SERVICES ABN 15 678 662 718		Project Number		26044	WD-04	B
Date		08/07/2026								
Drawn by		C. Marshall								
Checked by		C. Marshall				Scale		1 : 100		