


Site Plan

288 Kentucky Road, Kentucky

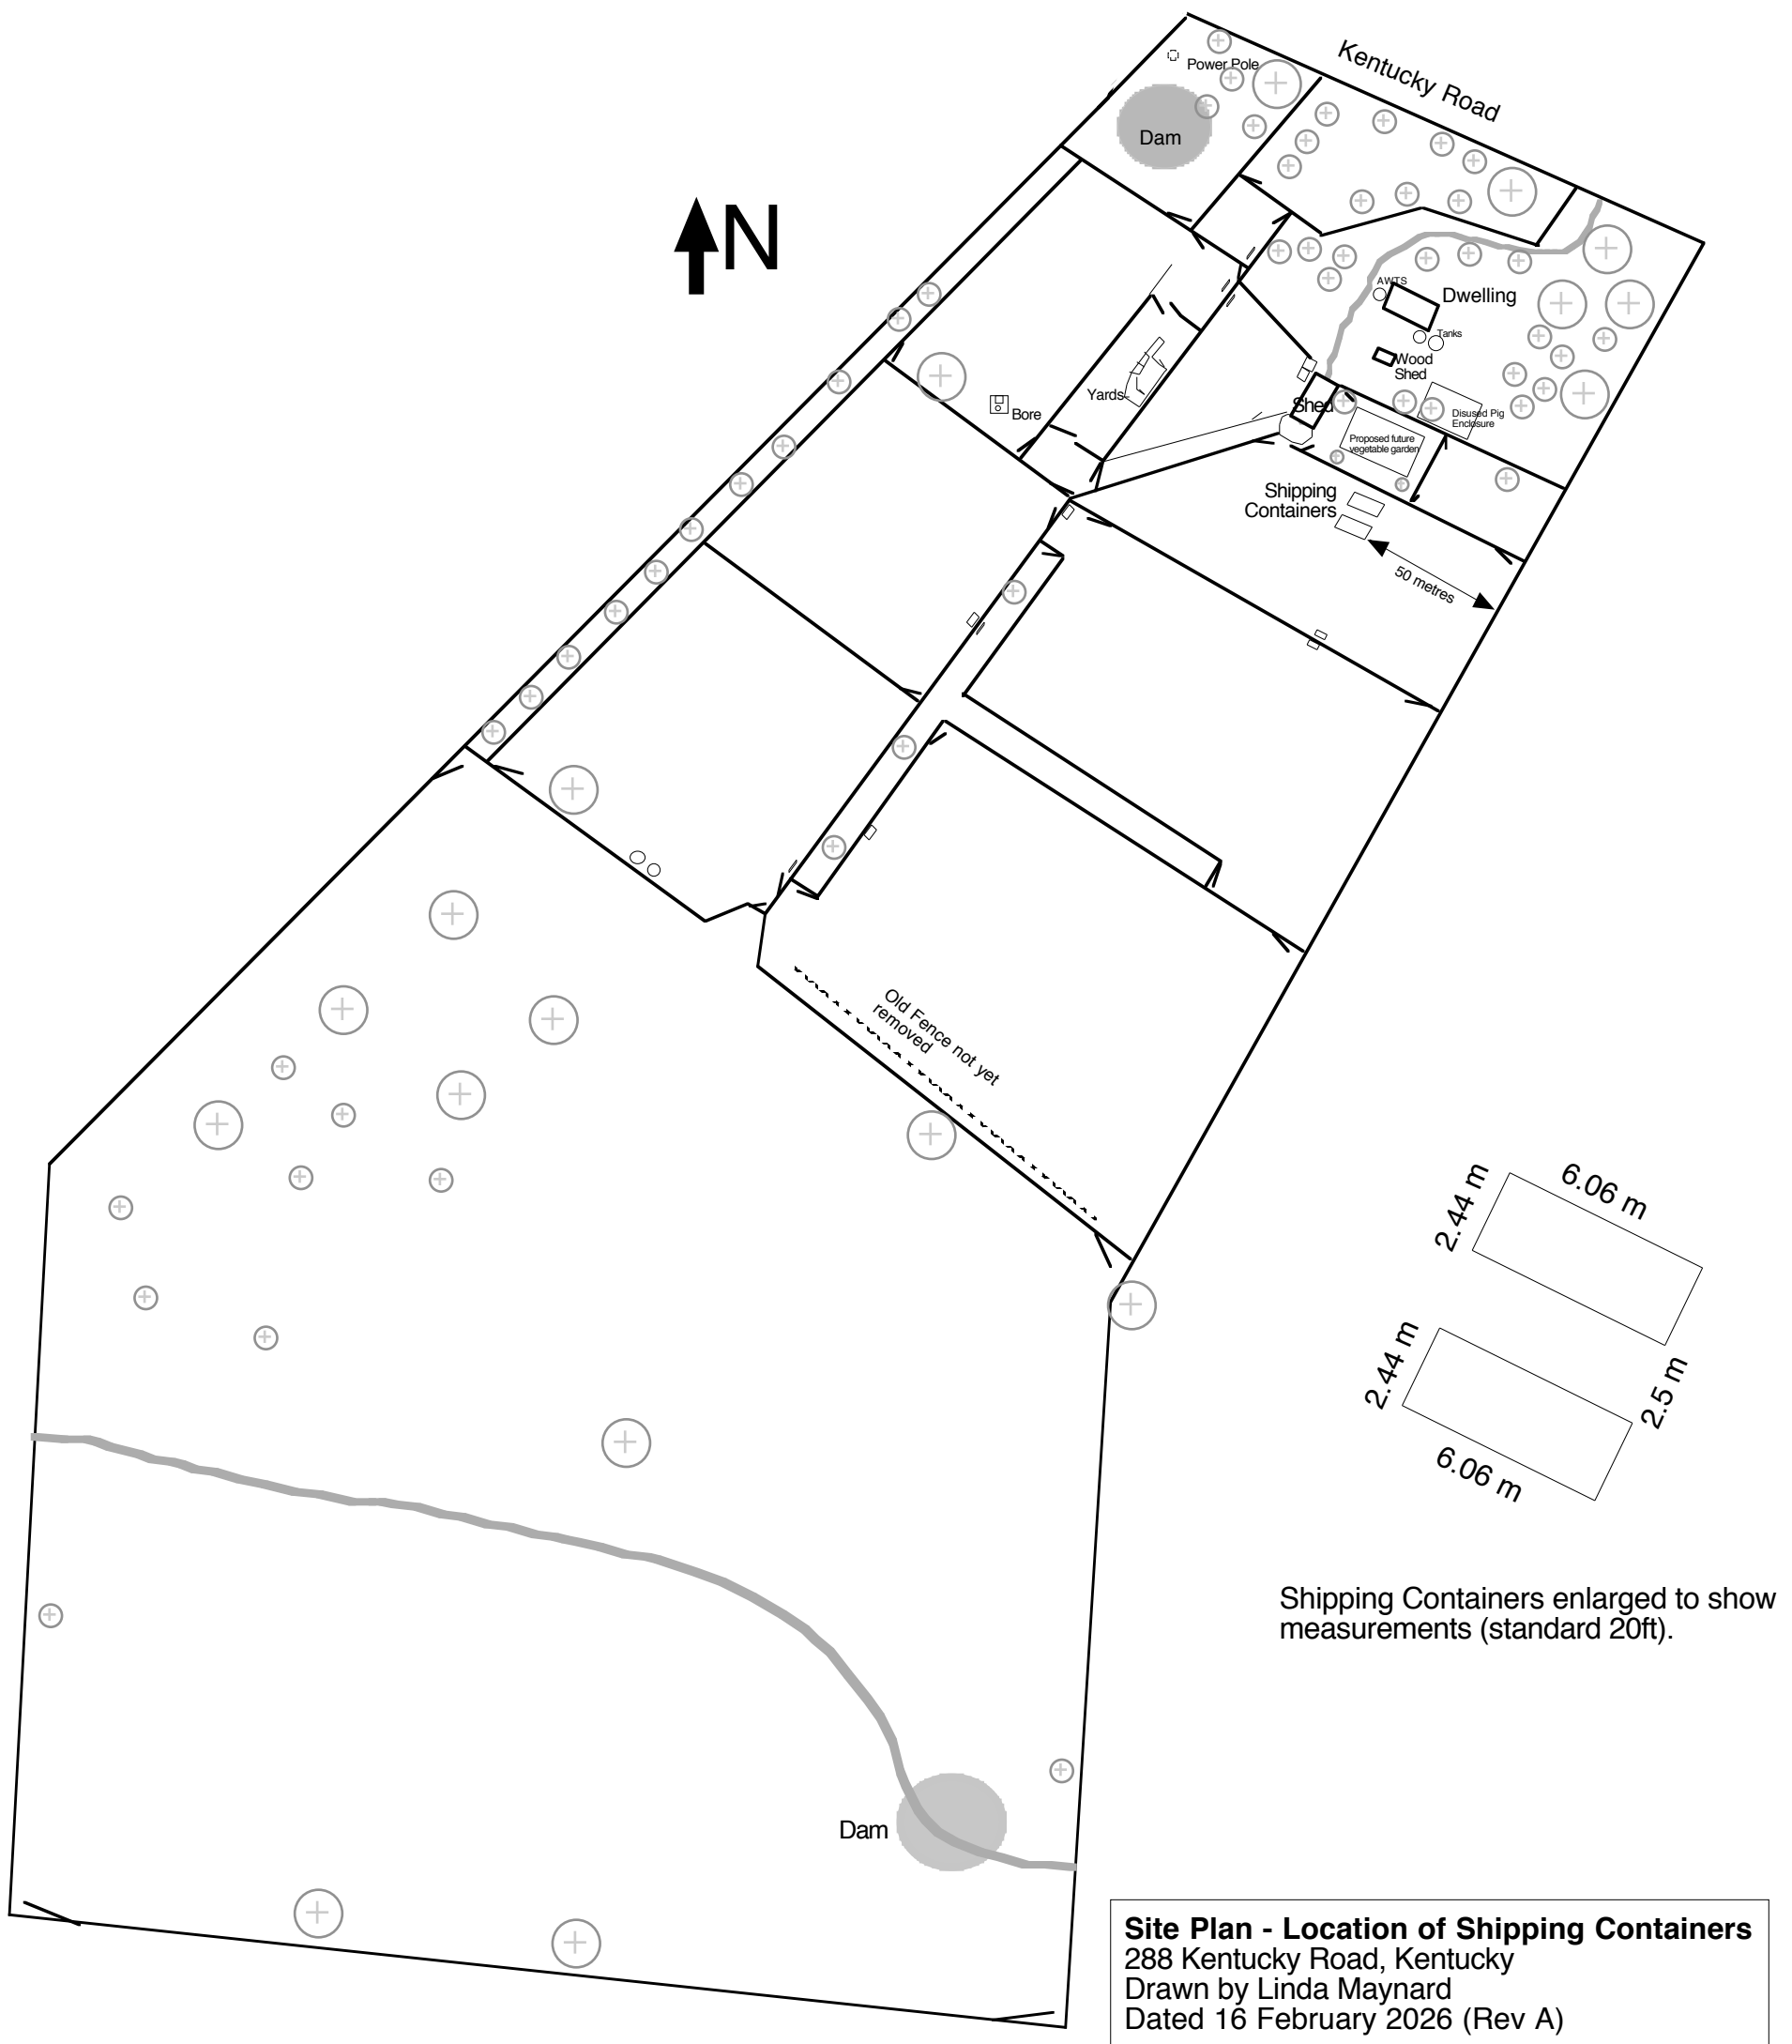

Site Plan - Location of Shipping Containers
288 Kentucky Road, Kentucky
Drawn by Linda Maynard
Dated 16 February 2026 (Rev A)