


SITE PLAN
SCALE: 1:150

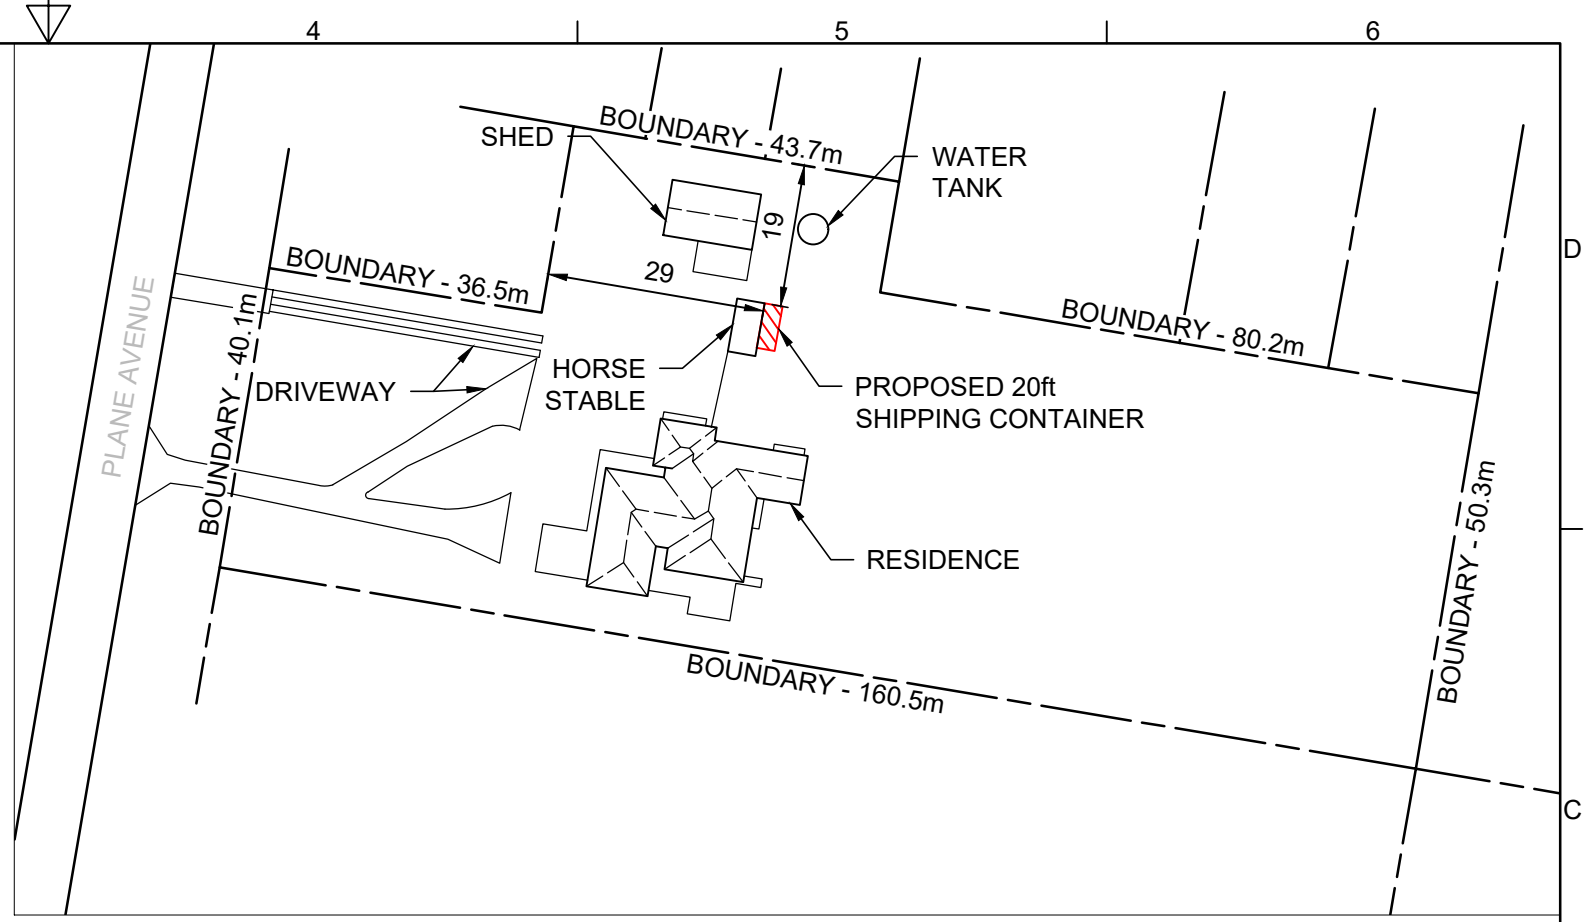

SITE PLAN TOTAL
SCALE: 1:1000

LOT: 2
PLAN: DP1132820
LOT SIZE: 8367m²

NOTE:
ALL DIMENSIONS TO BE CONFIRMED
ON SITE WITH LANDOWNER

NOTE:
BOUNDARY IS INDICATIVE ONLY IT SHOULD NOT
AND CANNOT BE USED AS A BASIS OF TRUE
BOUNDARY LOCATION.

TITLE: SITE PLAN			
NAME AND ADDRESS:			
DONALD KIRKER			
6 PLANE AVENUE			
URALLA, NSW. 2358			
SCALE: 1:150		SITE PLANS ONLINE	
DRAWN DATE: 09/04/2026		www.siteplansonline.com.au	
SHEET:	SHEET SIZE:	DRAWING No:	REV:
1 OF 1	A3	2604039	1

