

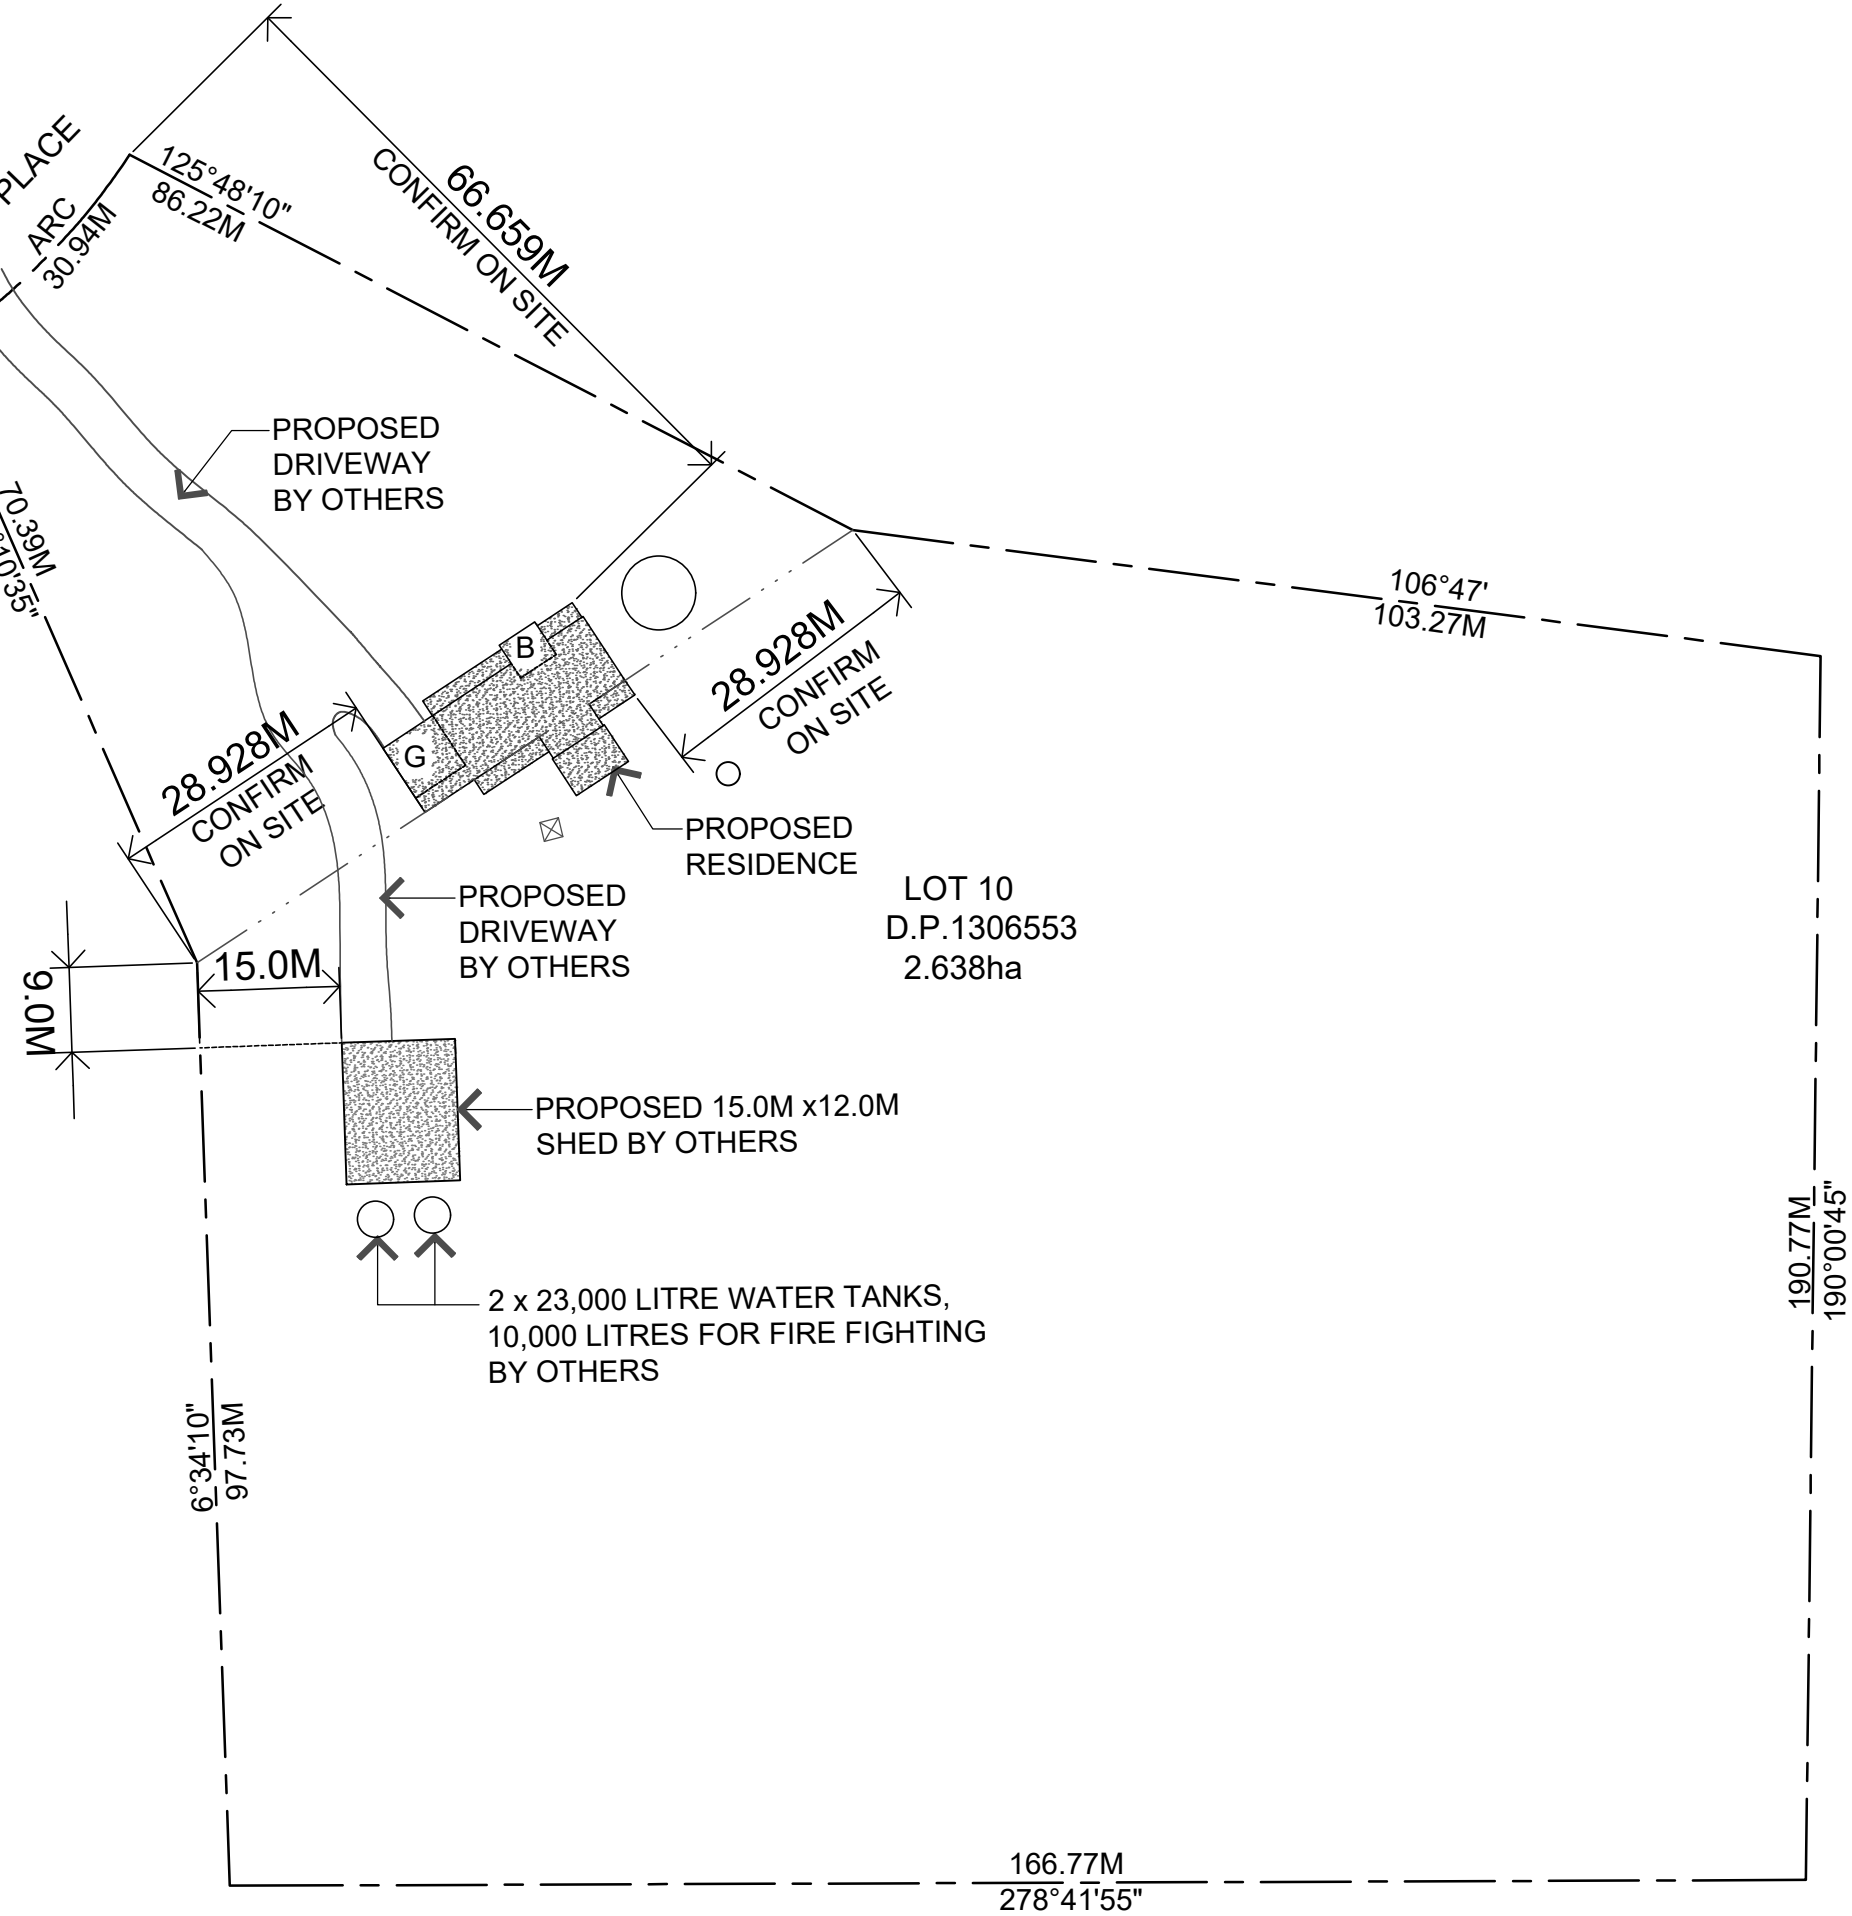


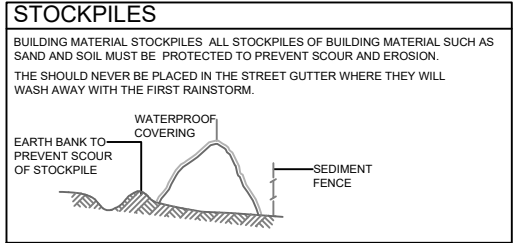

 SITE PLAN
1:2500 on A2

**BEFORE
YOU DIG**
www.byda.com.au
Zero Damage - Zero Harm

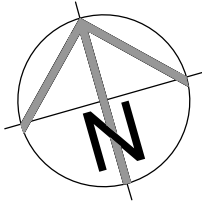

PROPOSED NEW RESIDENCE FOR:
William & Tenneille Pankhurst
at
Lot 10, D.P. 1306553,
No.72 Echidna Place,
Saumarez Ponds, N.S.W. 2350

			DESIGNED AND SUPPLIED BY PAAL Homes Pty Ltd P.O Box 290 Penrith NSW 2751 Ph: (02) 4735 4377 Copyright PAAL Homes 2026	SCALE		1:200,1:2500 on A2		PROPOSED NEW RESIDENCE FOR: William & Tenneille Pankhurst at Lot 10, D.P. 1306553, No.72 Echidna Place, Saumarez Ponds, N.S.W. 2350
				PRINTED ON		19 - 06 - 2026		
				DRAWN		J.D.		
B	19 - 06 - 2026	COUNCIL/ CONSTRUCTION ISSUE		DATE		26 - 05 - 2026		
A	26 - 05 - 2026	PRELIMINARY ISSUE - NOT FOR COUNCIL SUBMISSION		ISSUE	DRAWING No:	JOB No:		
REV:	DATE	DESCRIPTION	B	1/6	B6484			