




○ north elevation
1 : 100

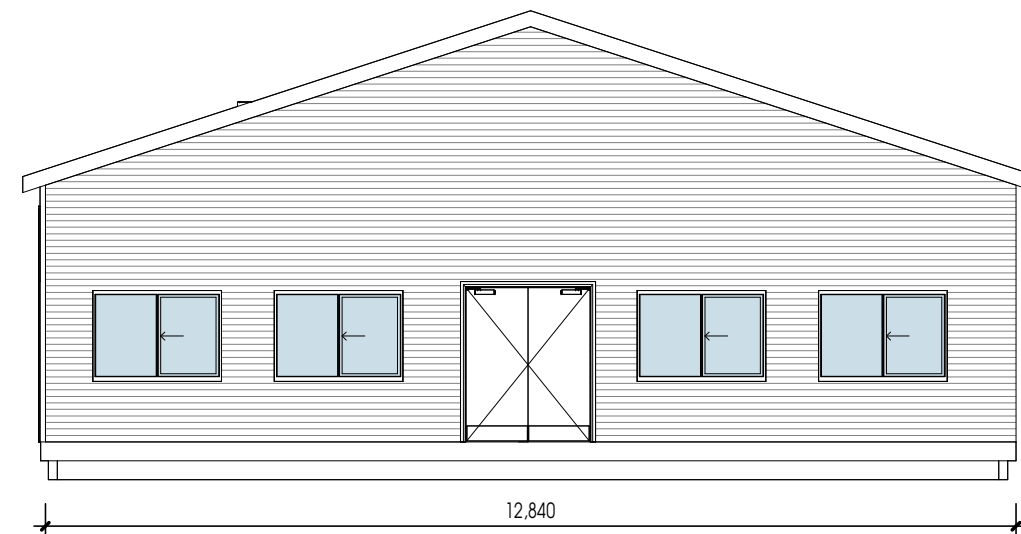

○ west elevation
1 : 100

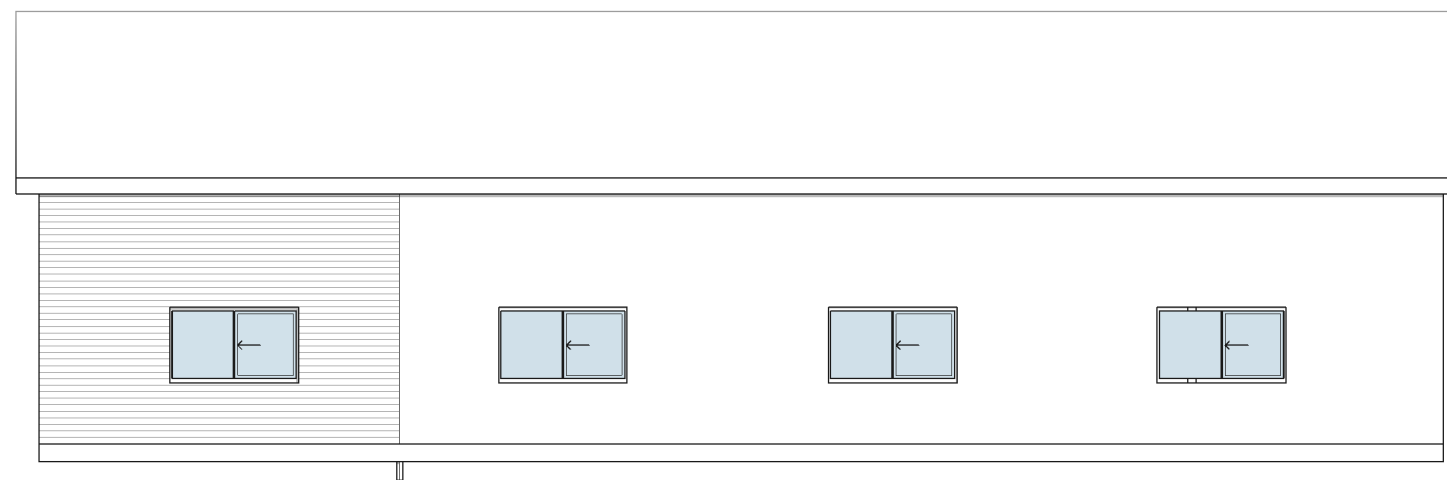

○ south elevation
1 : 100

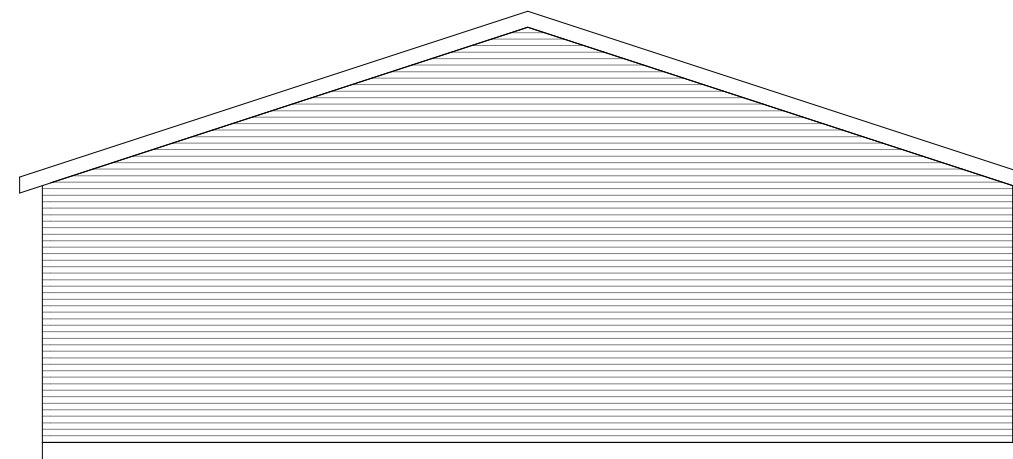

○ east elevation
1 : 100

revision no.	description	date



3 Bridge Street URALLA nsw 2358
0419 437 144
becawalk@gmail.com

client
WALKER
project
EXISTING FLOOR PLAN
182 BRIDGE STREET
Lot 2, DP 1165357

title
Elevations Sheet 1

scale @ A3
1 : 100

drawn by
Author

document date

drawing number

SK 200

revision

Figured dimensions to be used in preferences to scaling of drawings. All dimensions to be carefully verified on site prior to commencement of any works. © Copyrights to all material reserved and may only be used or reproduced if permission is sought and formally granted. All work is to conform to relevant Australian Standards and other codes as applicable, together with authorities requirements and regulations.