

**BRIDGE STREET**  
NO CURB AND GUTTER

BOUNDARY 189°00'00"  
37.3m




BOUNDARY 272°00'00"  
49.77m

BOUNDARY 182°00'00"  
35.16m


BOUNDARY 270°00'00"  
54.285m

2.600

**EXISTING ENTRY**

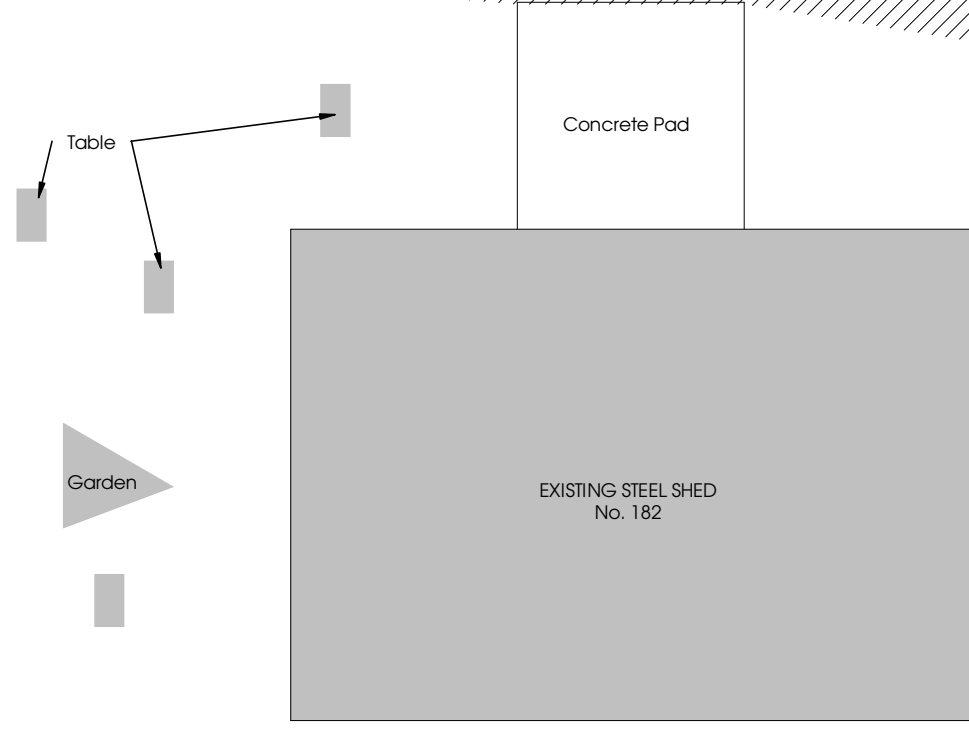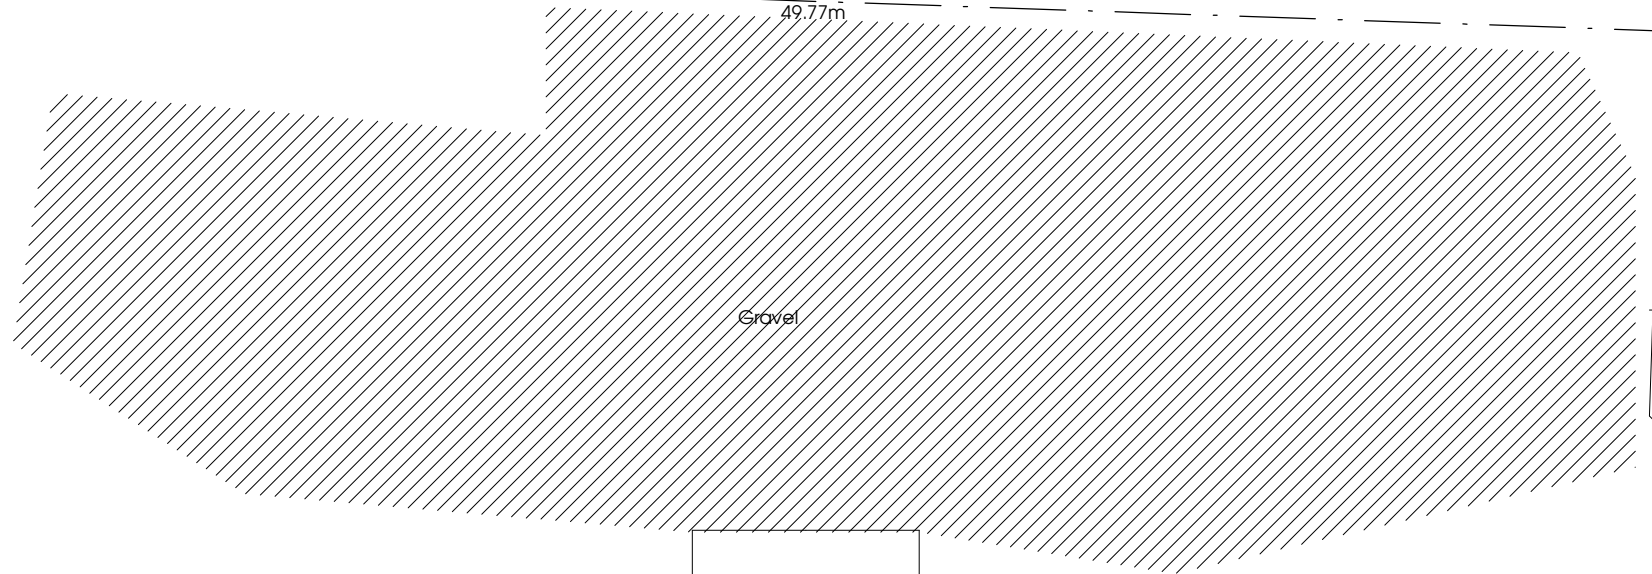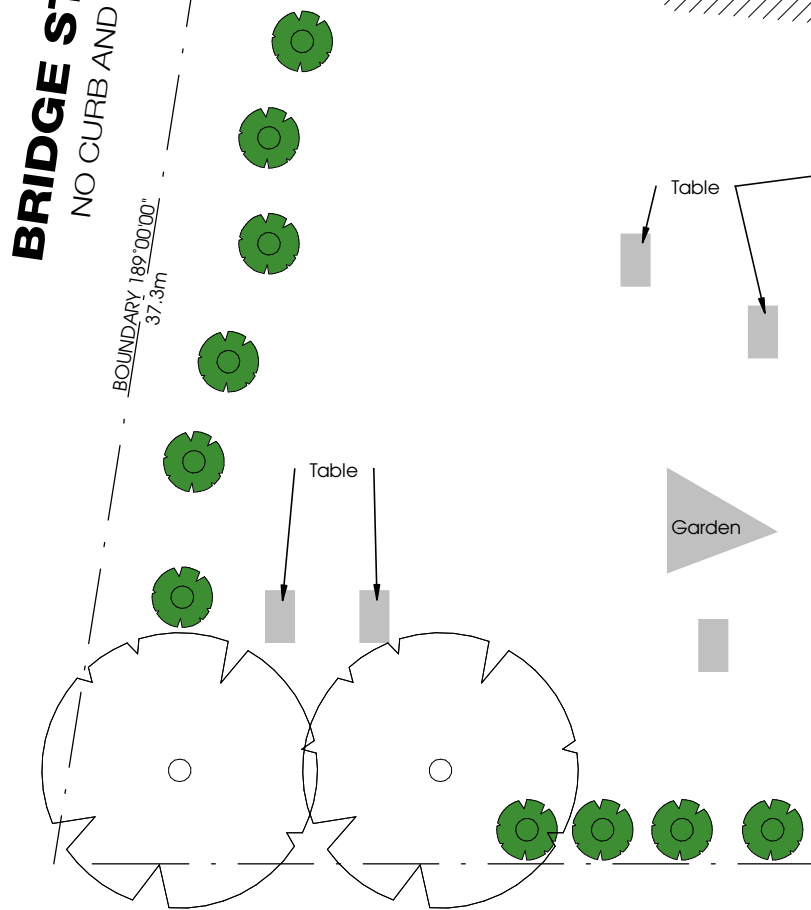

revision no.	description	date

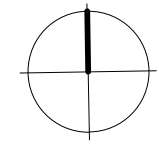

3 Bridge Street URALLA nsw 2358  
0419 437 144  
becawalk@gmail.com

client  
**WALKER**  
project  
EXISTING FLOOR PLAN  
182 BRIDGE STREET  
Lot 2, DP 1165357

title  
**Site Plan**  
scale @ A3  
1 : 200  
drawn by  
RRW  
document date

drawing number  
**SK 001**  
revision  
Figured dimensions to be used in preferences to scaling of drawings. All dimensions to be carefully verified on site prior to commencement of any works. © Copyrights to all material reserved and may only be used or reproduced if permission is sought and formally granted. All work is to conform to relevant Australian Standards and other codes as applicable, together with authorities requirements and regulations.