



1 North Elevation - 1a Structure

1:100

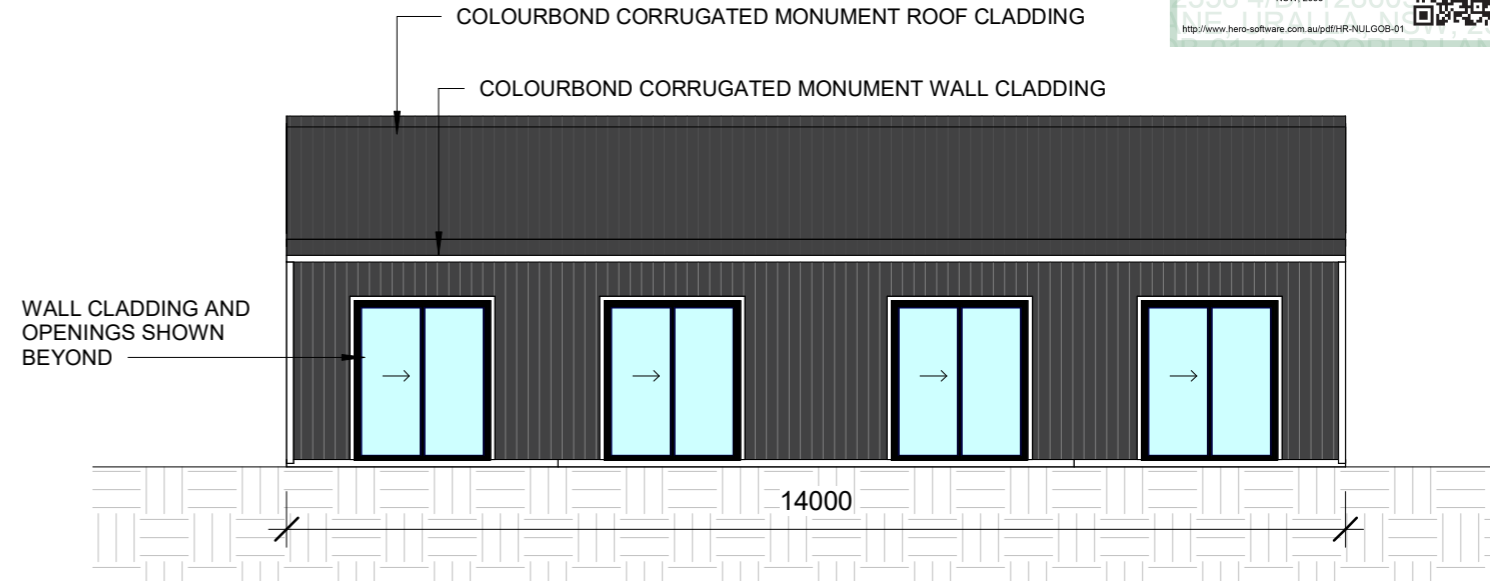


2 East Elevation - 1a Structure

1:100

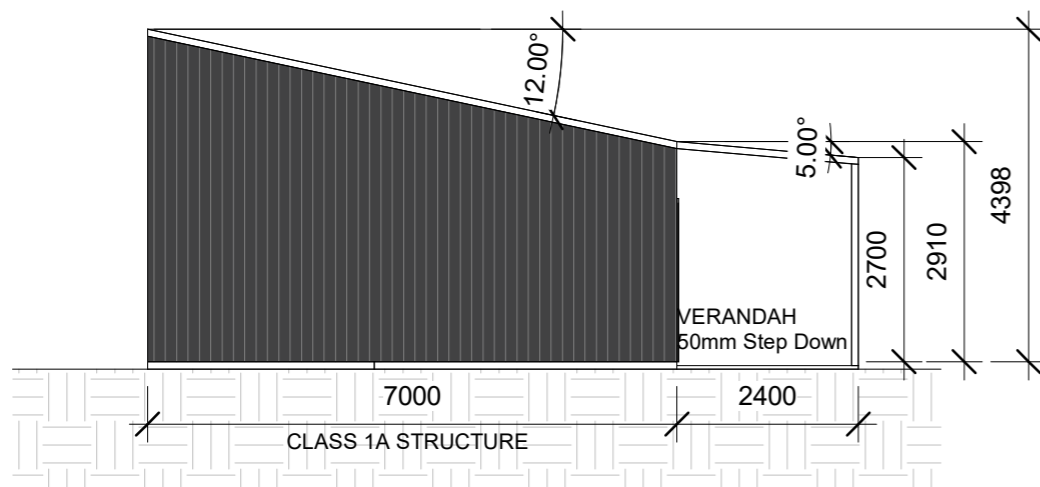

3 South Elevation - 1a Structure

1:100

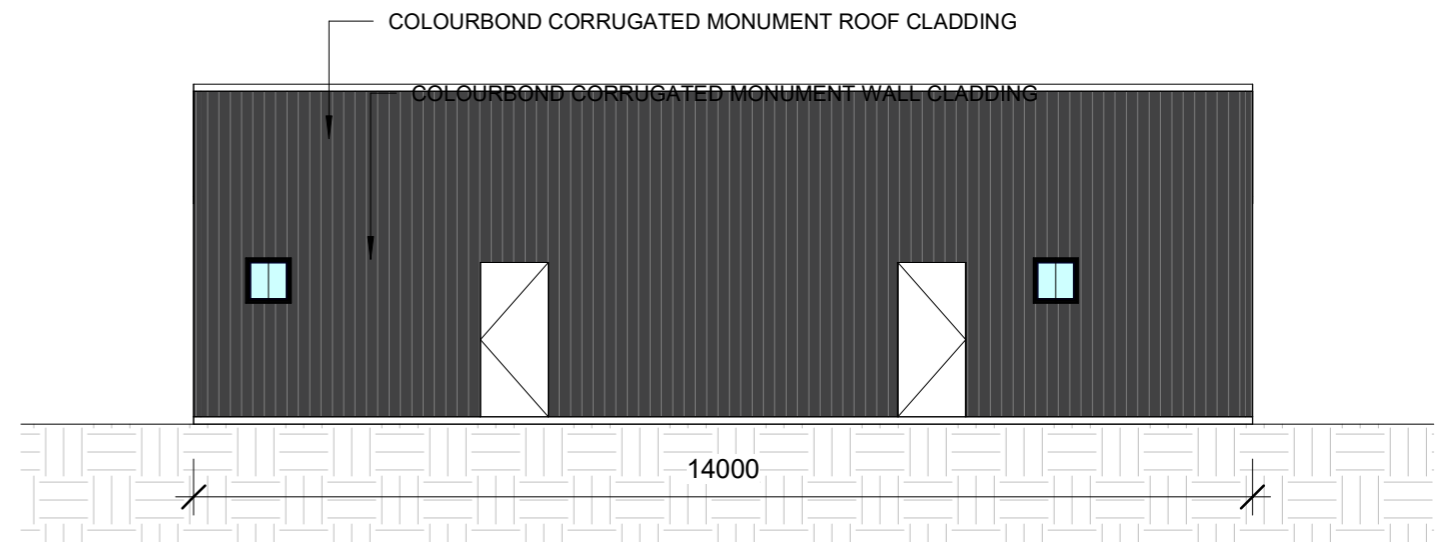


4 West Elevation - 1a Structure


1:100

DO NOT SCALE DIMENSIONS FROM THIS DRAWING ALL MEASUREMENTS TO BE VERIFIED ON SITE


	<p>ISSUE ISSUE A</p>	<p>LGA URALLA SHIRE COUNCIL</p>	<p>CLIENT PETER JORGENSEN</p>	<p>PROJECT PROPOSED CLASS 1A & 10A STRUCTURE 14 COOPER LANE, URALLA LOT 4 / DP1286054</p>	<p>DATE 30/01/2025</p>	<p>DRAWING DR03 - ELEVATION PLAN 1A STRUCTURE</p>	<p>SCALE 1:100 @ A3 PROJECT NORTH</p>
--	--------------------------	-------------------------------------	-----------------------------------	---	----------------------------	---	--

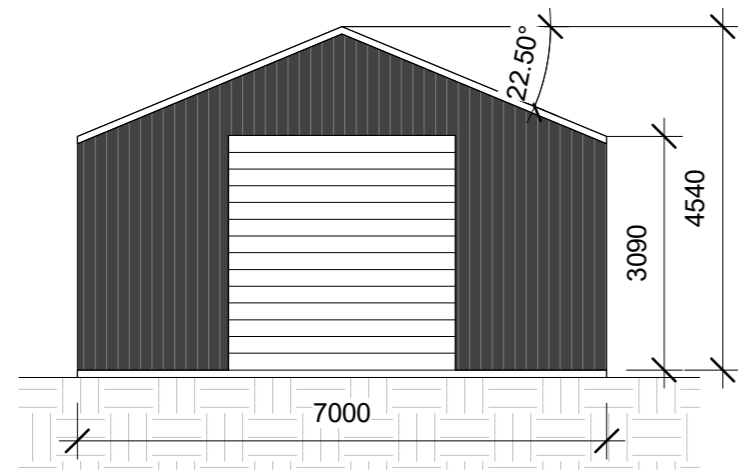


1 North Elevation - 10a Structure
 1 : 100

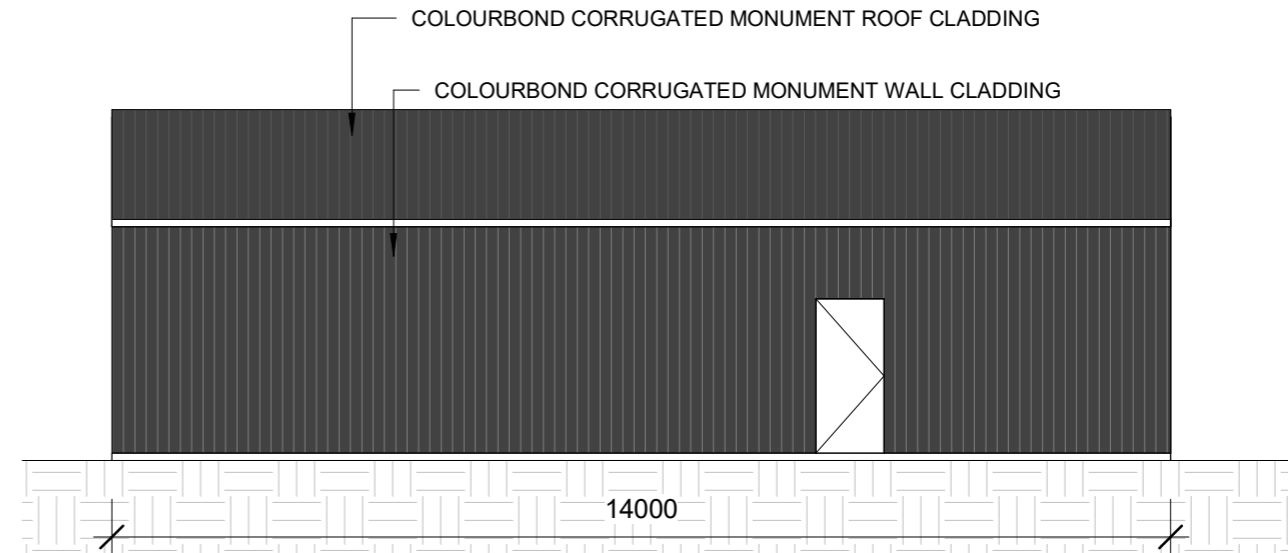

2 East Elevation - 10a Structure
 1 : 100

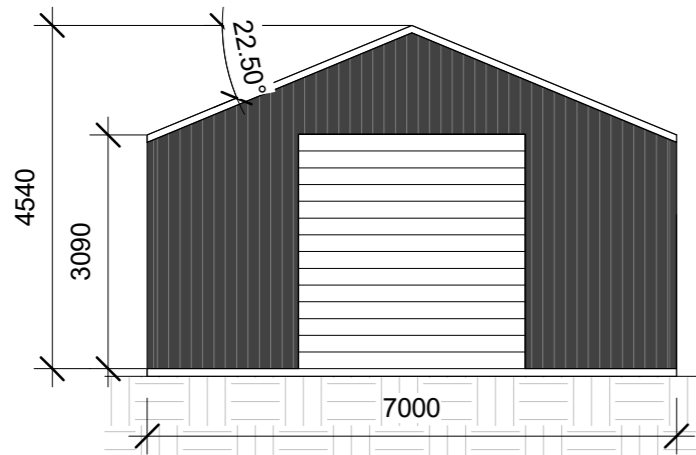


3 South Elevation - 10a Structure
 1 : 100

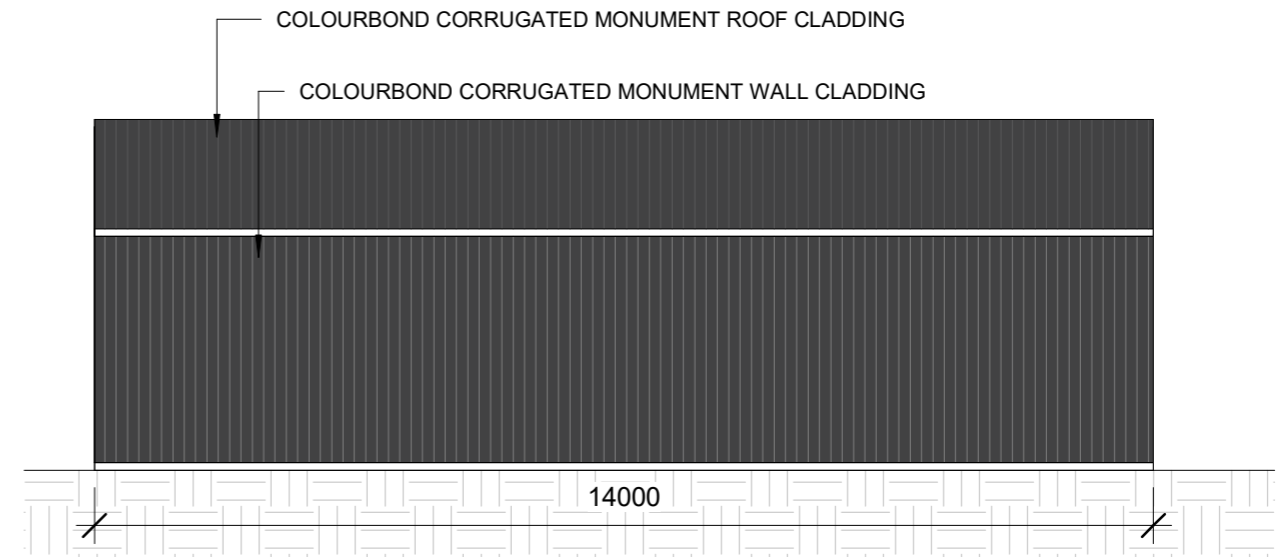

4 West Elevation - 10a Structure
 1 : 100

DO NOT SCALE DIMENSIONS FROM THIS DRAWING ALL MEASUREMENTS TO BE VERIFIED ON SITE

	ISSUE	LGA	CLIENT	PROJECT	DATE	DRAWING	SCALE
	ISSUE A	URALLA SHIRE COUNCIL	PETER JORGENSEN	PROPOSED CLASS 1A & 10A STRUCTURE 14 COOPER LANE, URALLA LOT 4 / DP1286054	30/01/2025	DR06 - GROUND FLOOR PLAN 10A ELEVATION	1:100 @ A3 PROJECT NORTH