


EROSION AND SEDIMENT CONTROL PLANS

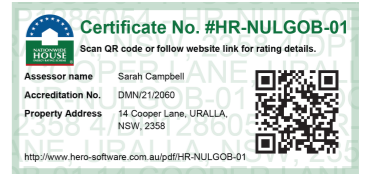


LOT 5

LOT 3

LOT 4
814.9m²

LOT 3

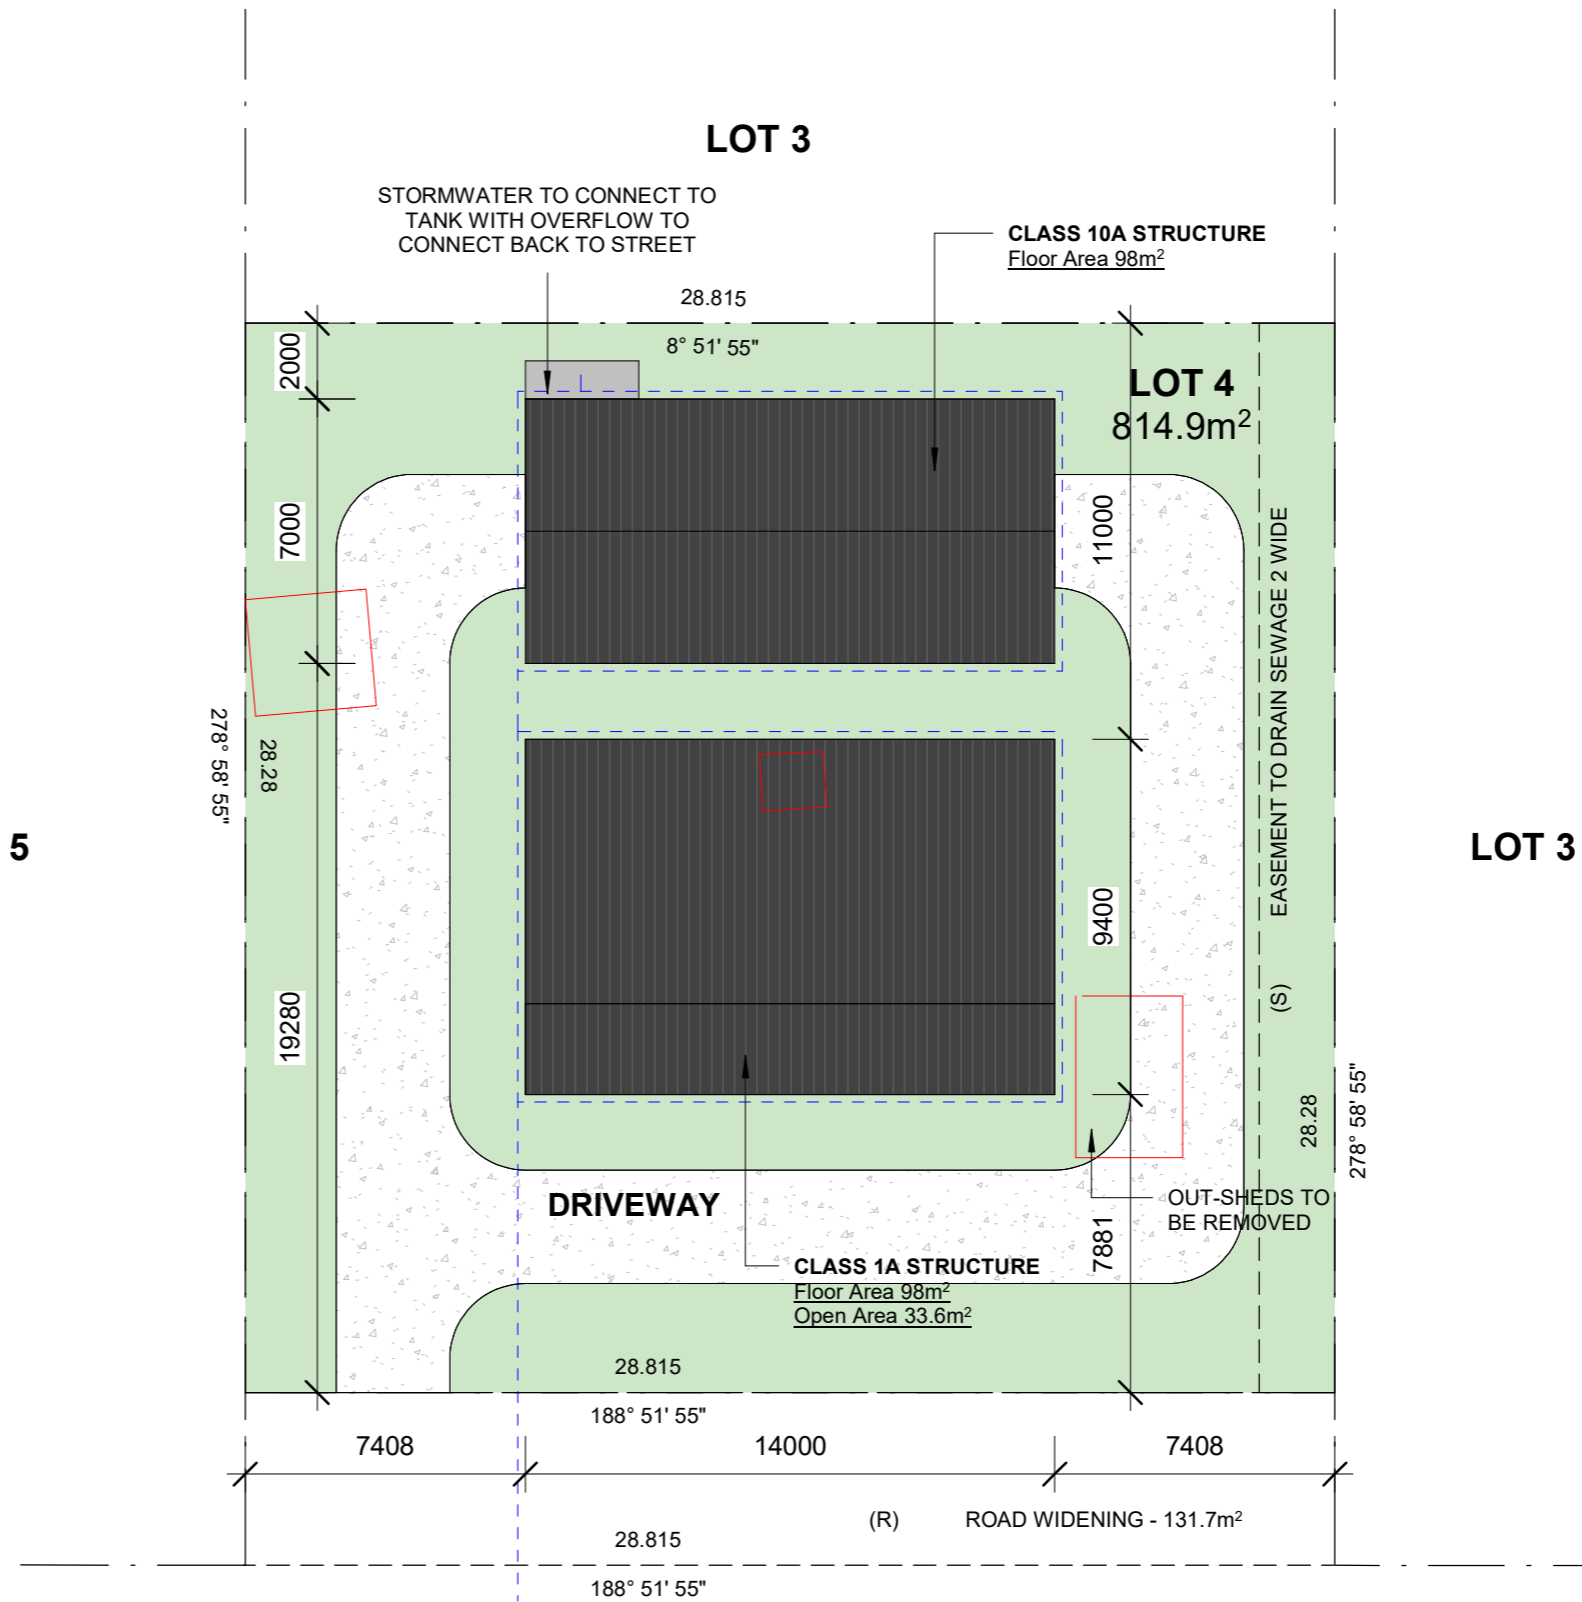

COOPER STREET

1 Site Plan
1 : 200

DO NOT SCALE DIMENSIONS FROM THIS DRAWING ALL MEASUREMENTS TO BE VERIFIED ON SITE

	<p>ISSUE ISSUE A</p>	<p>LGA URALLA SHIRE COUNCIL</p>	<p>CLIENT PETER JORGENSEN</p>	<p>PROJECT PROPOSED CLASS 1A & 10A STRUCTURE 14 COOPER LANE, URALLA LOT 4 / DP1286054</p>	<p>DATE 30/01/2025</p>	<p>DRAWING DR01 - SITE PLAN</p>	<p>SCALE 1:200 @ A3</p> <p>PROJECT NORTH</p>
--	--------------------------	-------------------------------------	-----------------------------------	---	----------------------------	-------------------------------------	--