


## 1 North Elevation


1 : 100

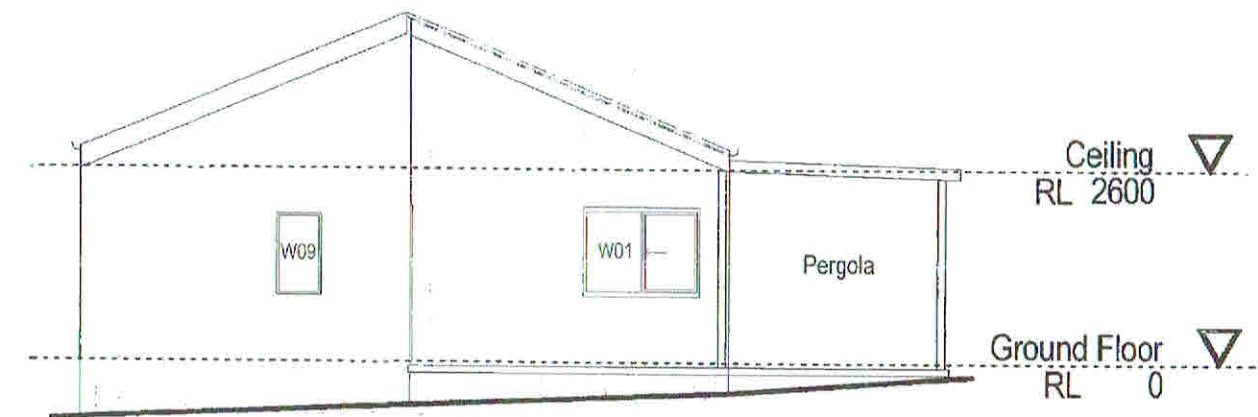

## 3 East Elevation


1 : 100

New England Building  
Consultants  
This is the Plan relative to  
Construction Certificate No. 112/2017  
18/01/17

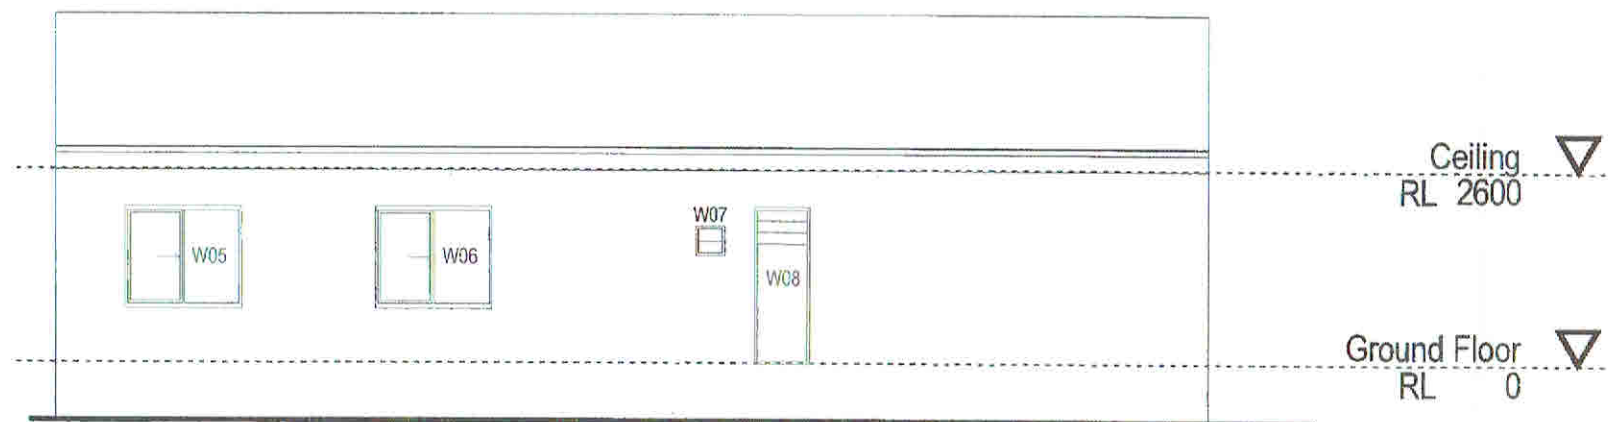

## 2 South Elevation

1 : 100

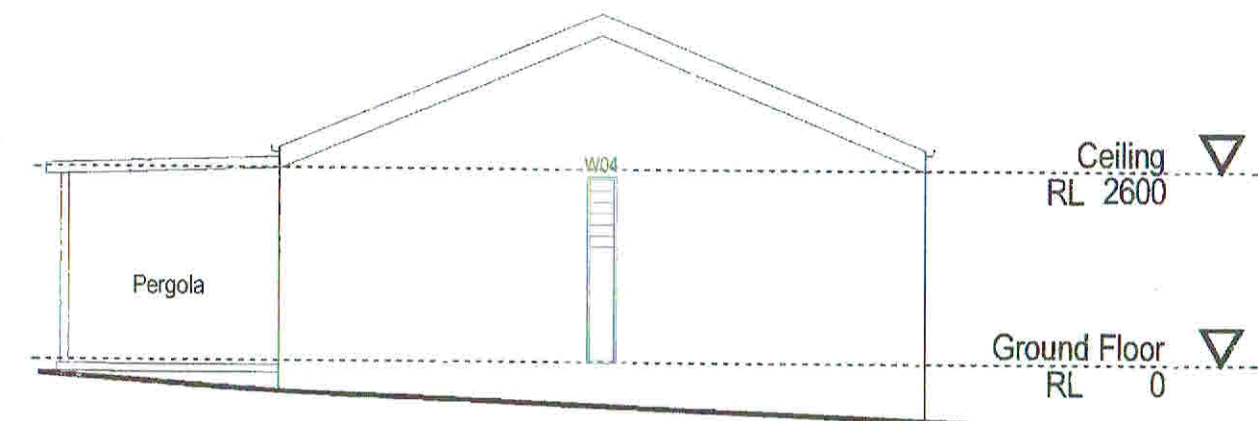

## 4 West Elevation

1 : 100

**URALLA SHIRE  
COUNCIL**  
This is the Plan referred to  
in relation to Development  
Application No. 28/2017  
22/8/17  
COUNCIL OFFICER



### Marshall Drafting Service

20 Kuranda Avenue  
PO Box 4219  
Armidale, NSW 2350  
M: 0438 770 279  
T: (02) 6771 1603  
E: marshalldrafting@gmail.com



THE BUILDER IS TO LOCATE ALL EXISTING SERVICES AND VERIFY  
LEVELS AND DIMENSIONS ON SITE BEFORE COMMENCING ANY  
EXCAVATION OR BUILDING WORKS.

THE BUILDING WORKS WILL COMPLY WITH THE RELEVANT SECTIONS OF  
THE BUILDING CODE OF AUSTRALIA AND BE CONSTRUCTED IN  
ACCORDANCE WITH THE WORKING DRAWINGS, THE ENGINEER'S  
DRAWINGS AND SPECIFICATIONS.

THIS DOCUMENT IS SUBJECT TO COPYRIGHT AND REMAINS THE PROPERTY OF  
MARSHALL DRAFTING SERVICES - ABN 54 472 685 941

K. Smith & L. Moss  
Proposed residence at  
55 Budumba Road  
Invergowrie NSW 2350

### Elevations

Project Number	17021	WD-03	D
Date	07/05/2017		
Drawn by	C. Marshall	Scale	1 : 100
Checked by	C. Marshall		