



Site Calculations	
SITE AREA	1,011.94m ²
EXISTING FLOOR AREA	150.14m ²
PROPOSED AREA	30.00m ²

Notes

1

MM

27/8/25 9:50 am
Proposed 5 x 6 x 2.4m Carport

Disrupted by Canibuild.



Client Name

Client Email

Client Phone

Signature _____

Copyright Statement

This plan always remains the copyright of designer & shall not be used other than for the project work intended without written authority. No part may be reproduced by any other exclusive right be exercised without permission. Legal enforcement will be taken on copyright infringement.

Disclaimer

This is not an official document, and may not comply with current laws or industry standards. You should make your own enquiries and seek independent advice from relevant industry professionals before acting or relying on the contents of this document.

ALL DIMENSIONS ARE IN METRES. DO NOT SCALE FROM PLANS.

Generated by Mick McDonnell
sales@mtgtamworth.com.au

Phone +61409319127

Sheet Name
Site Plan

Sheet no.
1

Lic no.
186900C

Job no.

Property Details

12 Everett St, Uralla, NSW 2358, Australia
Lot/DP: 102/-/DP1012537


Design
Kohn

Scale
1:500@A3

1st version date:
27/08/2025

Current version date:
27/08/2025

Version #
1

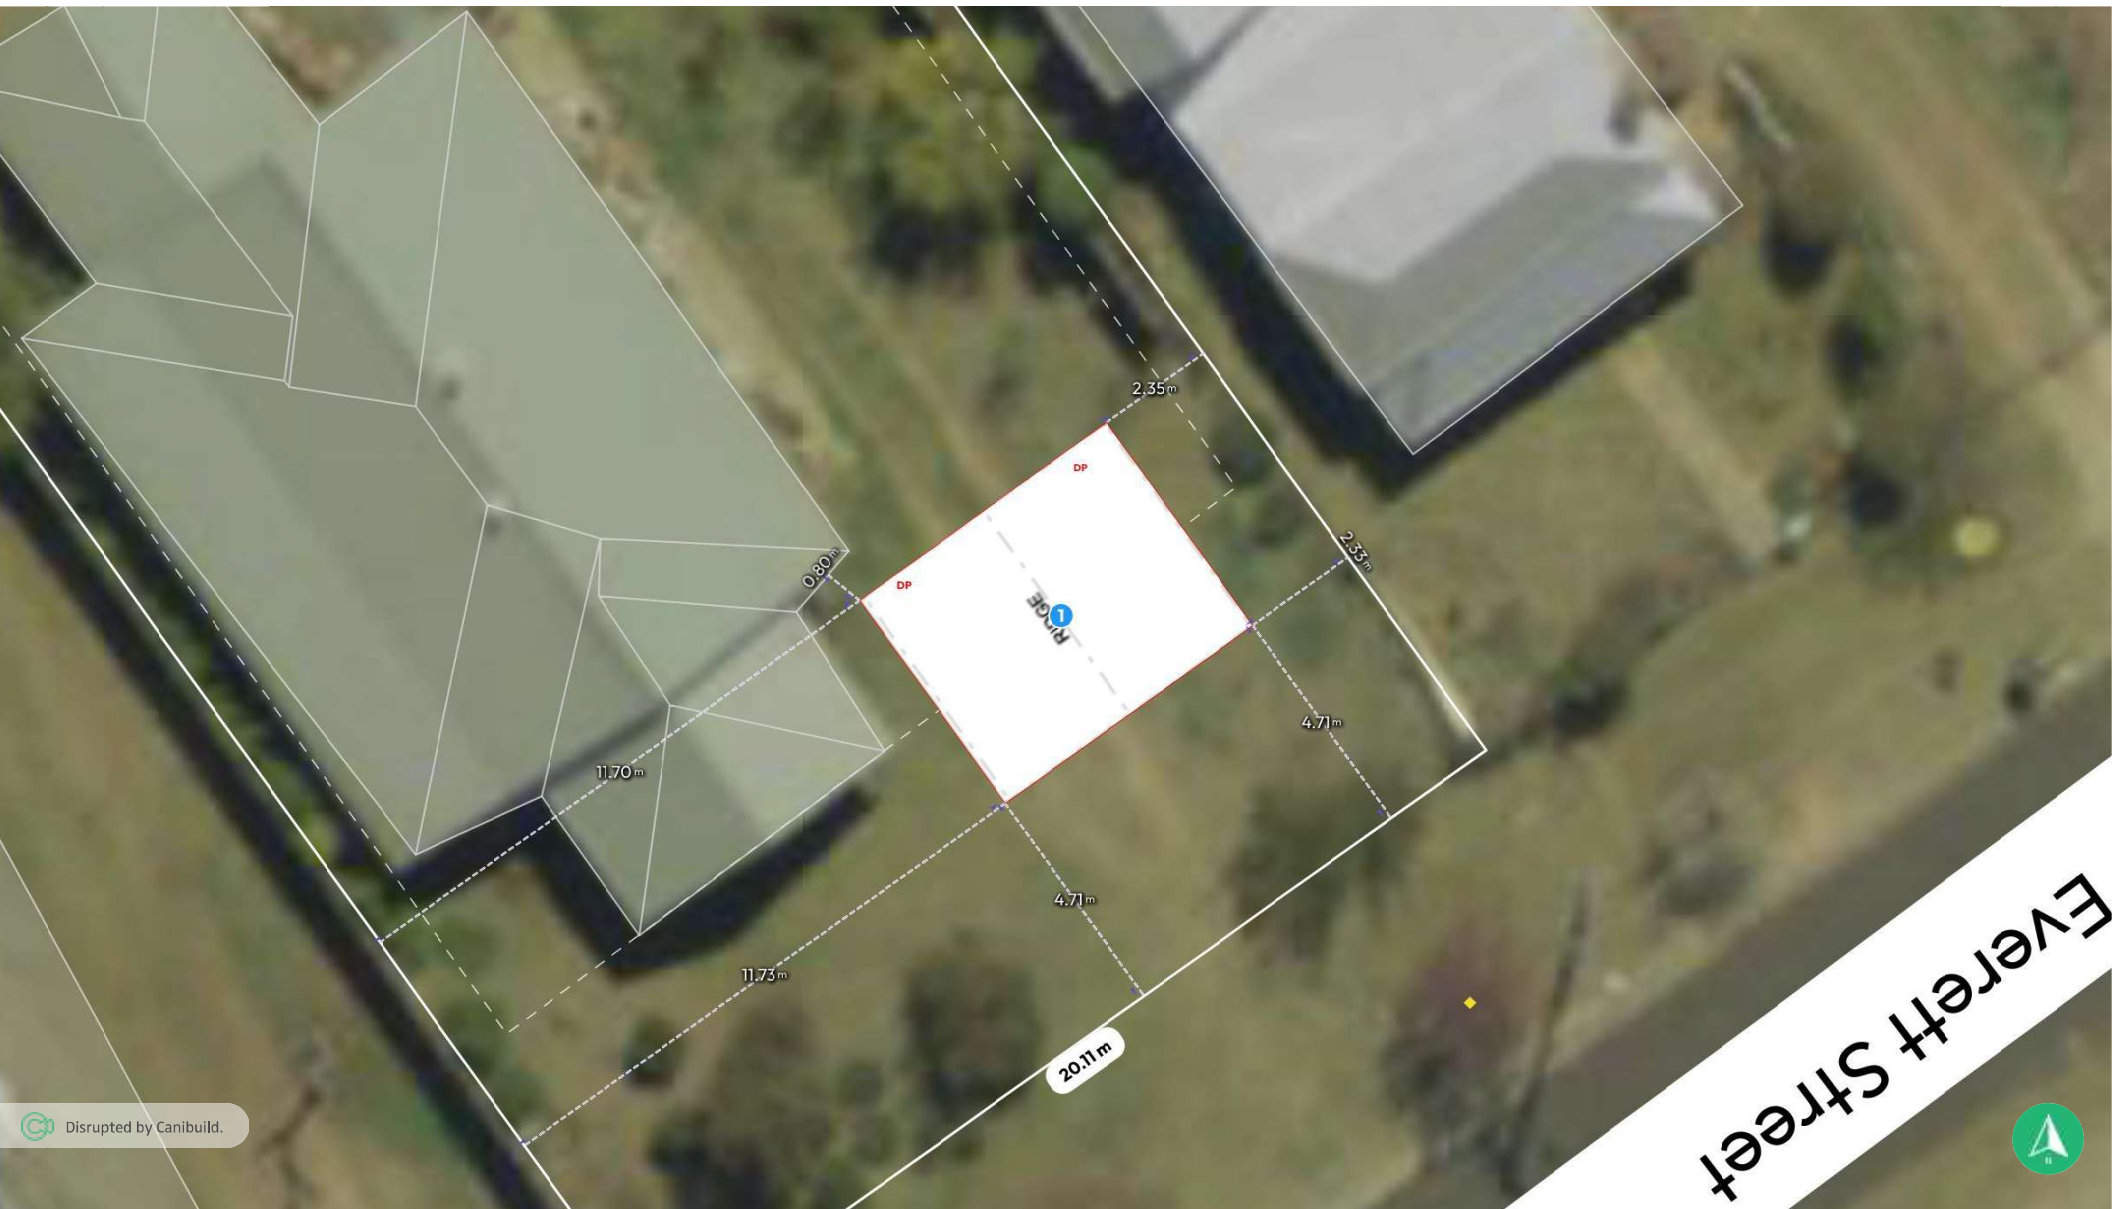

Everett Street



Disrupted by Canibuild.



Client Name

Client Email

Client Phone

Signature

Copyright Statement

This plan always remains the copyright of designer & shall not be used other than for the project work intended without written authority. No part may be reproduced by any other exclusive right be exercised without permission. Legal enforcement will be taken on copyright infringement.

Disclaimer

This is not an official document, and may not comply with current laws or industry standards. You should make your own enquiries and seek independent advice from relevant industry professionals before acting or relying on the contents of this document.

ALL DIMENSIONS ARE IN METRES. DO NOT SCALE FROM PLANS.

Generated by Mick McDonnell
sales@mtgtamworth.com.au

Phone +61409319127

Sheet Name
Site Plan

Sheet no.
3

Lic no.
186900C

Job no.

Property Details

12 Everett St, Uralla, NSW 2358, Australia
Lot/DP: 102/-/DP1012537

Design
Kohn

Scale
1:100@A3

1st version date:
27/08/2025

Current version date:
27/08/2025

Version #
1