

### Site Calculations

SITE AREA	48,799.01m <sup>2</sup>
EXISTING FLOOR AREA	99.49m <sup>2</sup>
PROPOSED AREA	105.00m <sup>2</sup>

### Notes

- 1 MM 8/12/25 12:42 pm  
Proposed 7 x 15 x 3.2m Shed




Disrupted by Canibuild.



Client Name	Client Email	Client Phone	Signature _____						
<b>Copyright Statement</b> This plan always remains the copyright of designer & shall not be used other than for the project work intended without written authority. No part may be reproduced by any other exclusive right be exercised without permission. Legal enforcement will be taken on copyright infringement.		Generated by Mick McDonnell sales@mtgtamworth.com.au		Phone +61409319127	Sheet Name Site Plan	Sheet no. 1	Lic no. 186900C	Job no.	
<b>Disclaimer</b> This is not an official document, and may not comply with current laws or industry standards. You should make your own enquiries and seek independent advice from relevant industry professionals before acting or relying on the contents of this document.		<b>Property Details</b> 213 Traceys Rd, Kentucky, NSW 2354, Australia Lot/DP: 1/-/DP1072226		Design S Walsh			Scale 1:1000@A3		
ALL DIMENSIONS ARE IN METRES. DO NOT SCALE FROM PLANS.				1 <sup>st</sup> version date: 08/12/2025	Current version date: 12/12/2025		Version # 2		



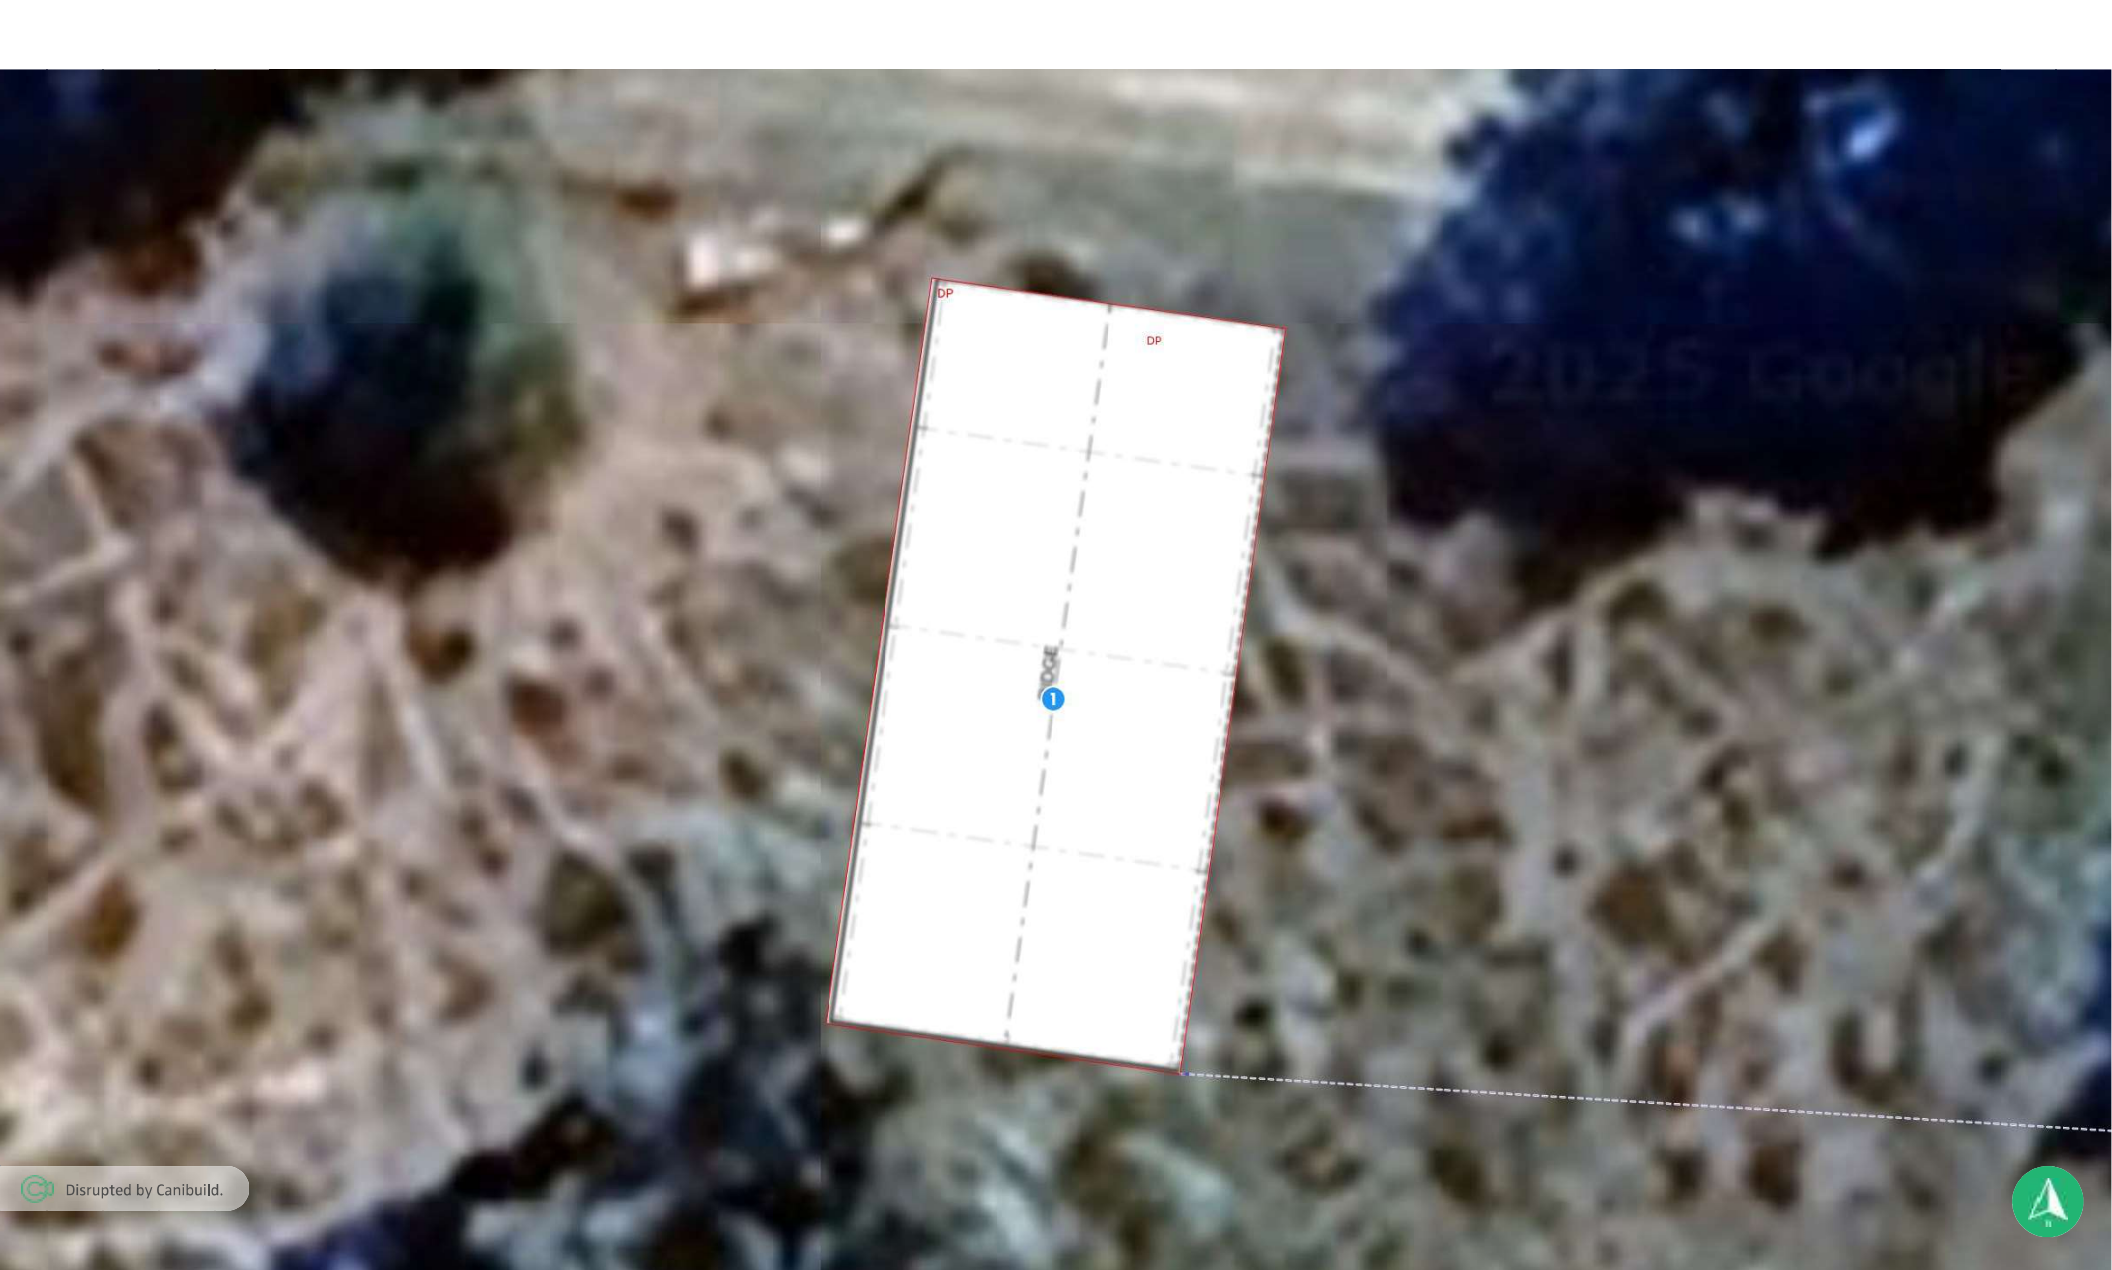

Disrupted by Canibuild.



Client Name	Client Email	Client Phone	Signature _____				
<b>Copyright Statement</b> This plan always remains the copyright of designer & shall not be used other than for the project work intended without written authority. No part may be reproduced by any other exclusive right be exercised without permission. Legal enforcement will be taken on copyright infringement.		Generated by Mick McDonnell sales@mtgtamworth.com.au	Phone +61409319127	Sheet Name Site Plan	Sheet no. 3	Lic no. 186900C	Job no.
<b>Disclaimer</b> This is not an official document, and may not comply with current laws or industry standards. You should make your own enquiries and seek independent advice from relevant industry professionals before acting or relying on the contents of this document.		<b>Property Details</b> 213 Traceys Rd, Kentucky, NSW 2354, Australia Lot/DP: 1/-/DP1072226		Design S Walsh		Scale 1:100@A3	
ALL DIMENSIONS ARE IN METRES. DO NOT SCALE FROM PLANS.				1 <sup>st</sup> version date: 08/12/2025	Current version date: 12/12/2025	Version # 2	