


NORTH ELEVATION

SCALE 1:100

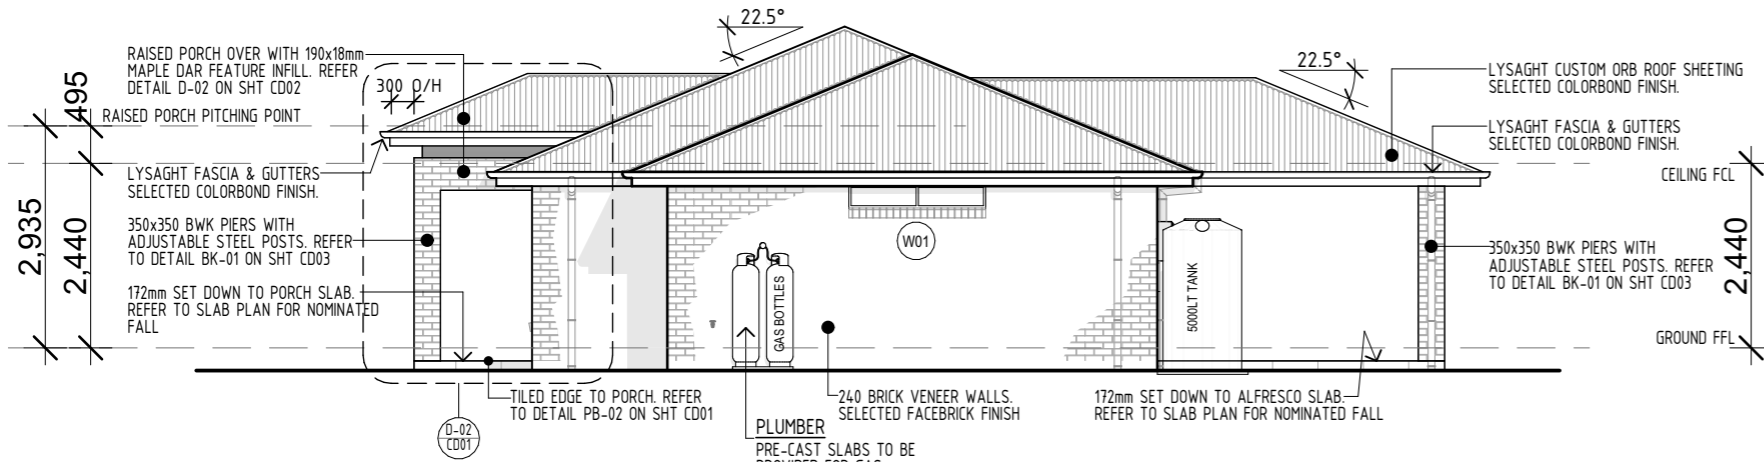

EAST ELEVATION

SCALE 1:100

BAL-LOW


New construction shall comply with Sections 3 and 4 (BAL LOW) Australian Standard AS3959-2018 'Construction of buildings in bush fire-prone areas'

Certificate No. # Y4G6URQN7H

Scan QR code or follow website link for rating details.

Assessor name: SANTARITA KOLLOSCHÉ
 Accreditation No.: HERA10183
 Property Address: 4 Schofield Close, URALLA, NSW, 2358

<https://www.fr5.com.au/QRCodeLanding?PublicId=Y4G6URQN7H>

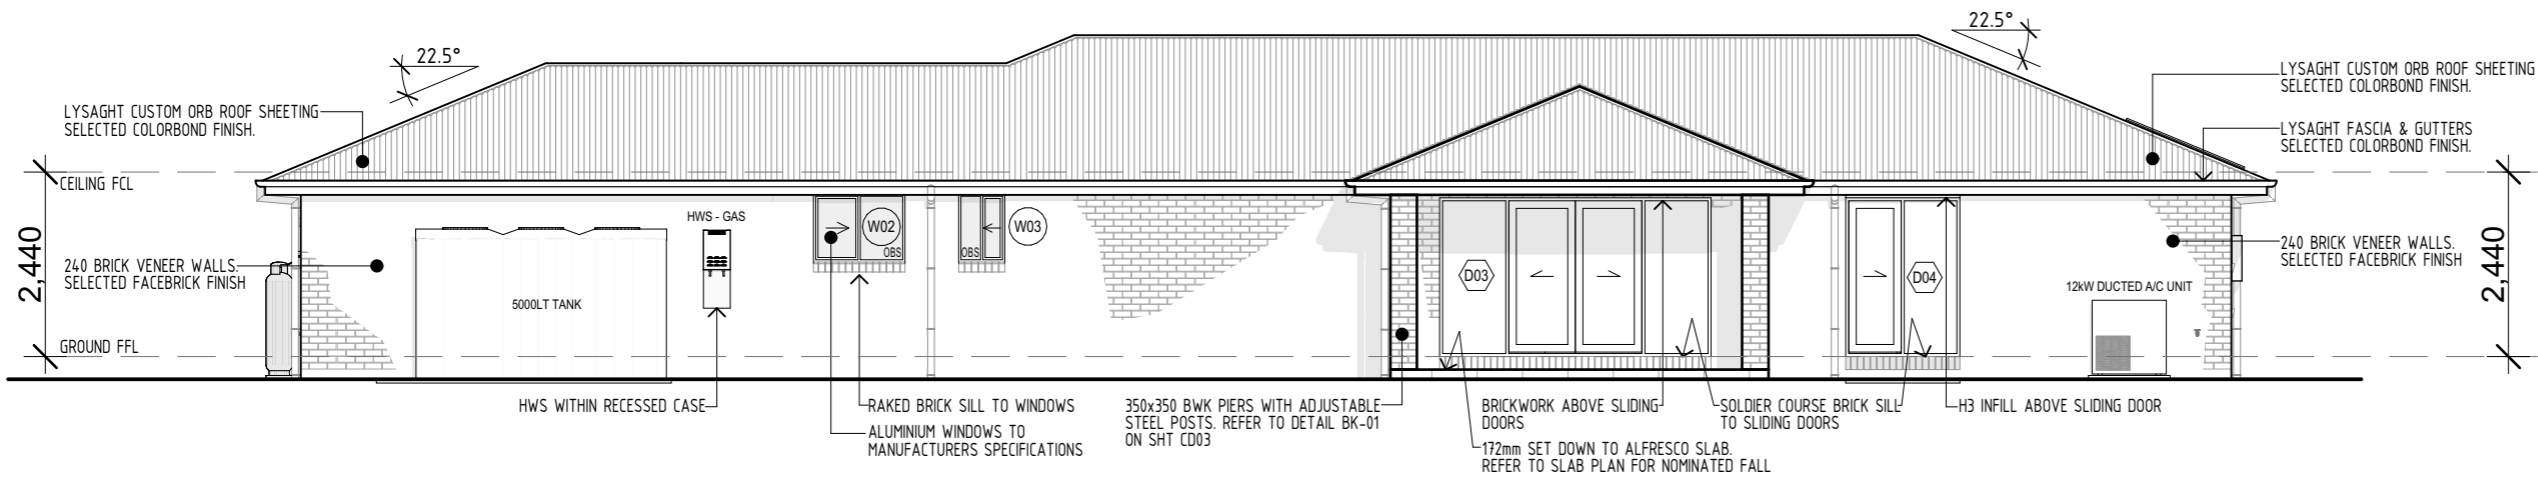

SOUTH ELEVATION

SCALE 1:100



Address: 130 West High Street
Coffs Harbour NSW 2450
Hibbards P/L ABN 22 057 895 202
E:coffs@hibbards.com.au
P:(02) 6650 3300
F:(02) 6651 7044
W: www.hibbards.net.au

COPYRIGHT & NOTES

figured dimensions to be used in reference to scaling - all dimensions to be checked on site. Copying of this plan is strictly prohibited without written permission of Hibbard Homes. All boundaries and contours subject to survey

DESIGN: ROYAL 224 RP01 W06 RHG

JOB ADDRESS

LOT 13 SCHOFIELD CLOSE
URALLA NSW 2358

PROPOSAL NEW DWELLING DP: 1308371

drawing title		ELEVATIONS	
date	ISSUE	description	
27/05/26	A	ISSUED FOR CC APPROVAL	
--/--	-	-	
--/--	-	-	
--/--	-	-	

JOB No.	11541	revision	A
SCALE	1:100		
DRAWN	ML	PAGE	A06
DATE	27/05/2026		
WIND	'N2'	SITE	