



**NORTH ELEVATION**

SCALE 1:100

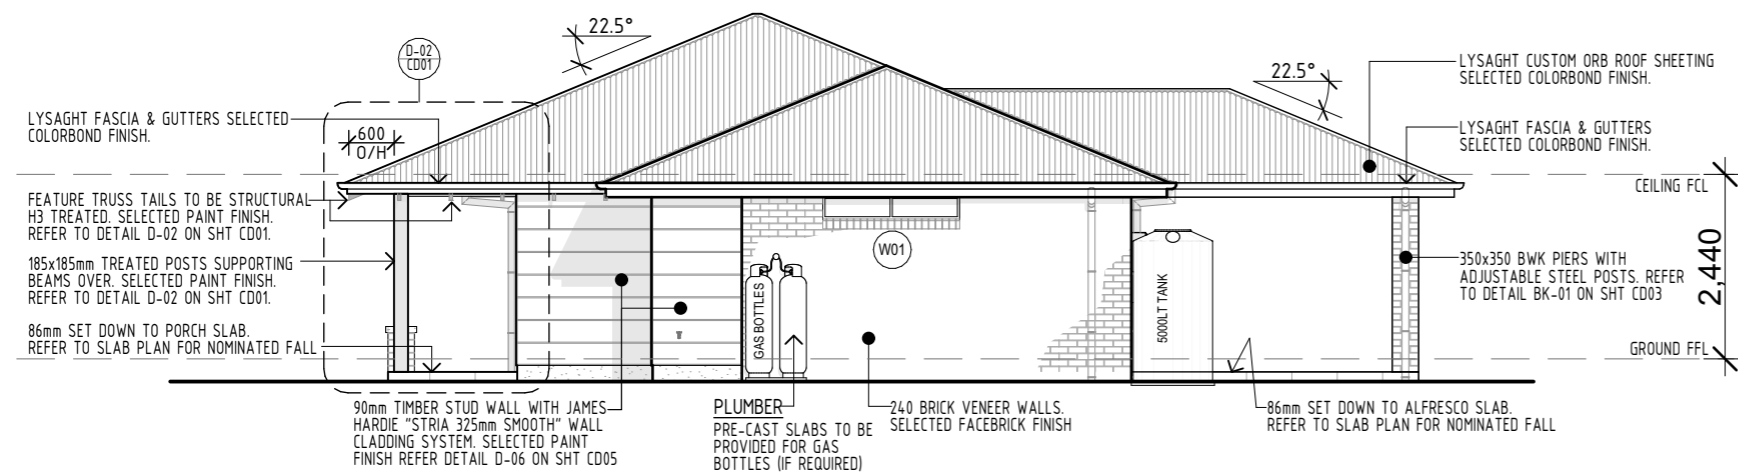

**WEST ELEVATION**

SCALE 1:100

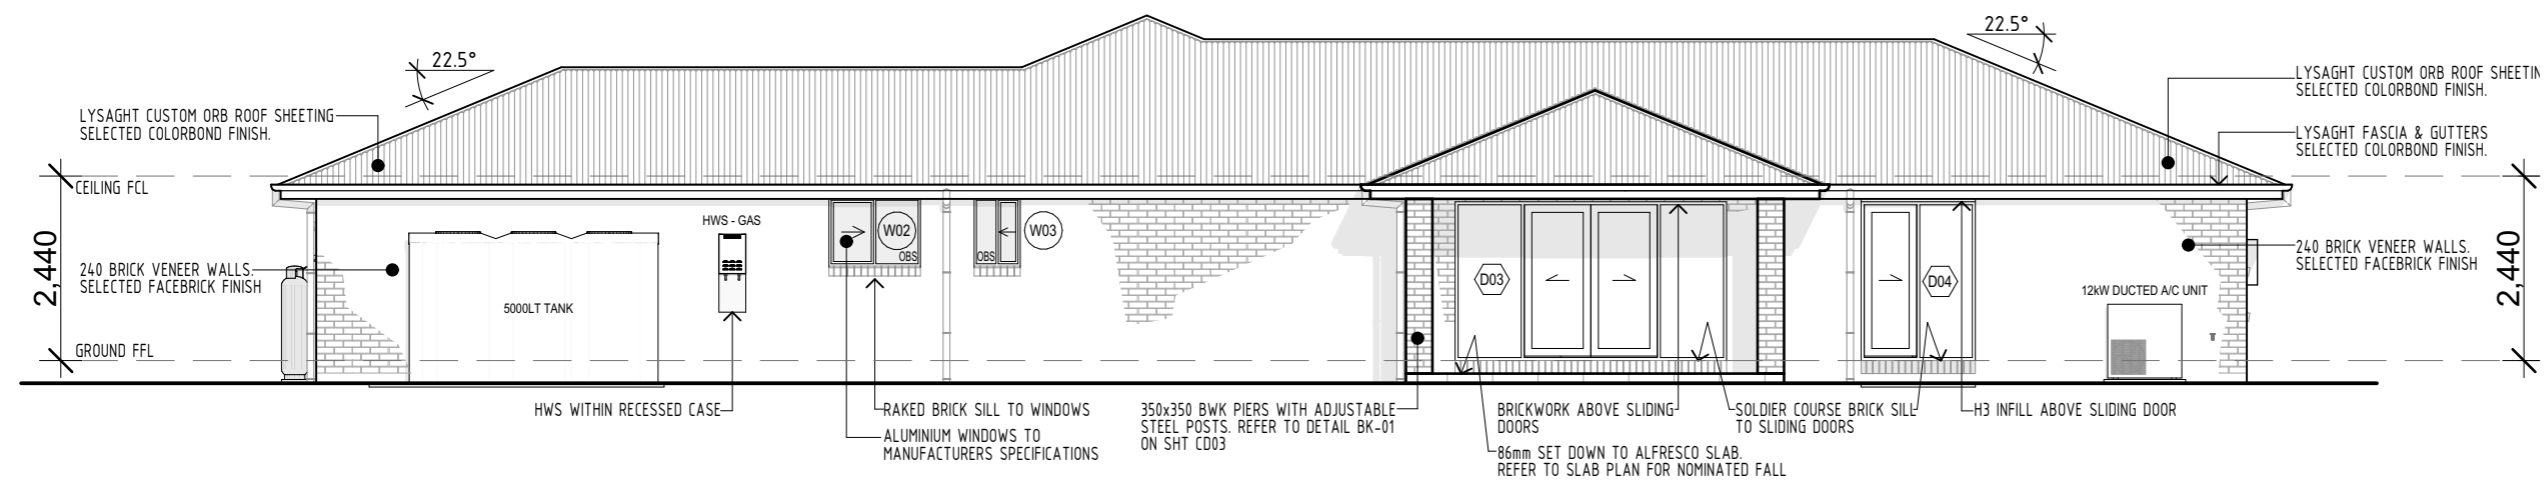

**SOUTH ELEVATION**

SCALE 1:100

**Certificate No. # 7X20LDWD8G**

Scan QR code or follow website link for rating details.

**Assessor name** SANTARITA KOLLOSCHÉ  
**Accreditation No.** HERA10183  
**Property Address** 2 Schofield Close, URALLA, NSW, 2358

<https://www.fr5.com.au/QRCodeLanding?PublicId=7X20LDWD8G>



**Address:**  
130 West High Street  
Coffs Harbour NSW 2450

**Hibbards P/L ABN** 22 057 895 020  
**E:**coffs@hibbards.com.au  
**P:**(02) 6650 3300  
**F:**(02) 6651 7044  
**W:** www.hibbards.net.au

**COPYRIGHT & NOTES**

figured dimensions to be used in reference to scaling - all dimensions to be checked on site. Copying of this plan is strictly prohibited without written permission of Hibbard Homes. All boundaries and contours subject to survey

**DESIGN** ROYAL 224 H01-HERITAGE W04 RHG

**JOB ADDRESS**

**LOT 14 SCHOFIELD CLOSE**  
**URALLA NSW 2358**

**PROPOSAL** NEW DWELLING **DP:** 1308371

drawing title		ELEVATIONS		
date	issue	description	JOB No.	revision
20/05/26	A	PRELIMINARY NOT FOR CONSTRUCTION	11540	A
			SCALE	1:100 <small>printed to A3 size</small>
			DRAWN	HM PAGE
			DATE	28/05/2026 A06
			WIND	'N2'
			SITE	