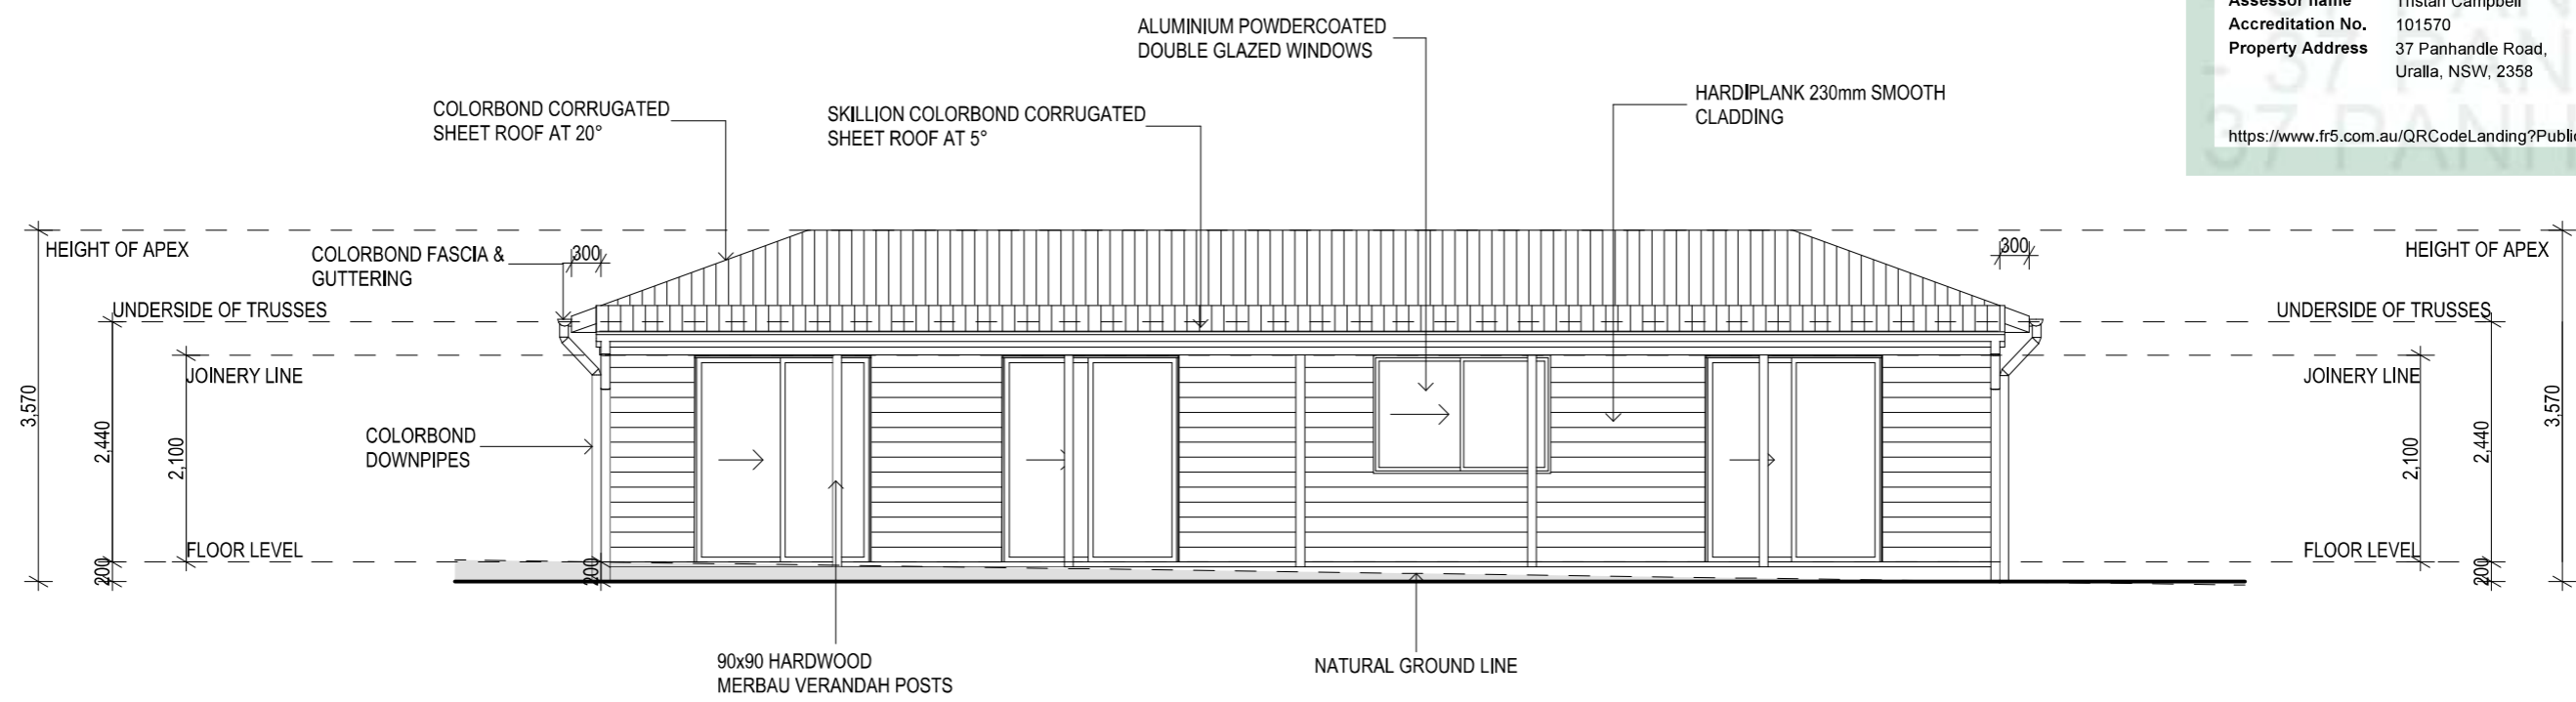


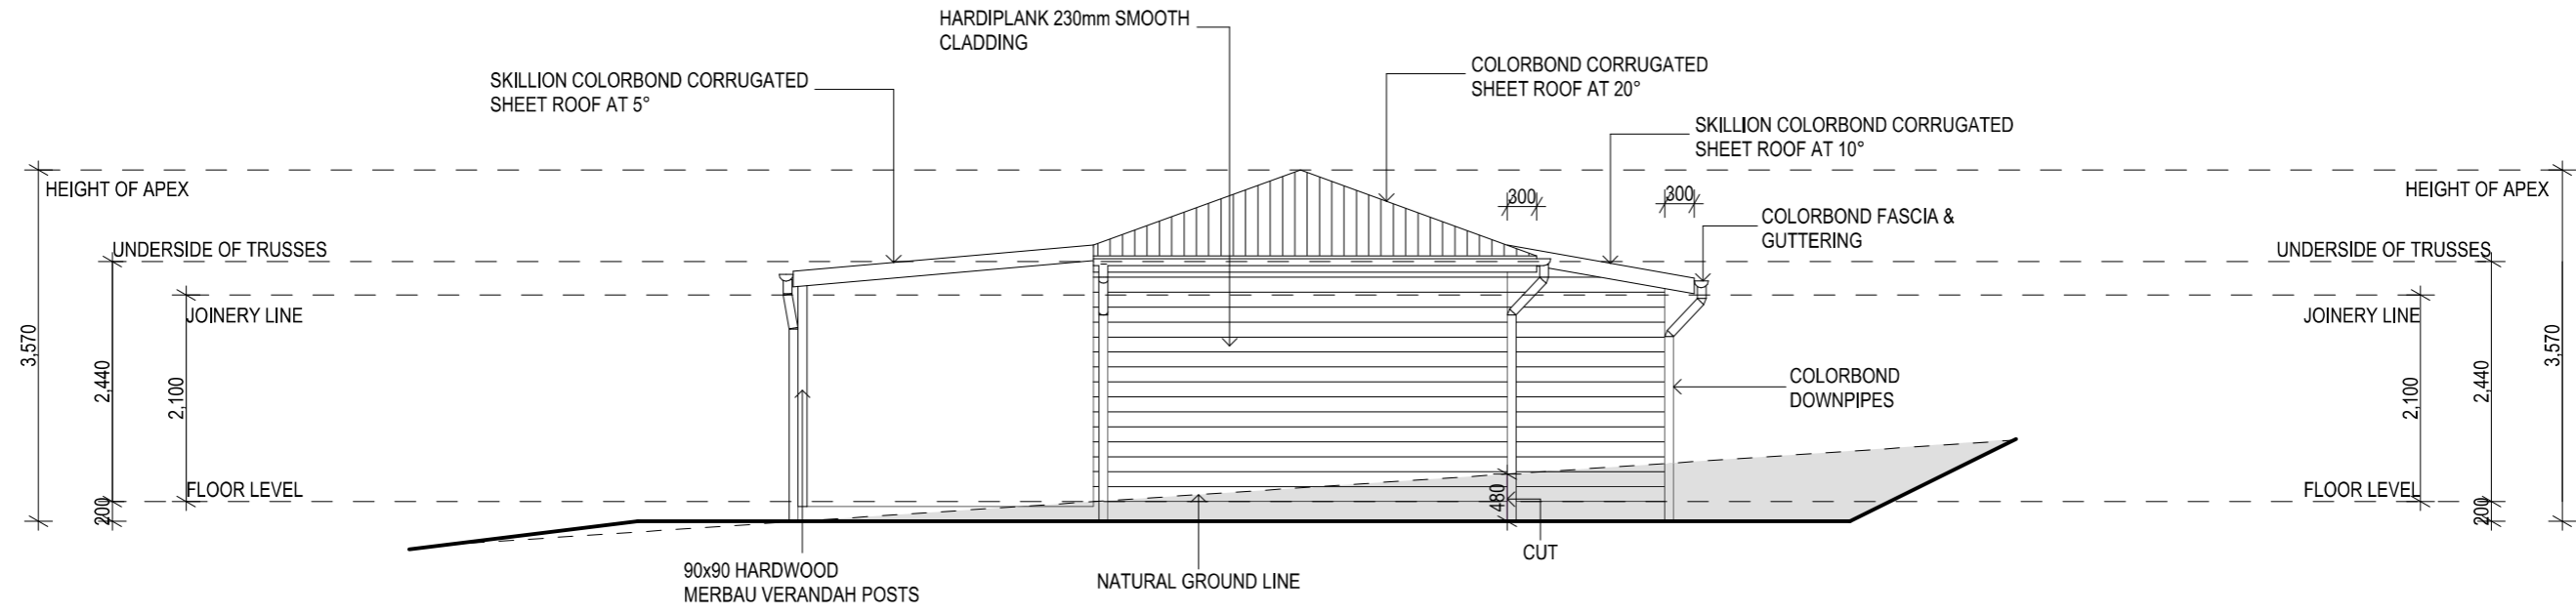
Certificate No. # 2L7FPNRXPS
 Scan QR code or follow website link for rating details.

Assessor name Tristan Campbell
Accreditation No. 101570
Property Address 37 Panhandle Road, Uralla, NSW, 2358

<https://www.fr5.com.au/QRCodeLanding?PublId=2L7FPNRXPS>

ELEVATION 1
 Scale 1:75




ELEVATION 2
 Scale 1:75

Refer to NatHERS and BASIX certificates for building commitments

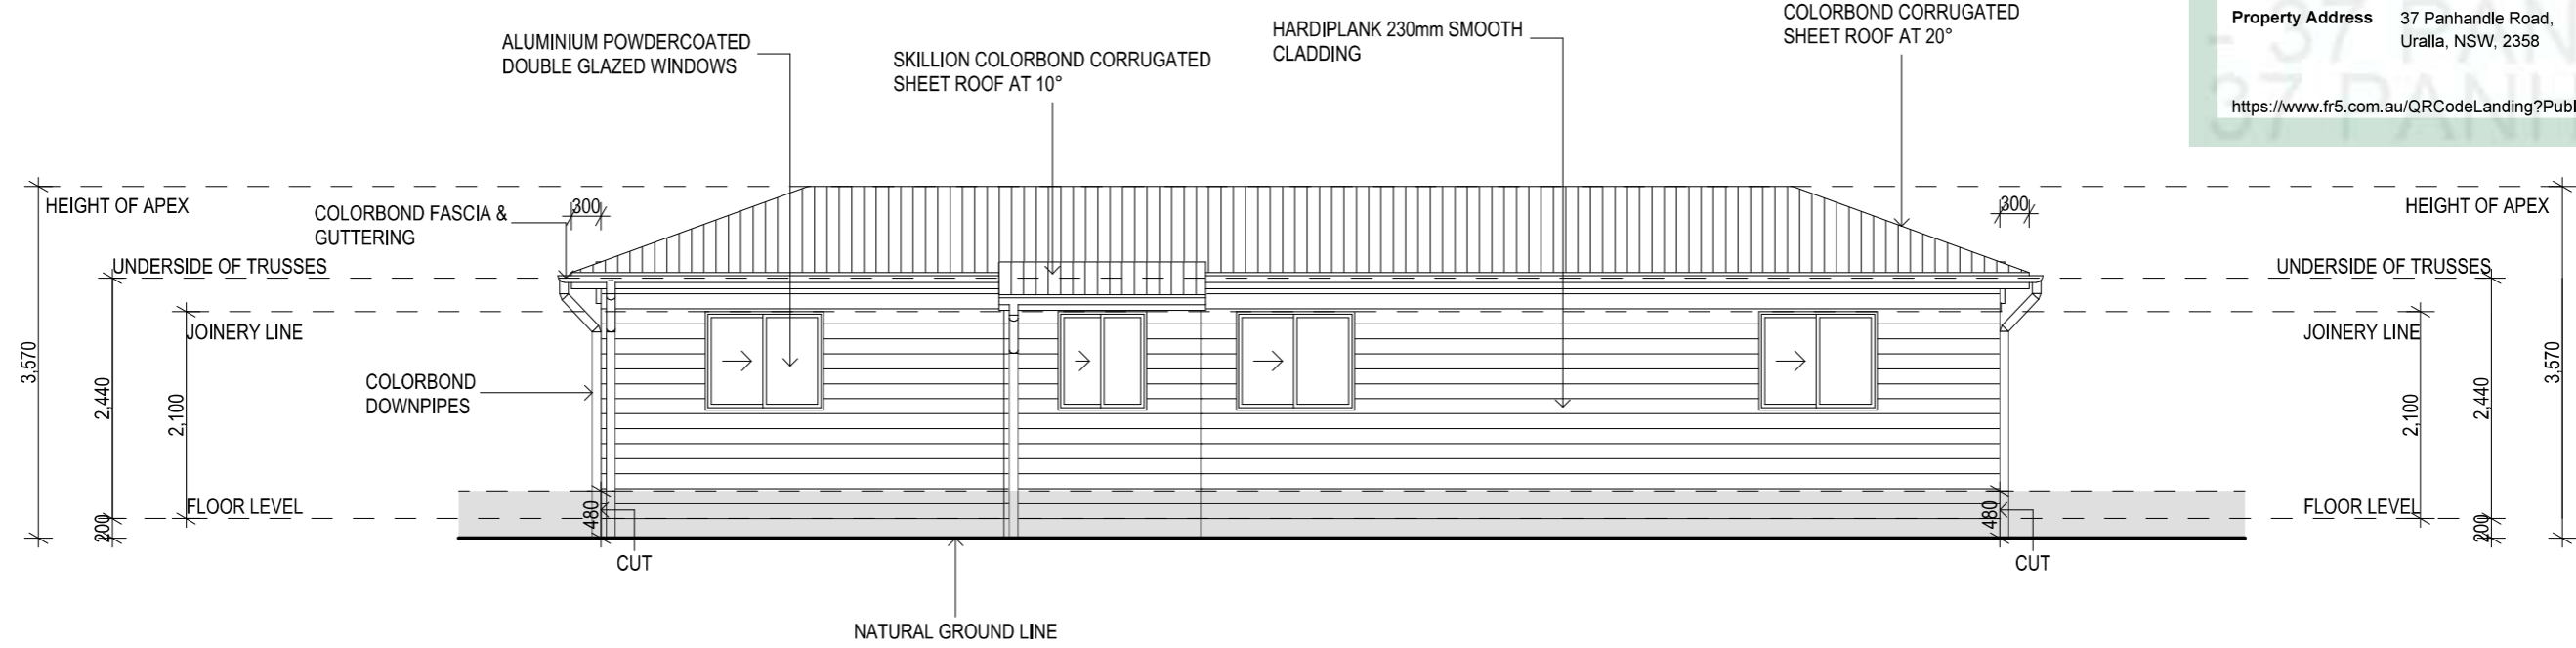
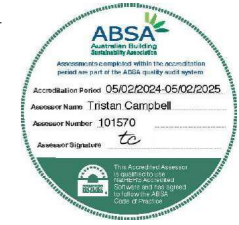
ALUMINIUM POWDERCOATED DOUBLE GLAZED WINDOWS

****DA PLAN SET ONLY****

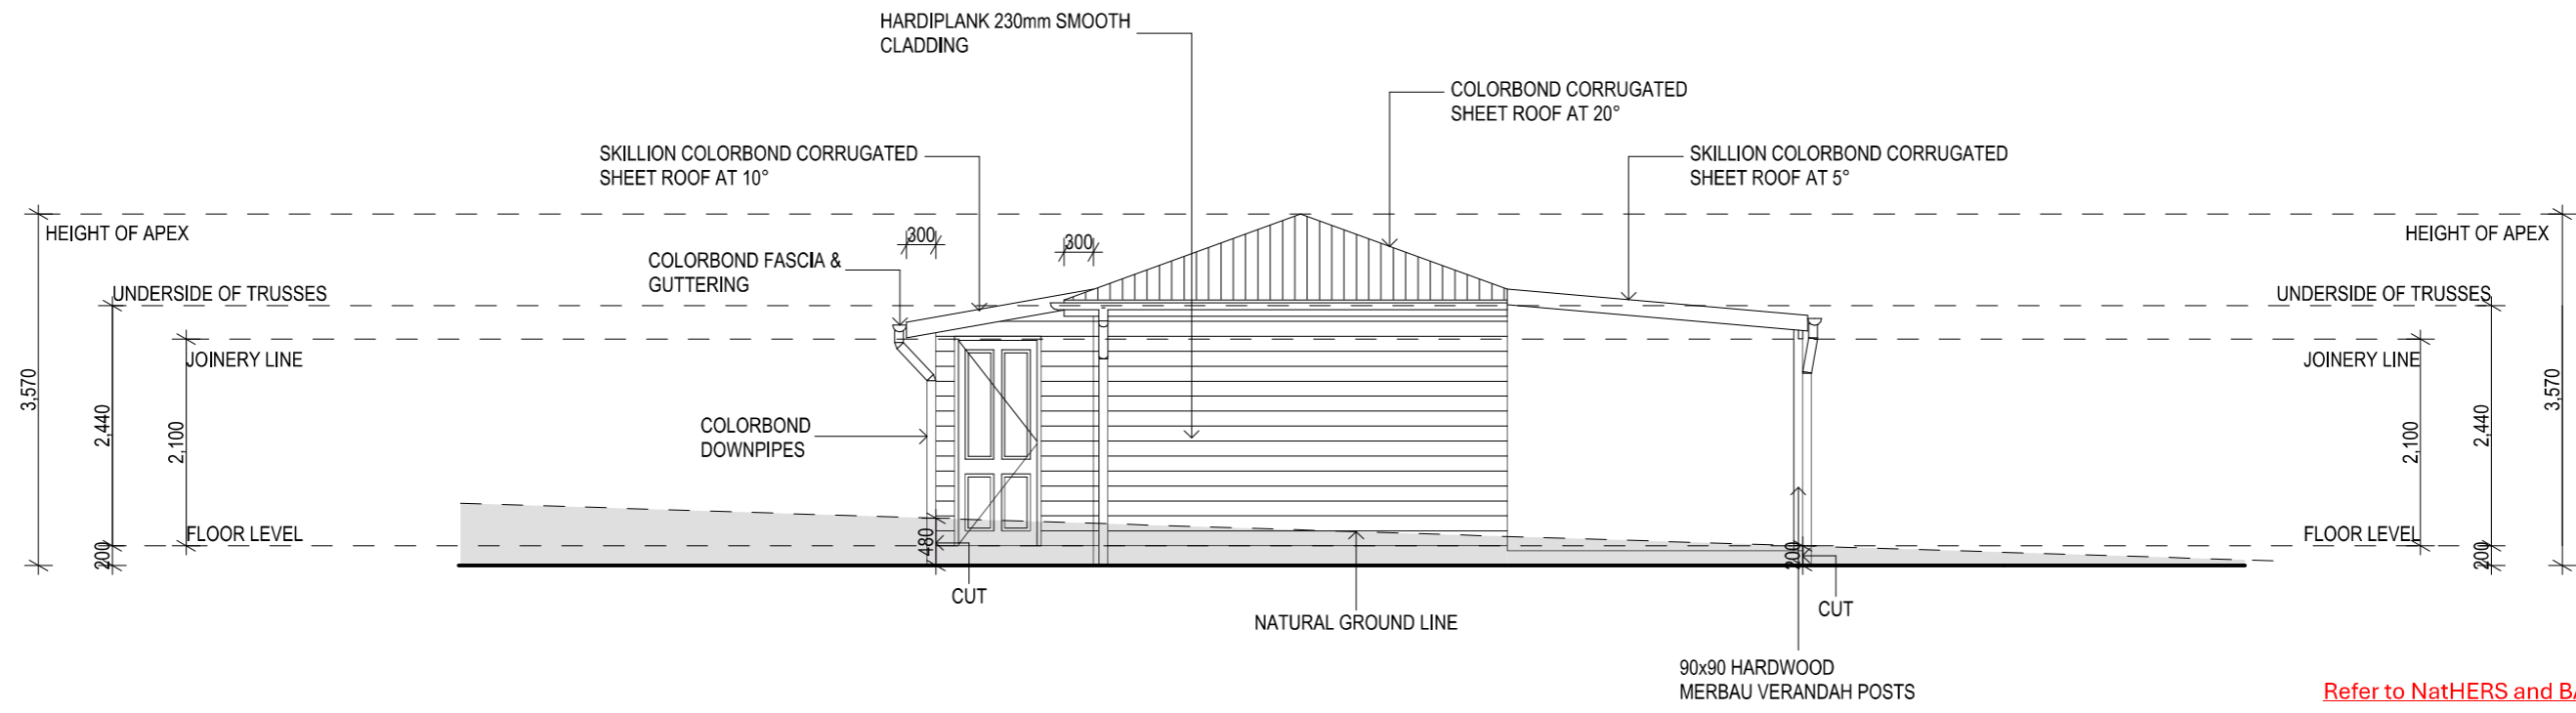
THESE PLANS ARE NOT FOR CONSTRUCTION

 <p>PRESTIGE KIT HOMES Homes Built On Trust</p>	5/9 LACY COURT, CARRARA, QLD, 4211 1300 653 442 www.prestigekithomes.com.au ABN 29 167 470 166	THESE DESIGNS REMAIN THE PROPERTY OF PRESTIGE KIT HOMES AND SHALL NOT BE REPRODUCED IN PART OR FULL WITHOUT THE WRITTEN PERMISSION OF PRESTIGE KIT HOMES.	CLIENT LUKE CORNISH	PROJECT ADDRESS 37 PANHANDLE ROAD URALLA NSW 2358	TITLE ELEVATIONS 1 & 2	DRAWING NO. 05 OF 9	JOB NO. 66034
						DRAWING ISSUE DA ISSUE	DATE 6/08/2024
						DRAWN BY JPA	SHEET SIZE A3

NATIONWIDE HOUSE Certificate No. # 2L7FPNRXPS
 Scan QR code or follow website link for rating details.
 Assessor name Tristan Campbell
 Accreditation No. 101570
 Property Address 37 Panhandle Road, Uralla, NSW, 2358
<https://www.fr5.com.au/QRCodeLanding?PublicId=2L7FPNRXPS>


ELEVATION 3
 Scale 1:75



ELEVATION 4
 Scale 1:75

Refer to NatHERS and BASIX certificates for building commitments

****DA PLAN SET ONLY****
THESE PLANS ARE NOT FOR CONSTRUCTION

	5/9 LACY COURT, CARRARA, QLD, 4211 1300 653 442 www.prestigekithomes.com.au ABN 29 167 470 166	THESE DESIGNS REMAIN THE PROPERTY OF PRESTIGE KIT HOMES AND SHALL NOT BE REPRODUCED IN PART OR FULL WITHOUT THE WRITTEN PERMISSION OF PRESTIGE KIT HOMES.	CLIENT LUKE CORNISH	PROJECT ADDRESS 37 PANHANDLE ROAD URALLA NSW 2358	TITLE ELEVATIONS 3 & 4	DRAWING NO.	JOB NO.	66034
						06 OF 9	DATE	6/08/2024
						DRAWING ISSUE	DRAWN BY	JPA
						DA ISSUE	SHEET SIZE	A3