


1 **ELEVATION NORTH**
1:100

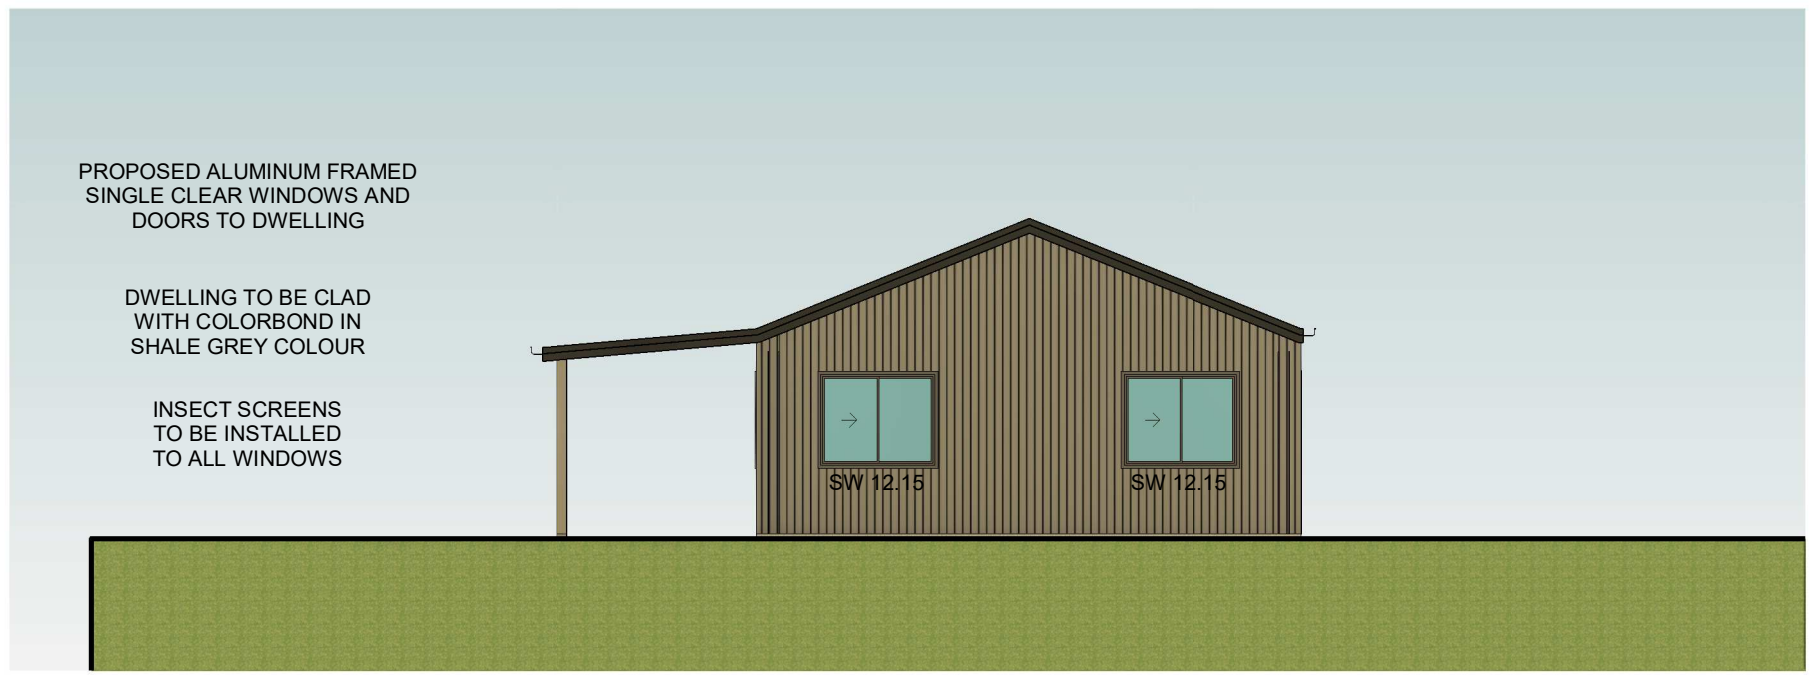

2 **ELEVATION EAST**
1:100

NATIONWIDE HOUSE Certificate No. # E8F6UEDZN4
Scan QR code or follow website link for rating details.

Assessor name: Calvin Grogan
Accreditation No.: HERA10061
Property Address: 2A, White Street, Bundarra, NSW, 2360

<https://www.fr5.com.au/QRCodeLanding?PubfId=E8F6UEDZN4>

HERA Certificate # E8F6UEDZN4
Assessor # HERA10061
Signature: *Calvin Grogan*
Date: 16/05/2024



~ Building Design - Residential & Commercial
~ General Drafting ~ BASIX Certificates
~ OSSM Design ~ NatHERS Assessments
~ Section J Reports

Post : PO Box 25 TENTERFIELD NSW 2372
contact@efficientbuildingdesign.com
www.efficientbuildingdesign.com
0457 251 026 | ABN: 63630835231

QBCC LICENCE NO. 15071893

Revision	Description	Date	Issued by
3	Revision 3	16/06/2024	CG
2	For Construction	16/05/2024	CG
1	Preliminary Design	05/05/2024	CG

Proposed Dwelling
2A White Street
BUNDARRA NSW 2359

Melissa Knight

ELEVATIONS NORTH & EAST

project number	24-024	revision	3	sheet	200
date	05/05/2024	checked by	CG	Scale	1:100


PROPOSED NEW COLORBOND ROOF
IN WINDSPARY COLOUR & SELECTED
FINISH MINIMUM PITCH 5°

115MM QUAD GUTTER
90MM PVC DOWNPIPES



1 **ELEVATION SOUTH**
1 : 100

WINDOWS & DOORS
AS PER SCHEDULE

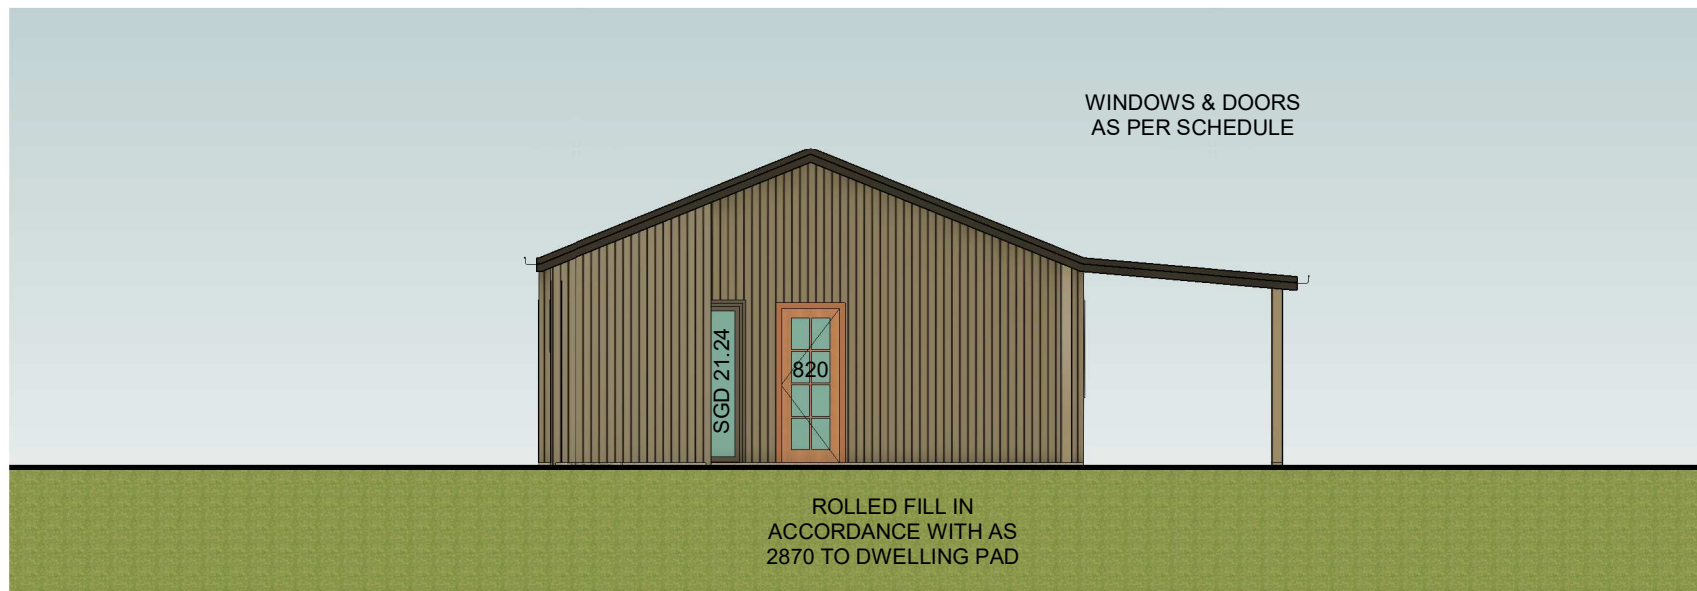

ROLLED FILL IN
ACCORDANCE WITH AS
2870 TO DWELLING PAD

2 **ELEVATION WEST**
1 : 100

Certificate No. # E8F6UEDZN4
Scan QR code or follow website link for rating details.

Assessor name Calvin Grogan
Accreditation No. HERA10061
Property Address 2A, White Street,
Bundarra, NSW, 2360

<https://www.fr5.com.au/QRCodeLanding?PublId=E8F6UEDZN4>

HERA Certificate # E8F6UEDZN4
Assessor # HERA10061
Signature

Date 16/05/2024



~ Building Design - Residential & Commercial
~ General Drafting ~ BASIX Certificates
~ OSSM Design ~ NatHERS Assessments
~ Section J Reports

Post : PO Box 25 TENTERFIELD NSW 2372
 contact@efficientbuildingdesign.com
 www.efficientbuildingdesign.com
 0457 251 026 | ABN: 63630835231

QBCC LICENCE NO. 15071893

Revision	Description	Date	Issued by
3	Revision 3	16/06/2024	CG
2	For Construction	16/05/2024	CG
1	Preliminary Design	05/05/2024	CG

Proposed Dwelling
2A White Street
BUNDARRA NSW 2359

Melissa Knight

ELEVATIONS SOUTH & WEST

project number	24-024	revision	3	sheet	201
date	05/05/2024	checked by	CG	Scale	1 : 100