


Elevation A (Front | South-East Facing)


1:100

AJ = ARTICULATION JOINT TO ENGINEER'S DETAIL

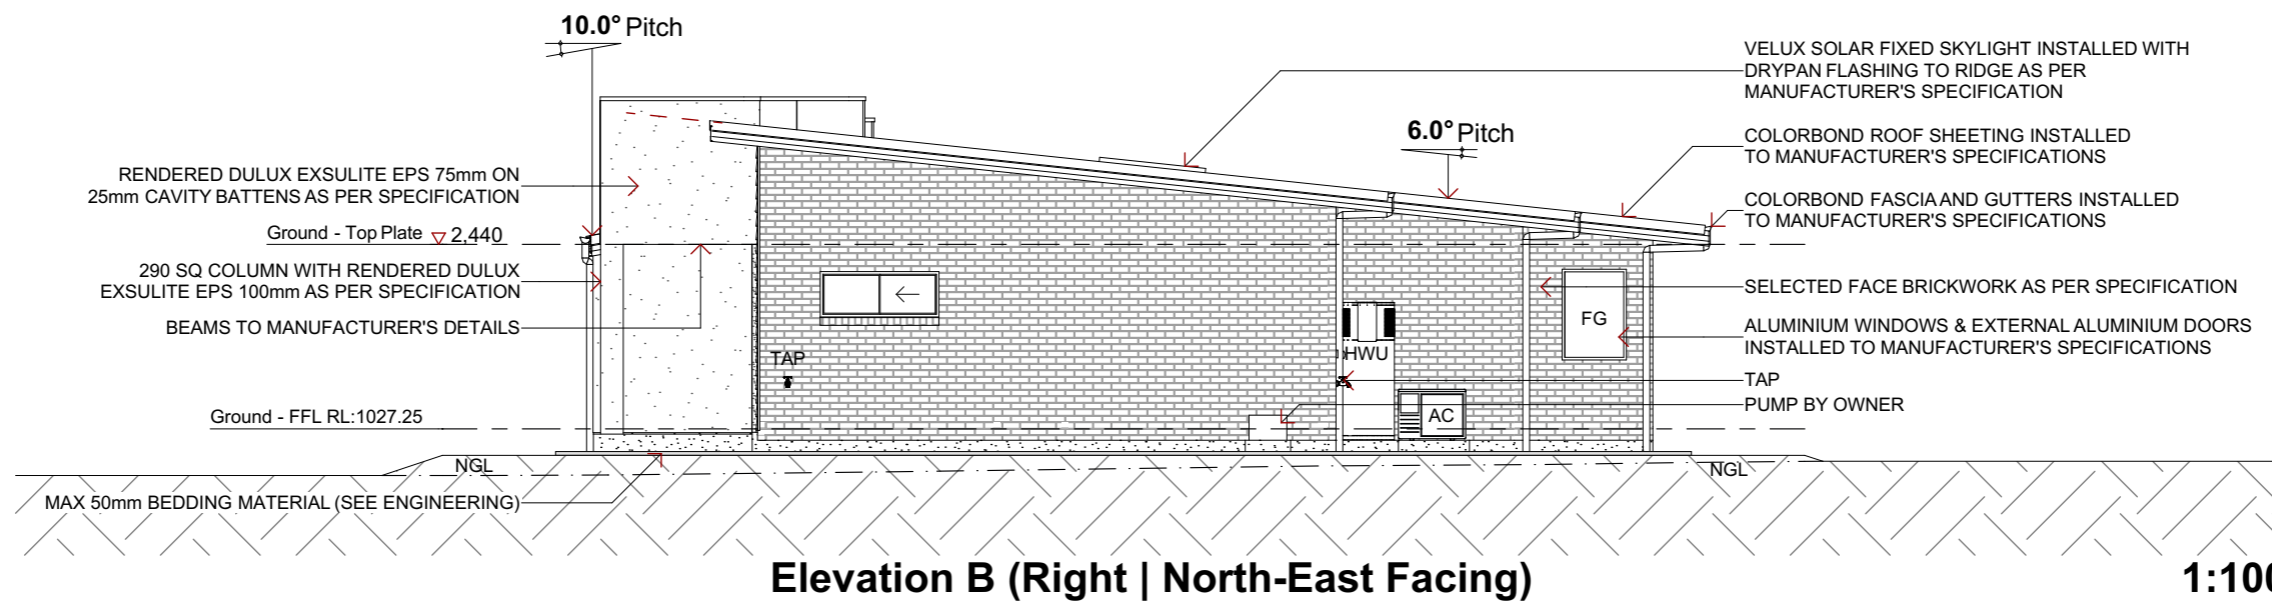

Elevation B (Right | North-East Facing)

1:100

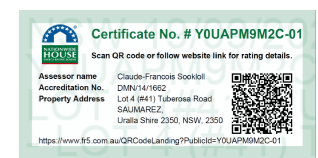


REVISION SCHEDULE			
REV:	DESCRIPTION:	INI:	DATE:
9	Council Amendment-1	SJ	26.06.24
10	Council Amendment-2	SJ	03.07.24
11	Council Amendment-3	SJ	05.08.24
12	Electrical Updates	SJ	13.08.24
13	Skylight Added	SJ	12.09.24



PROJECT INFORMATION	
PROPOSED RESIDENCE FOR GEOFF RILEY & GLENDA RILEY	
LOT 4, 41 TUBEROSA ROAD, SAUMAREZ, NSW, 2350	

PLAN DESCRIPTION	
LOT NUMBER:	4
PLAN NO:	DP247506
SITE AREA:	19462m ²
DESIGN BASE:	GUNNEDAH 205 F4
LOCAL AUTHORITY:	URALLA SHIRE

SHEET INFORMATION			
ELEVATIONS A & B			
COUNCIL		REVISION: 5	
JOB NUMBER:	UR2214	DATE:	12/09/2024
SHEET NUMBER:	8 of 26	BUILDING DESIGNERS ASSOCIATION OF AUSTRALIA	

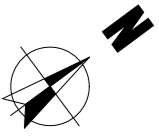

NOTE: These plans are copyright in whole & in part to INSPIREMENOW Pty. Ltd. & may not be used or reproduced without written permission

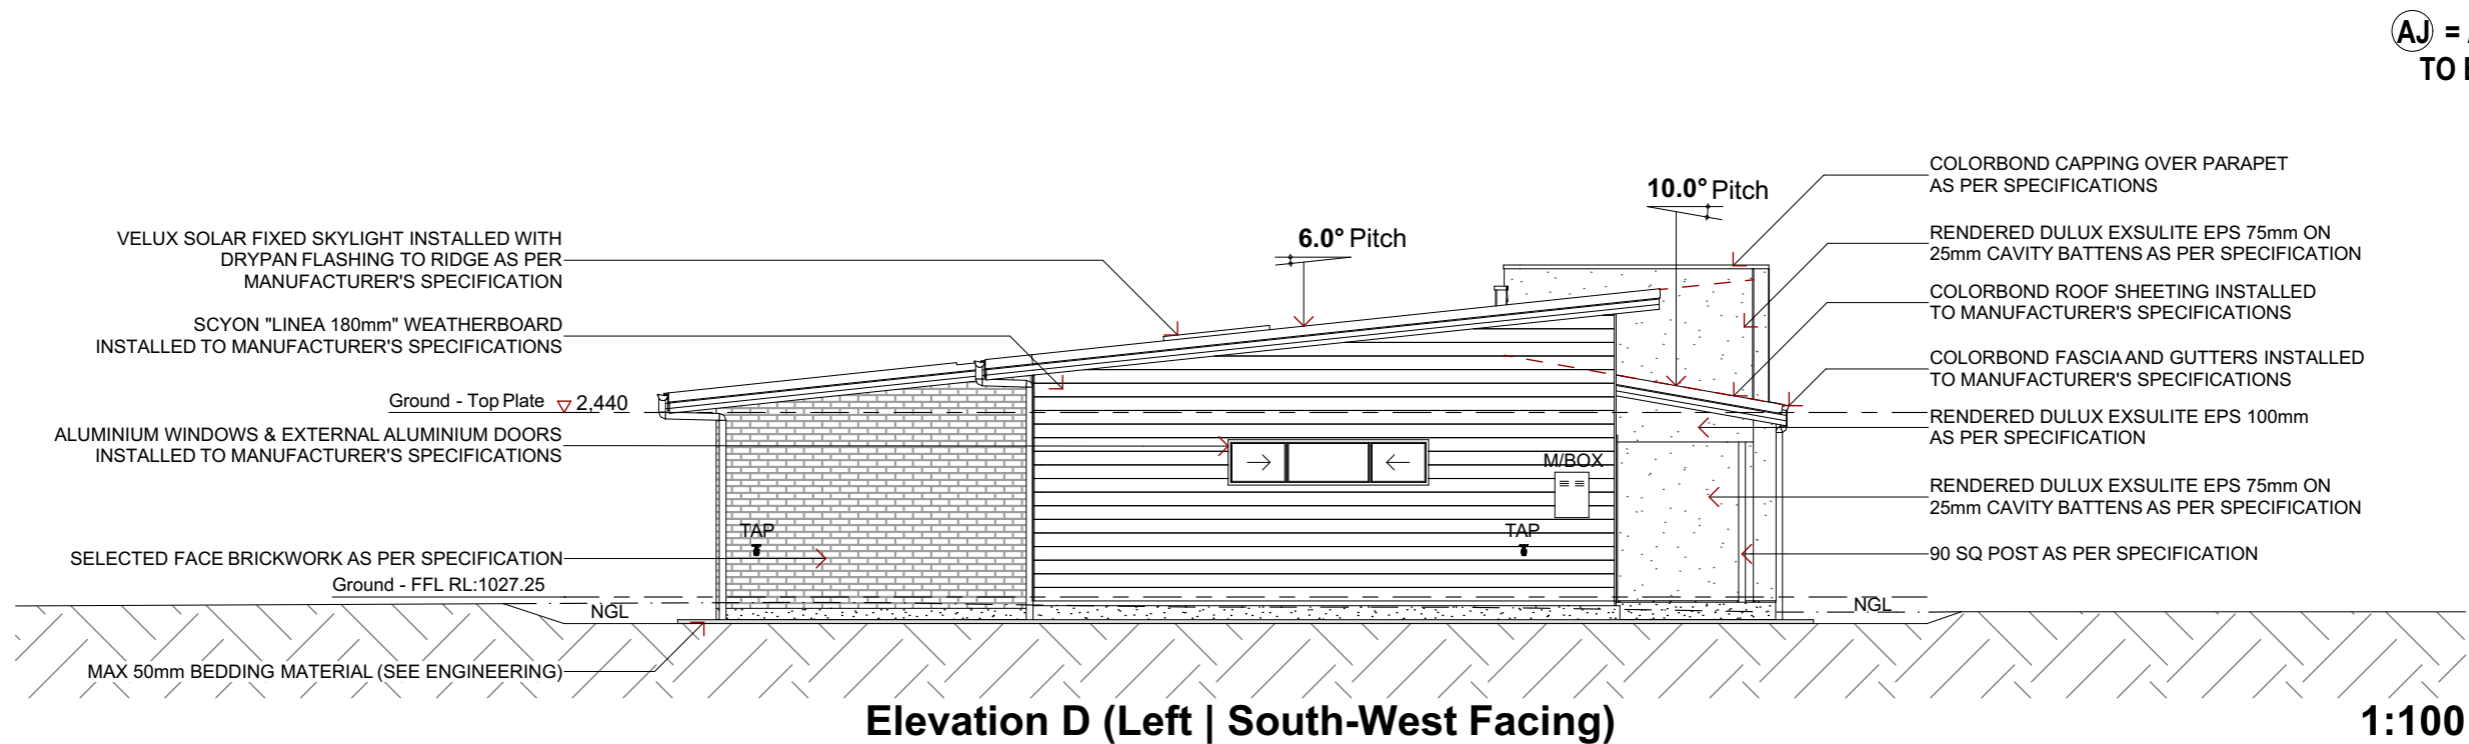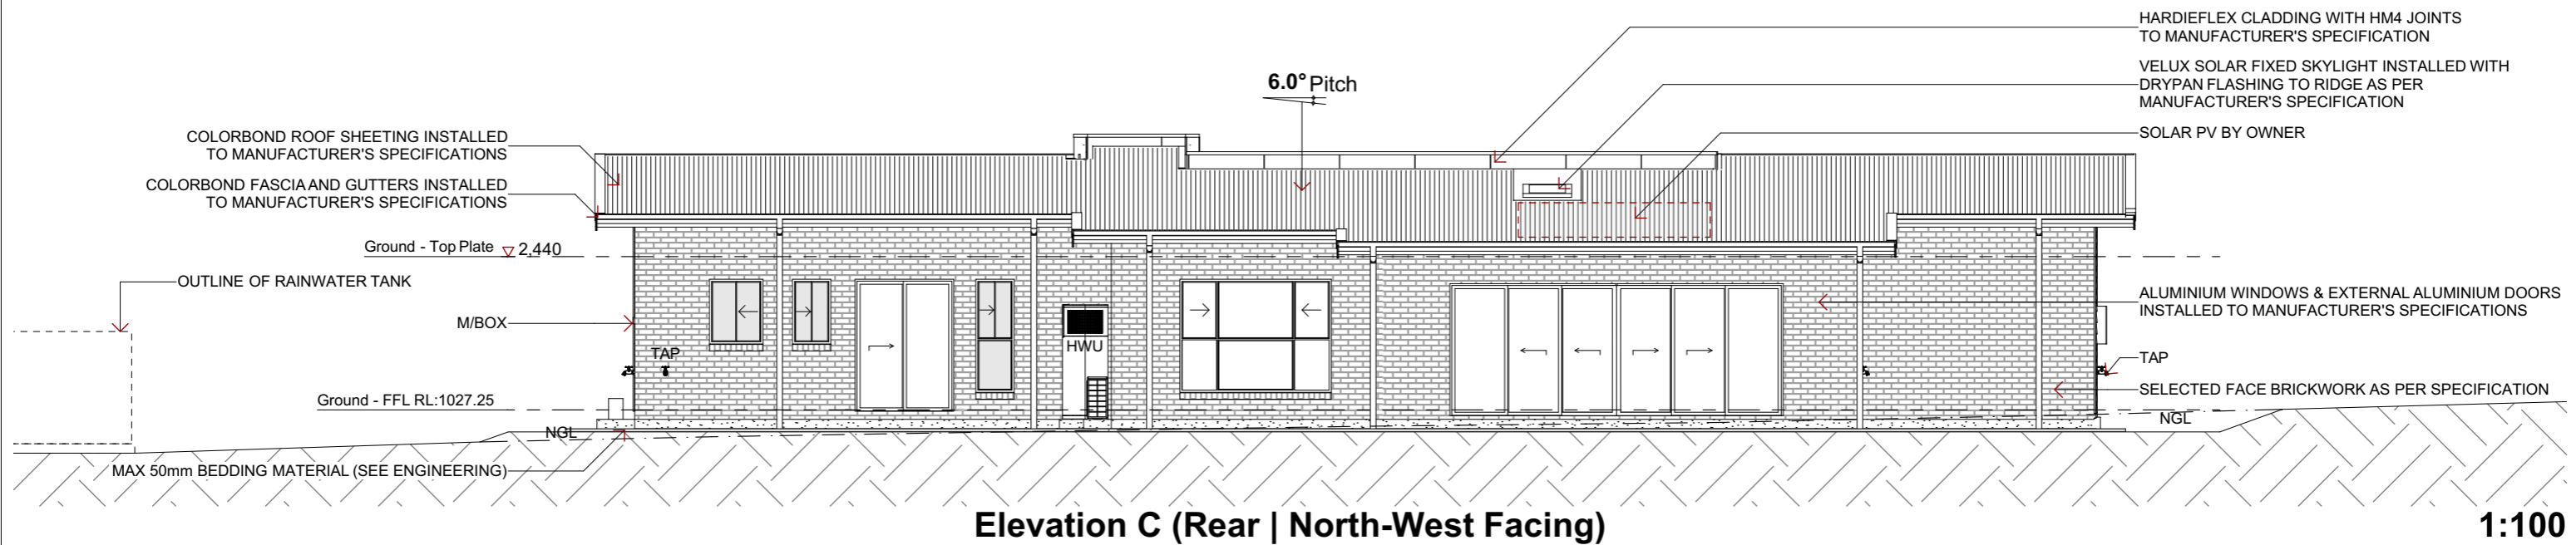

AJ = ARTICULATION JOINT TO ENGINEER'S DETAIL



	REVISION SCHEDULE			PROJECT INFORMATION		PLAN DESCRIPTION		SHEET INFORMATION			
	REV:	DESCRIPTION:	INI:	DATE:	PROPOSED RESIDENCE FOR GEOFF RILEY & GLENDA RILEY LOT 4, 41 TUBEROSA ROAD, SAUMAREZ, NSW, 2350		LOT NUMBER:	4	ELEVATIONS C & D		
	9	Council Amendment-1	SJ	26.06.24			PLAN NO:	DP247506			
	10	Council Amendment-2	SJ	03.07.24			SITE AREA:	19462m ²	DESIGN BASE:	GUNDEDAH 205 F4	COUNCIL
11	Council Amendment-3	SJ	05.08.24	LOCAL AUTHORITY:			URALLA SHIRE	JOB NUMBER:	UR2214	DATE:	
12	Electrical Updates	SJ	13.08.24	NOTE: These plans are copyright in whole & in part to INSPIREMENOW Pty. Ltd. & may not be used or reproduced without written permission		SHEET NUMBER:	9 of 26				
13	Skylight Added	SJ	12.09.24					BUILDING DESIGNERS ASSOCIATION OF AUSTRALIA			