


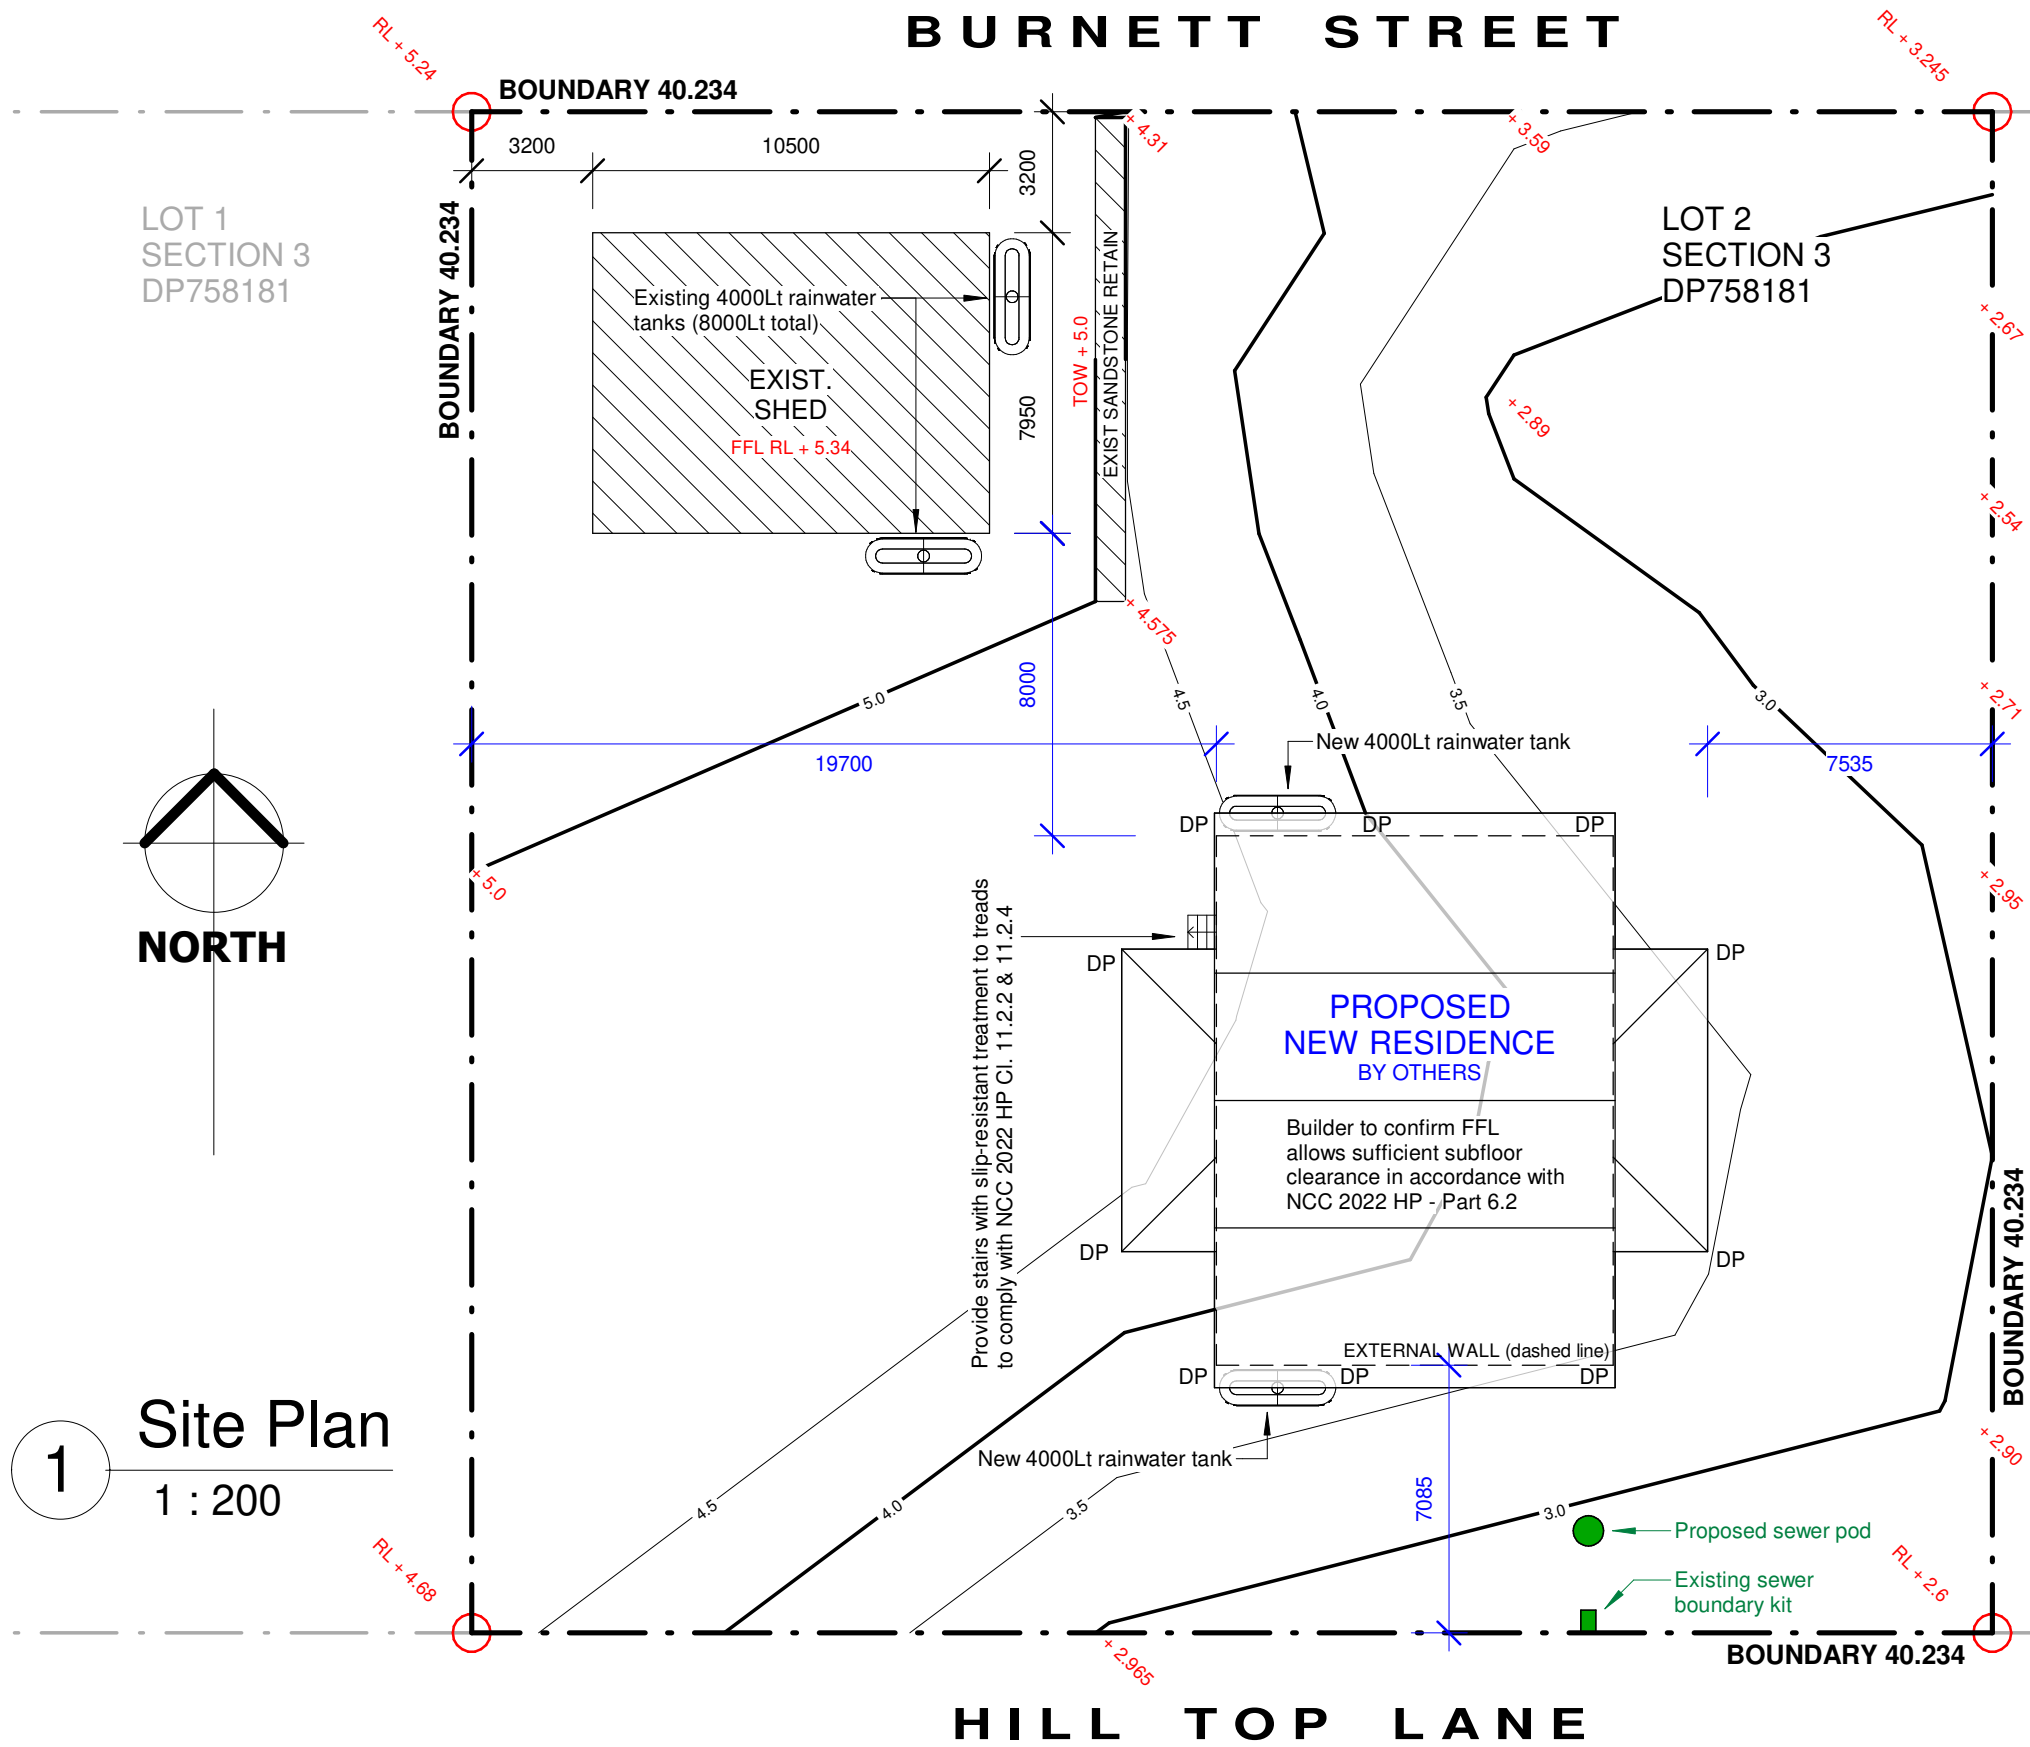

NOTE:
Builder to confirm finished floor level on site.
Shape site as required to allow for maximum subfloor height as specified on the structural drawings.

Bushfire Attack Level: BAL-12.5

No.	AMENDMENT	AUTH	DATE
D	BUILDING SETBACKS REVISED	KR	28.09.2025
C	STORMWATER NOTES REMOVED	KR	02.07.2025
B	REVISED FOR APPROVAL	KR	21.03.2025
A	ISSUED FOR APPROVAL	KR	29.11.2024

LGES
LOCAL GOVERNMENT
ENGINEERING SERVICES

Pty Ltd ABN 64 055 099 557
Web: www.legs.com.au

Inverell
17 Byron Street, Inverell NSW 2360
Ph: (02) 6722 5110
Email: andrew@legs.com.au

Macleay
4/18 River Street, Macleay NSW 2463
Ph: 0410 561 676
Email: kieran.ryan@legs.com.au

CLIENT
Darren McNaughton & Tracy Farrugia

PROJECT
Proposed New Residence
18 Burnett Street, Bundarra NSW

SCALE
AS SHOWN

DESIGNED:
DRAWN:
APPROVED:
FIRST ISSUED:

SHEET No:
A100

FILE No.:
MAC0005