




S ELEVATION 1:100

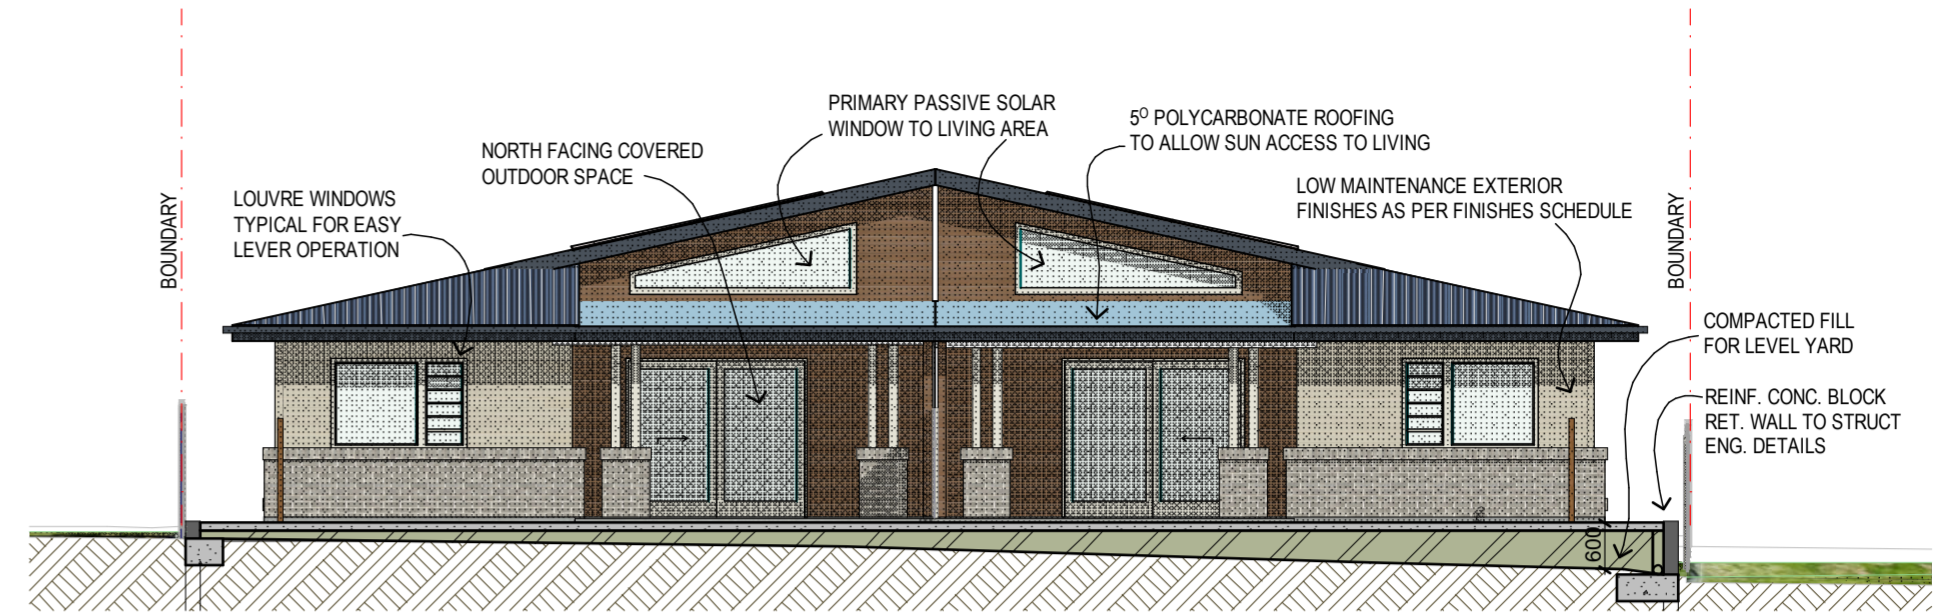


N ELEVATION 1:100

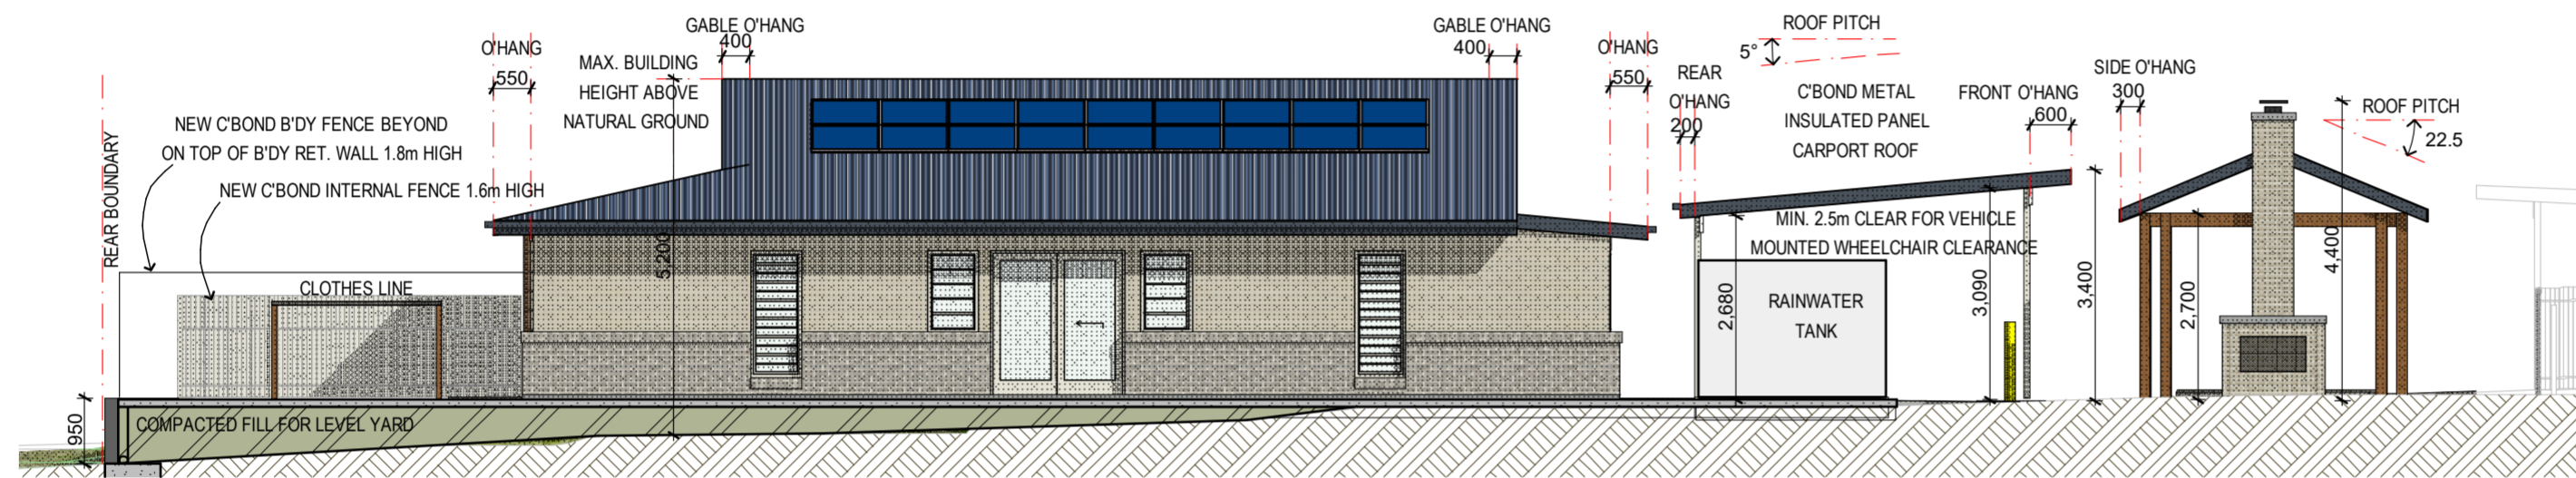

W ELEVATION 1:100

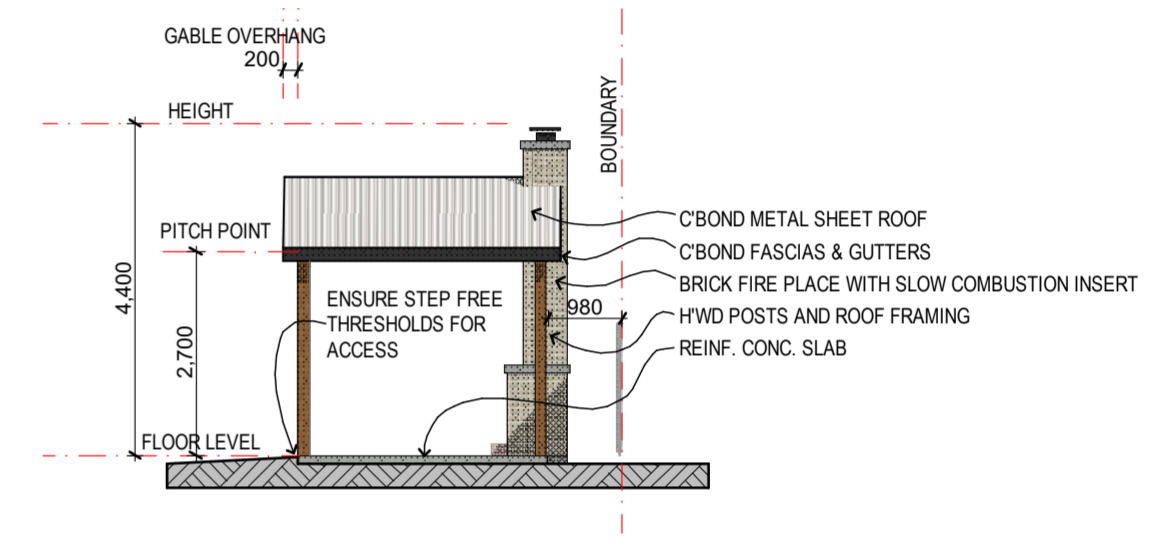

GAZEBO SIDE ELEVATION 1:100

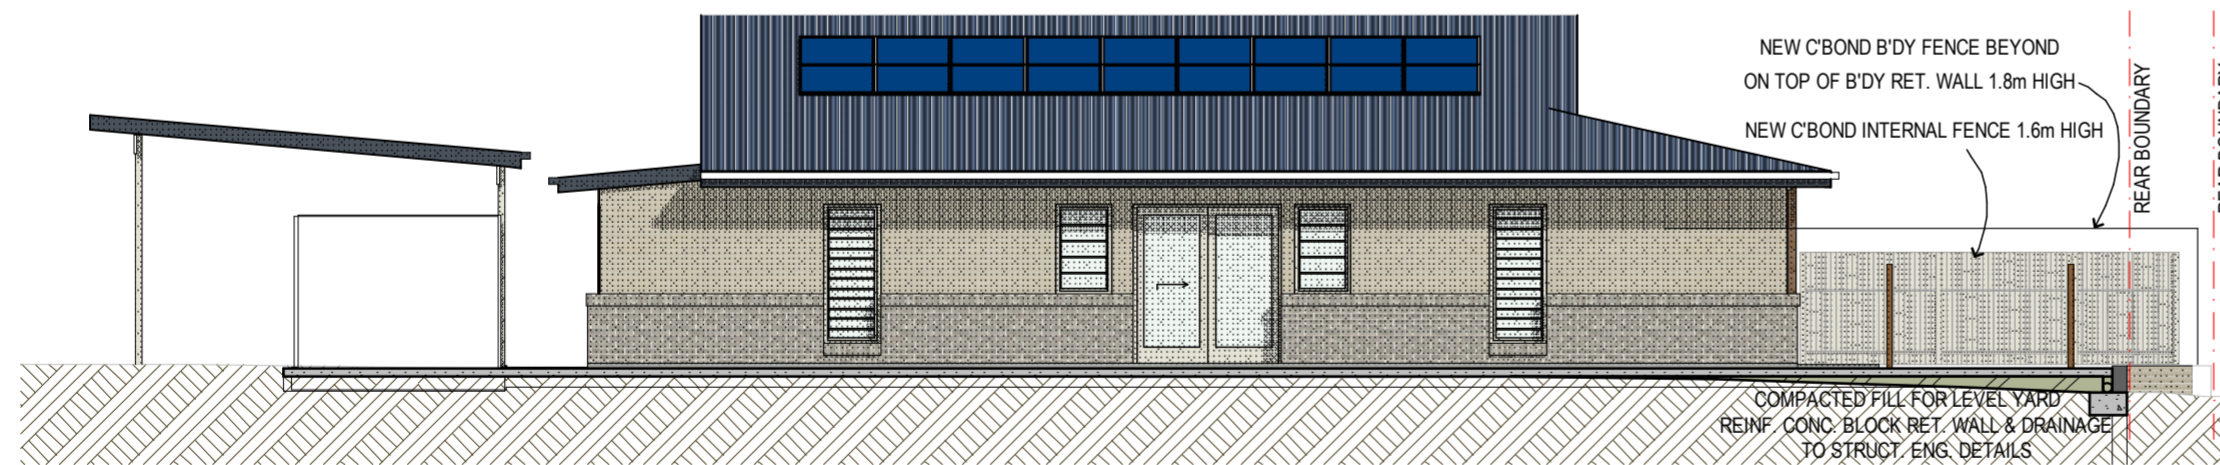

E ELEVATION 1:100

SCHEDULE OF EXTERIOR FINISHES

CUSTOM ORB ACCENT 21 0.48PROFILE	ROOF FLASHINGS & CAPPINGS DEEP OCEAN
	ROOF SHEETING DEEP OCEAN
	FASCIAS / GUTTERS & DOWNPIPES DEEP OCEAN
FEATURE COLOUR (FRONT DOOR) UNIT 2 / UNIT 3	FEATURE WALL CLADDING
	CEMINTEL WOODLANDS 'TEAK'
	TYPICAL WALL CLADDING
	CEMINTEL WOODLANDS 'LIMED'
COLORBOND SANDBARK	TYPICAL BRICK VENEER
COLORBOND MANOR RED	AUSTRAL BRICKS NEUTRALS 'CANVAS'
	POWDERCOATED ALUMINIUM SLIDING GLASS DOOR AND WINDOW FRAMES
	SURFMIST