



SE ELEVATION (BRIDGE STREET FRONTAGE)



SW ELEVATION

The Bolt Inn Uralla : ELEVATIONS 1


15916 - A06 - Rev 01 - DA - 09 September 2025
Confidential. Copyright EJE Architecture. Nominated Architect - Bernard Collins No. 4438 (NSW ARB)



1:100 @ A3



NE ELEVATION (HILL ST FRONTAGE)

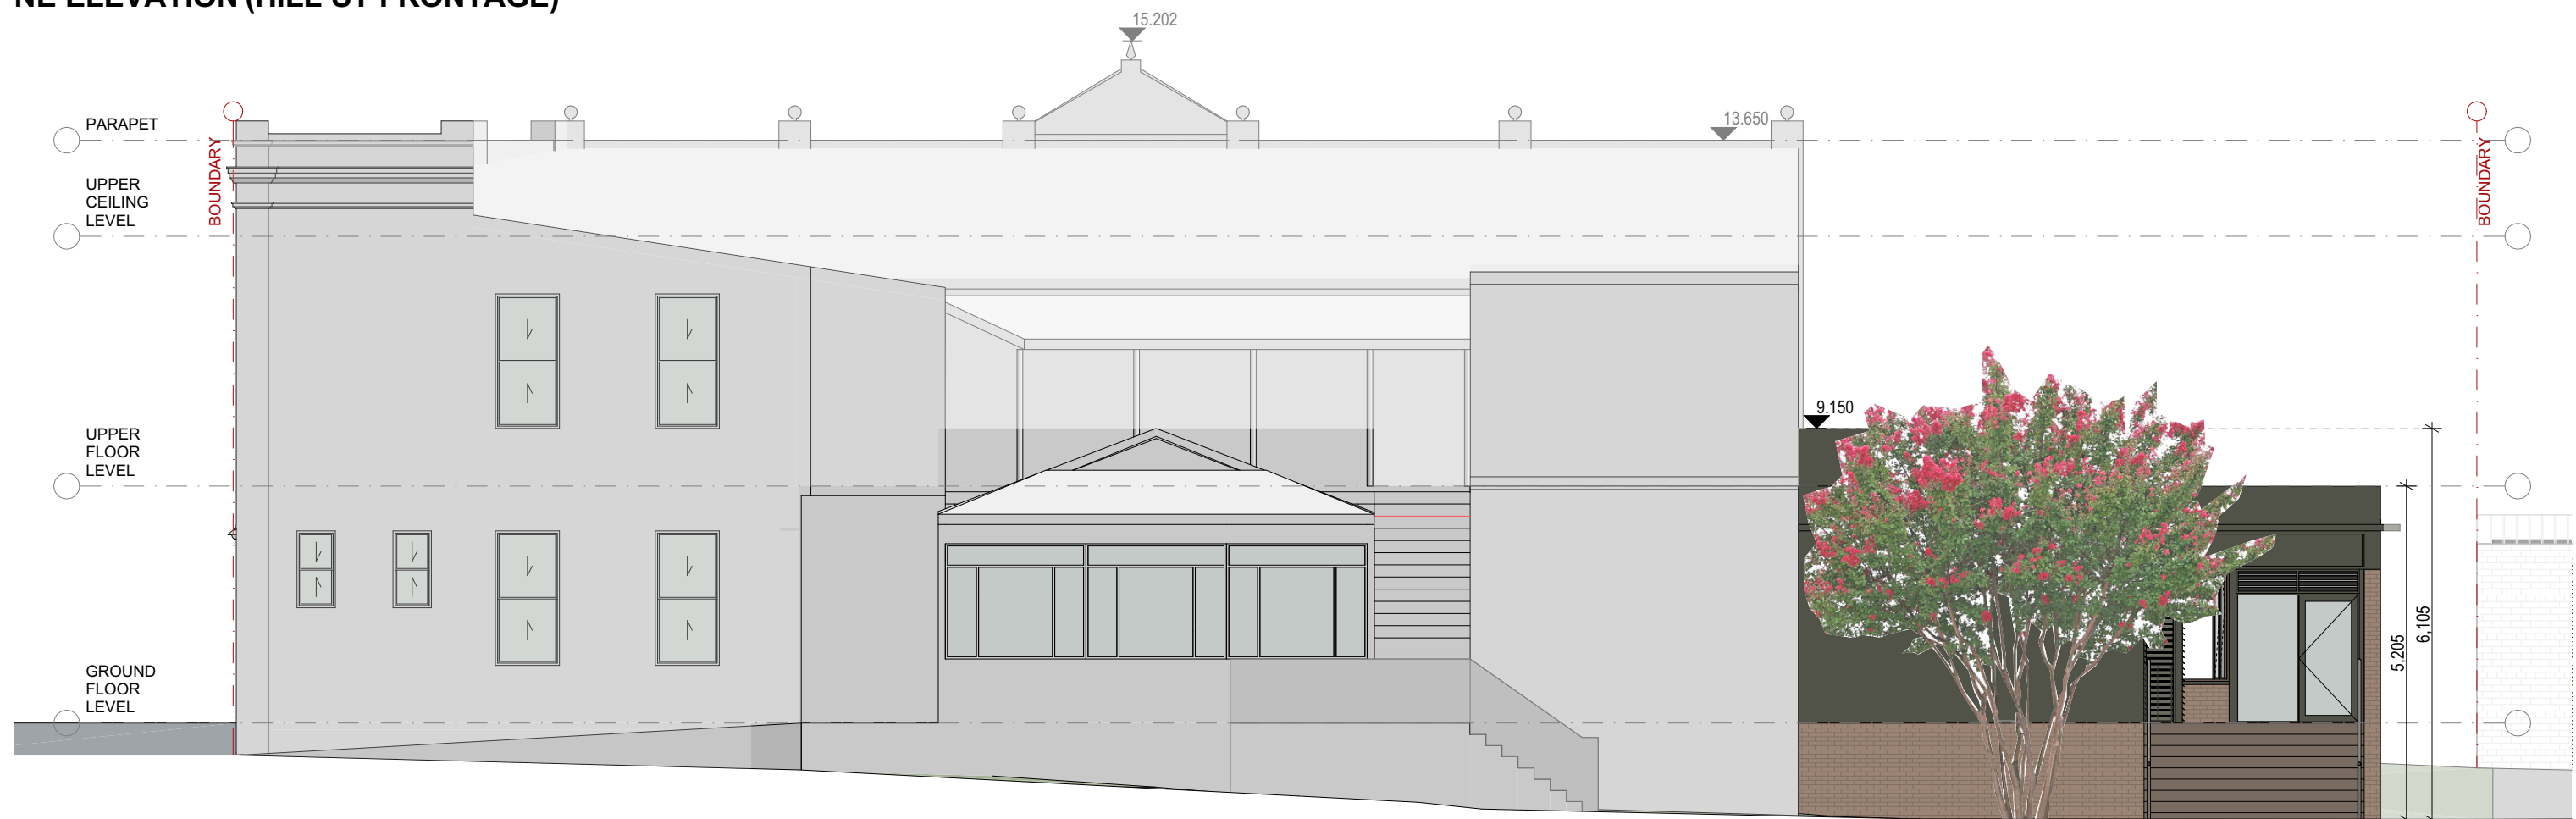

NW ELEVATION

The Bolt Inn Uralla : ELEVATIONS 2

15916 - A07 - Rev 01 - DA - 09 September 2025
 Confidential. Copyright EJE Architecture. Nominated Architect - Bernard Collins No. 4438 (NSW ARB)



0 10mm 50mm 100mm ON ORIGINAL A3

1:100 @ A3