



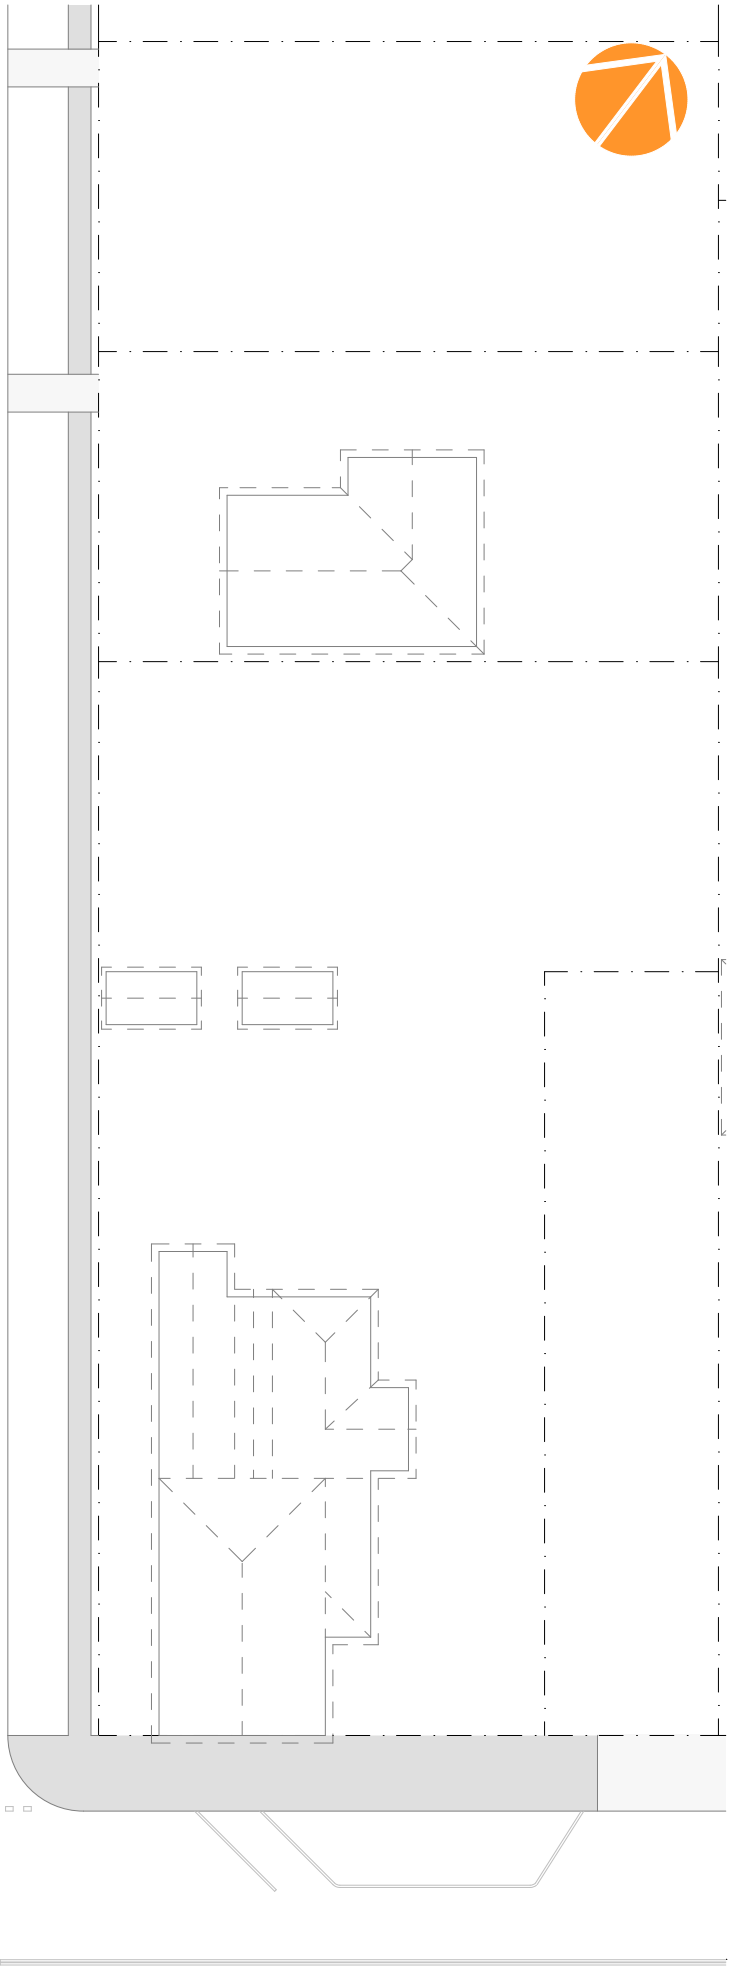


The Bolt Inn Uralla : SITE PLAN

15916 - A02 - Rev 01 - DA - 09 September 2025
Confidential. Copyright EJE Architecture. Nominated Architect - Bernard Collins No. 4438 (NSW ARB)

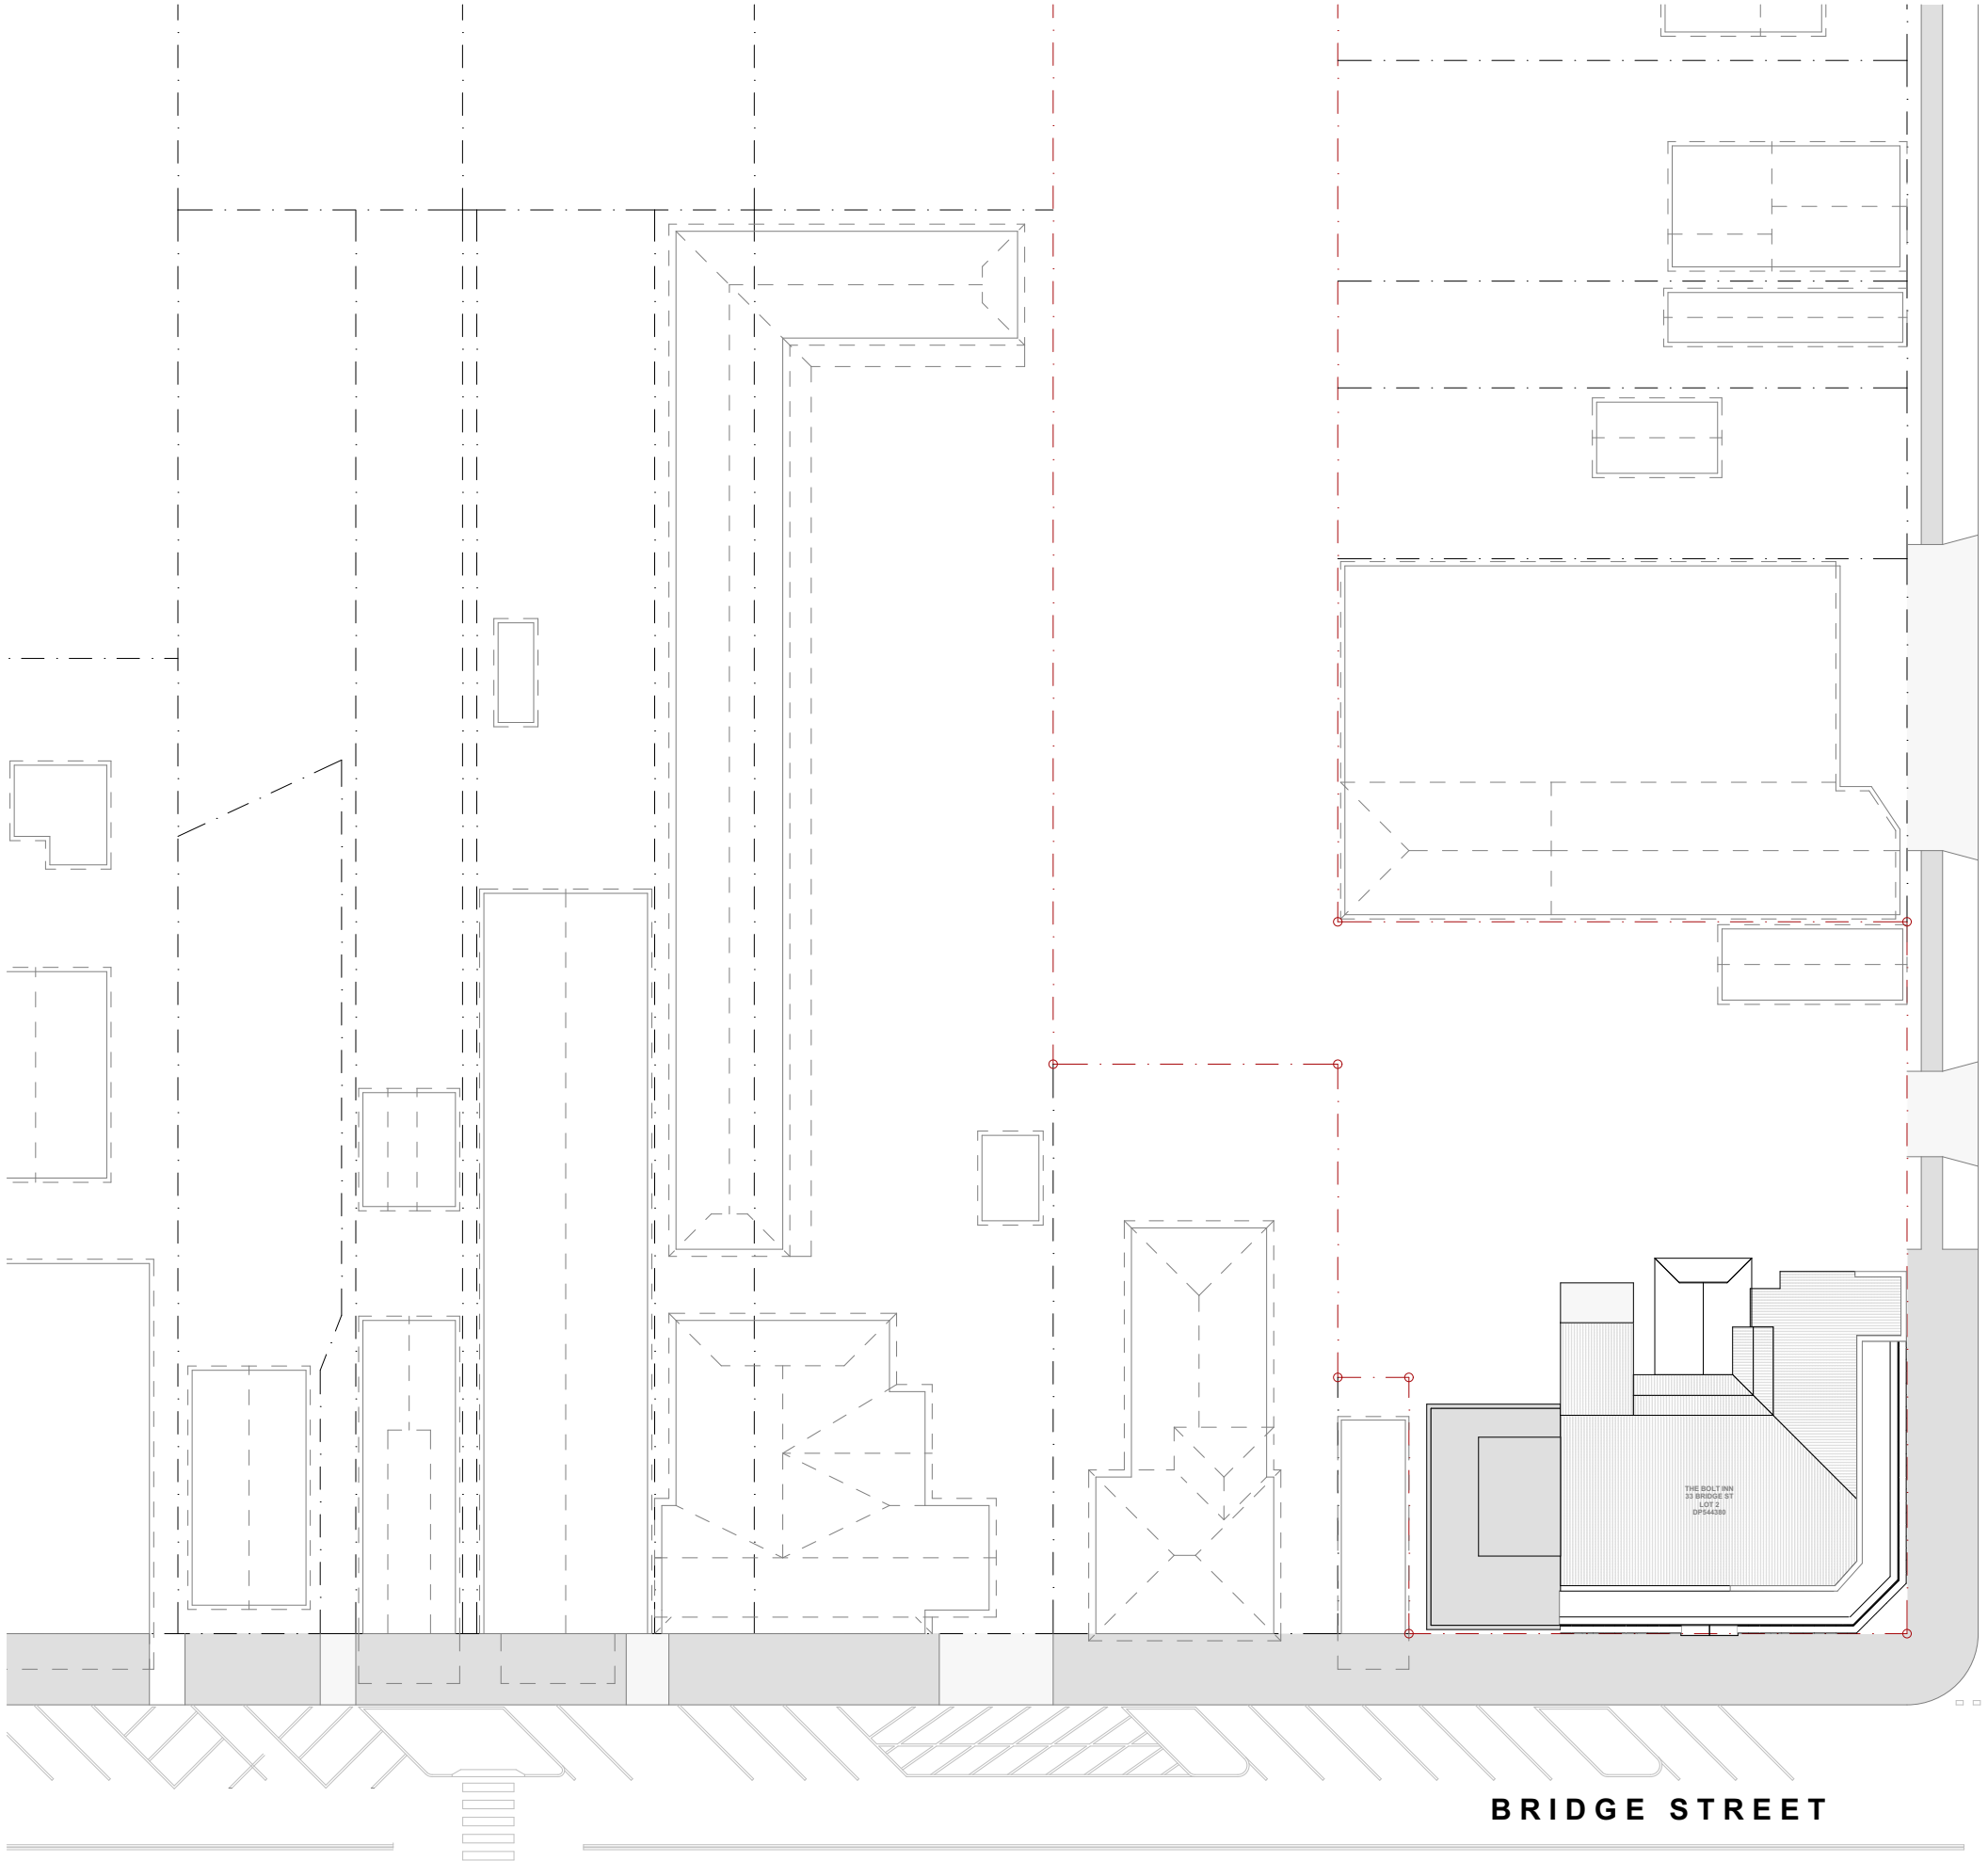

1:500 @ A3

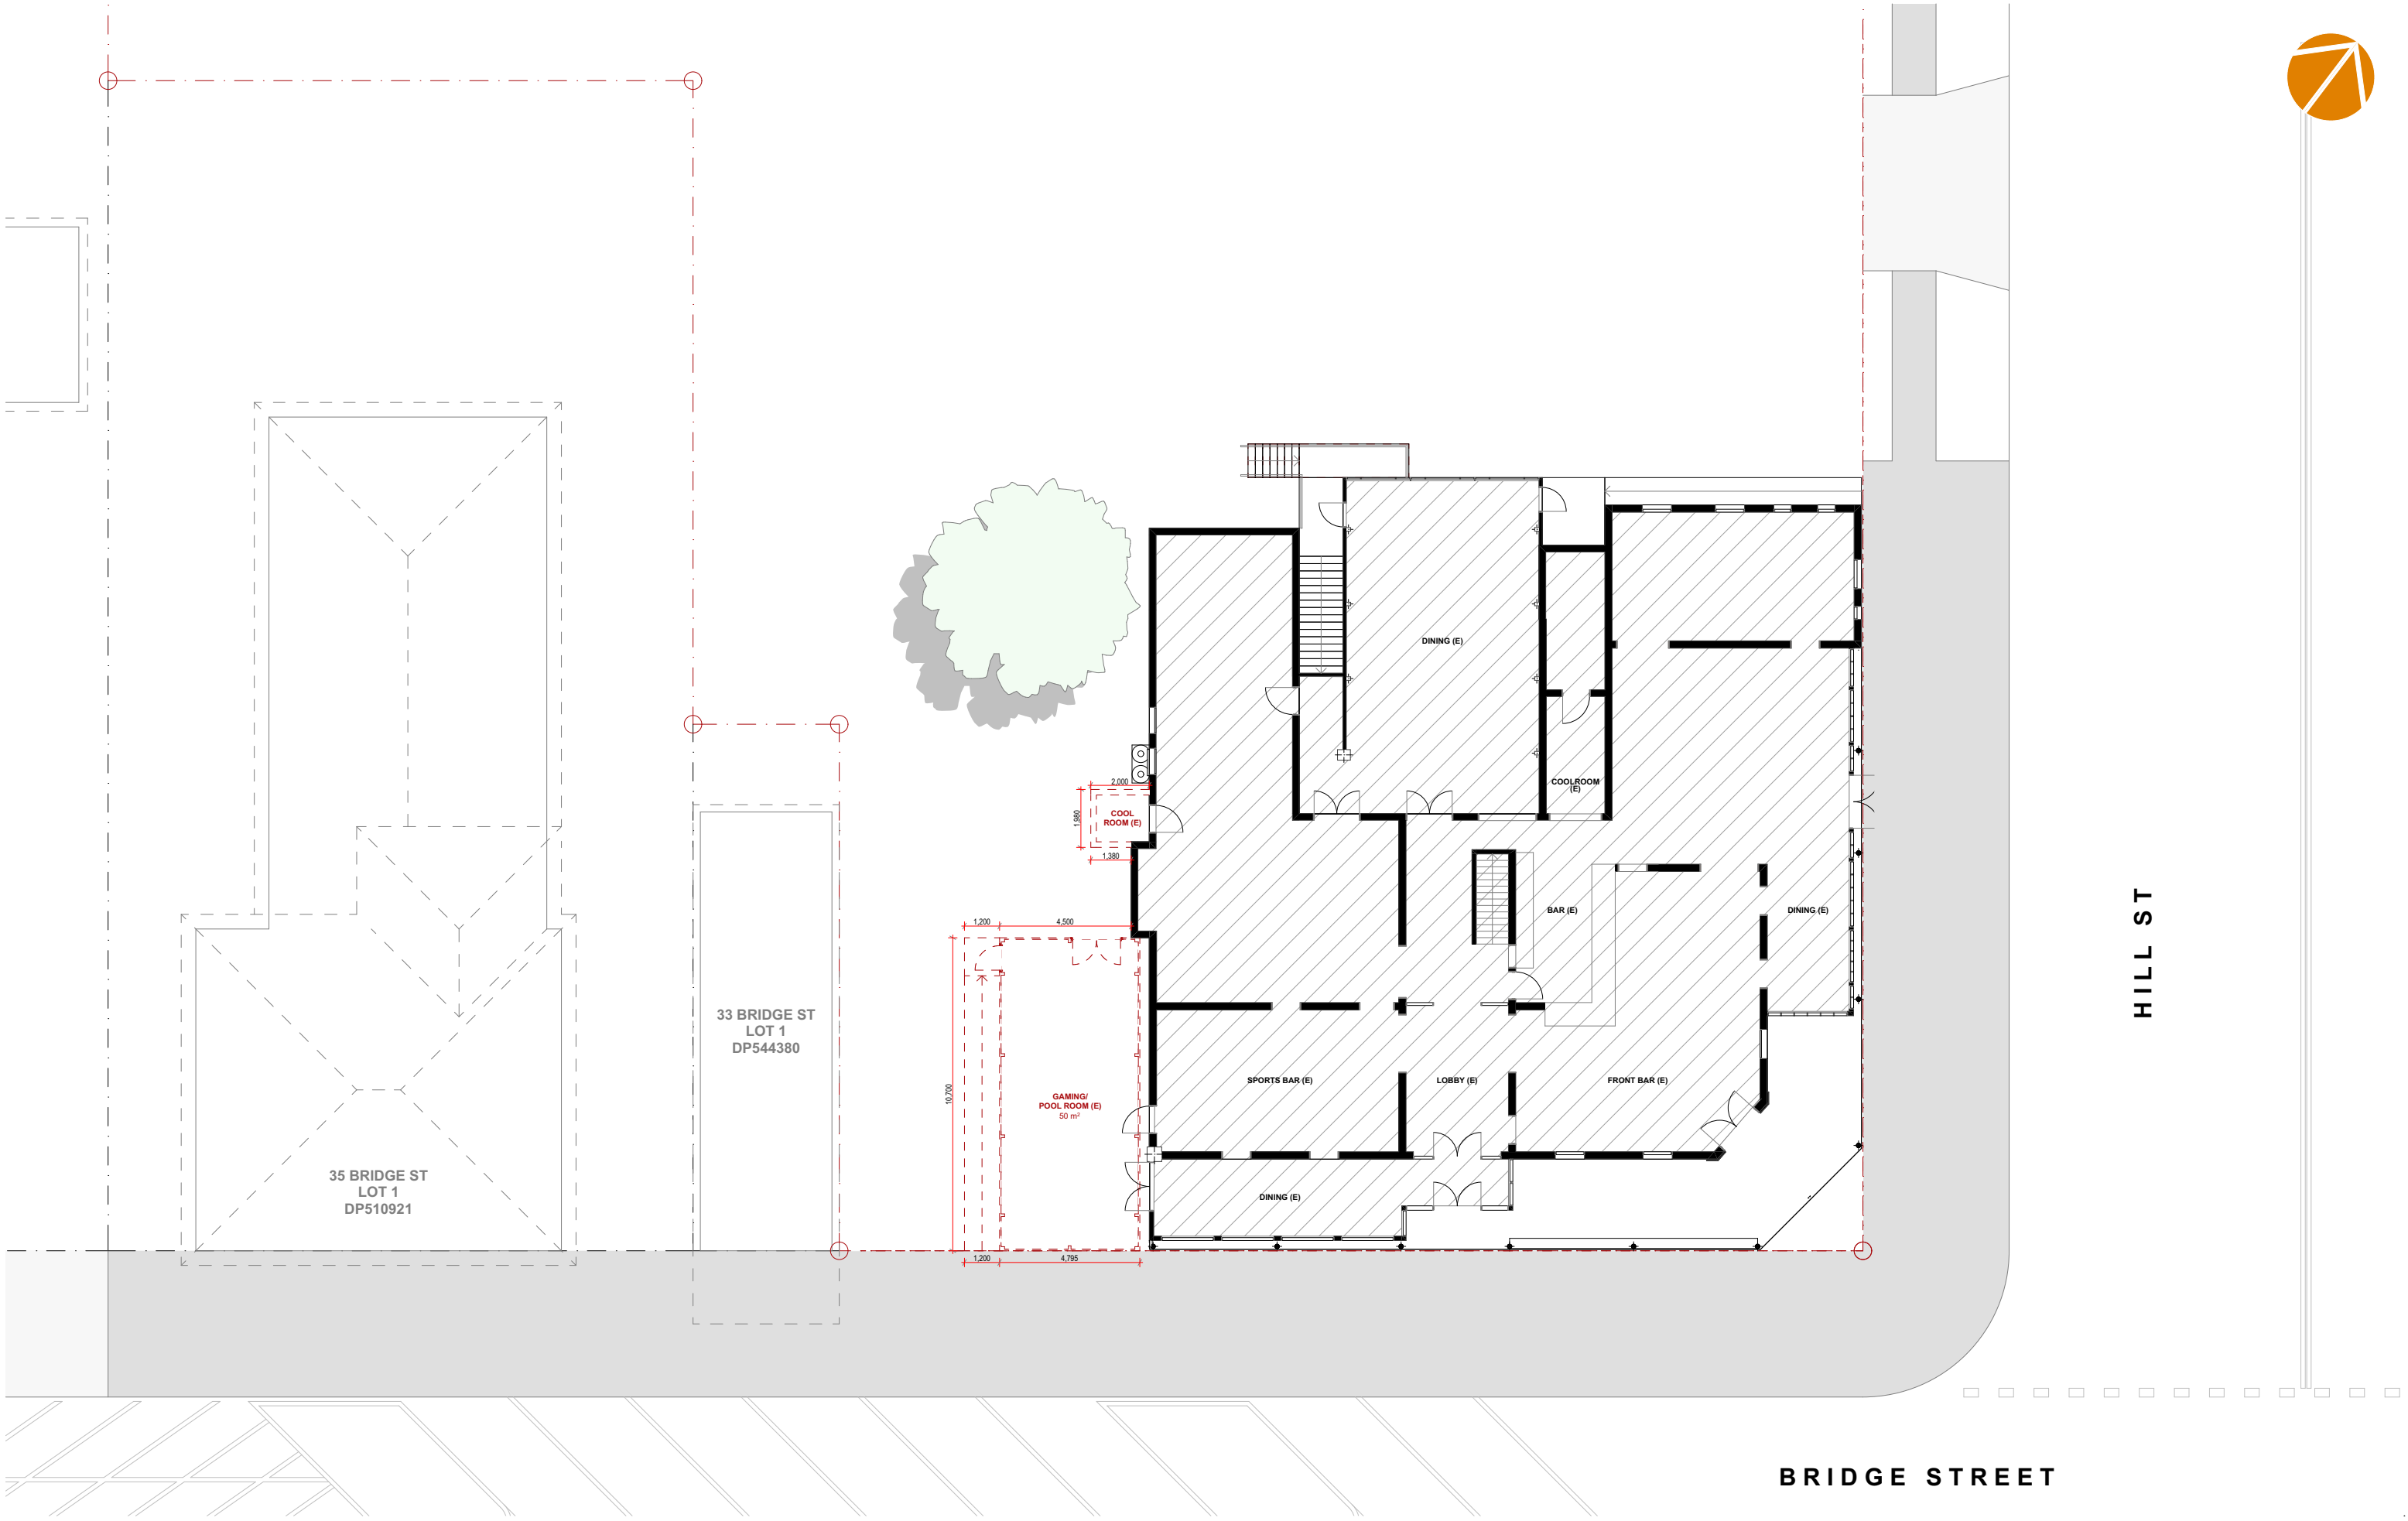

The Bolt Inn Uralla : OVERALL PLAN EXISTING/DEMOLITION

15916 - A03 - Rev 01 - DA - 09 September 2025
Confidential. Copyright EJE Architecture. Nominated Architect - Bernard Collins No. 4438 (NSW ARB)



0 10mm 50mm 100mm ON ORIGINAL A3 1:200 @ A3