


1 NORTH ELEVATION  
1 : 100

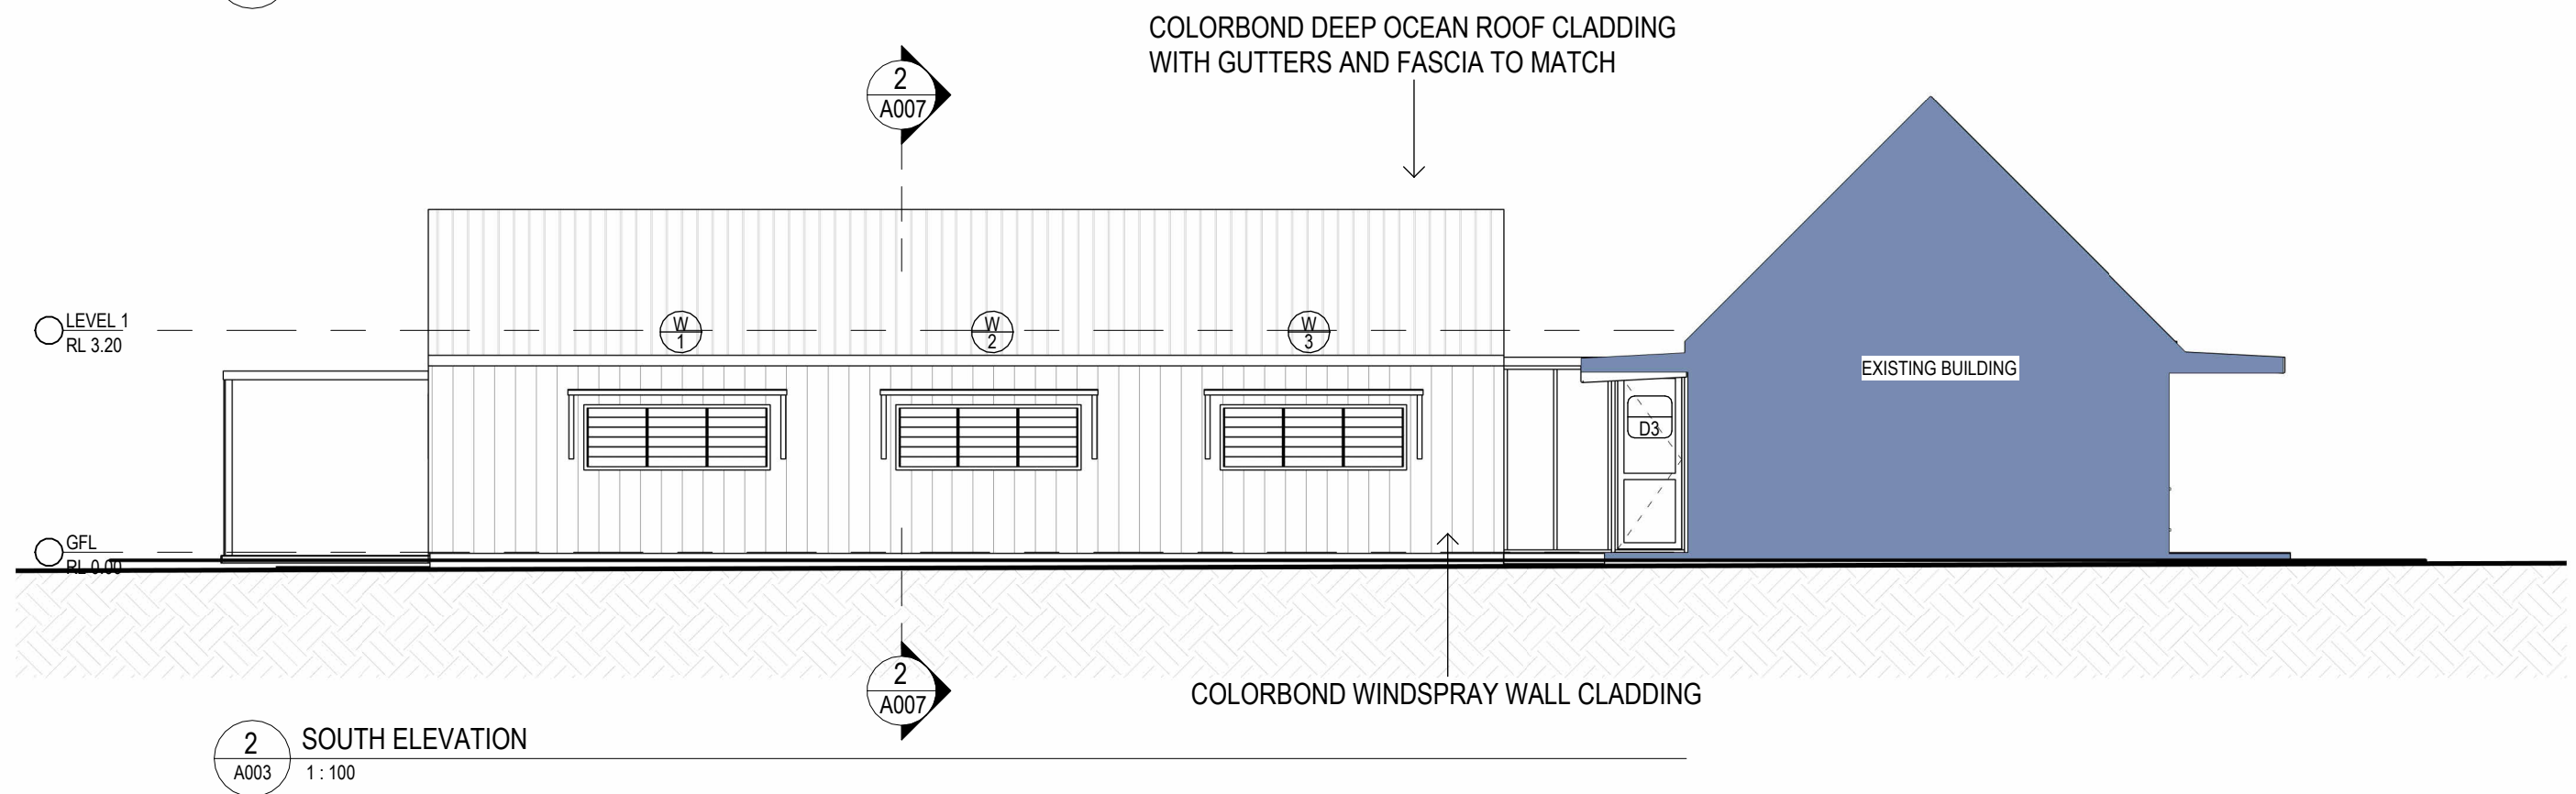


2 SOUTH ELEVATION  
A003 1 : 100

DRAFT


NOTES:

SLAB AND FOOTINGS TO ENGINEERS SPECIFICATION

SHED TO MANUFACTURERS DETAILS

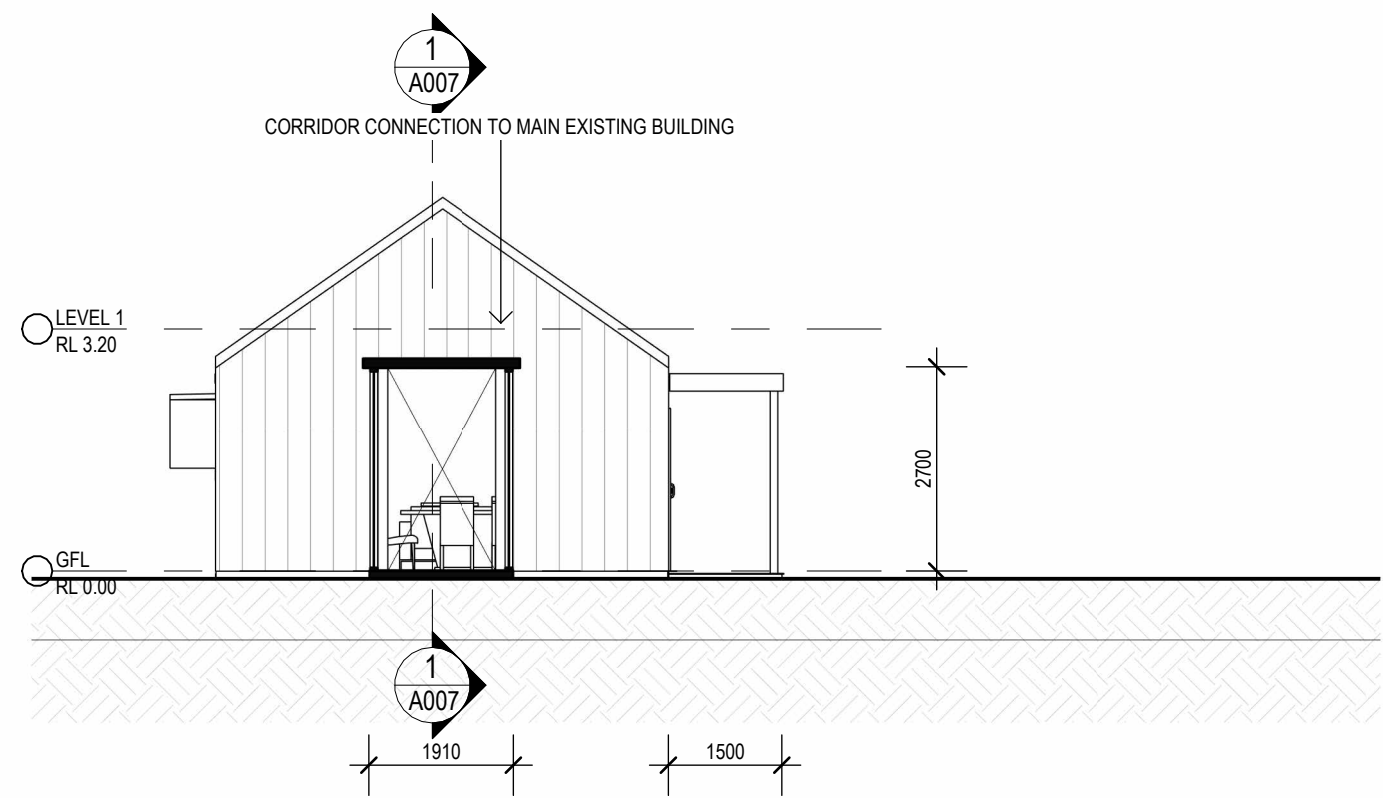


1 EAST ELEVATION  
A003 1 : 100

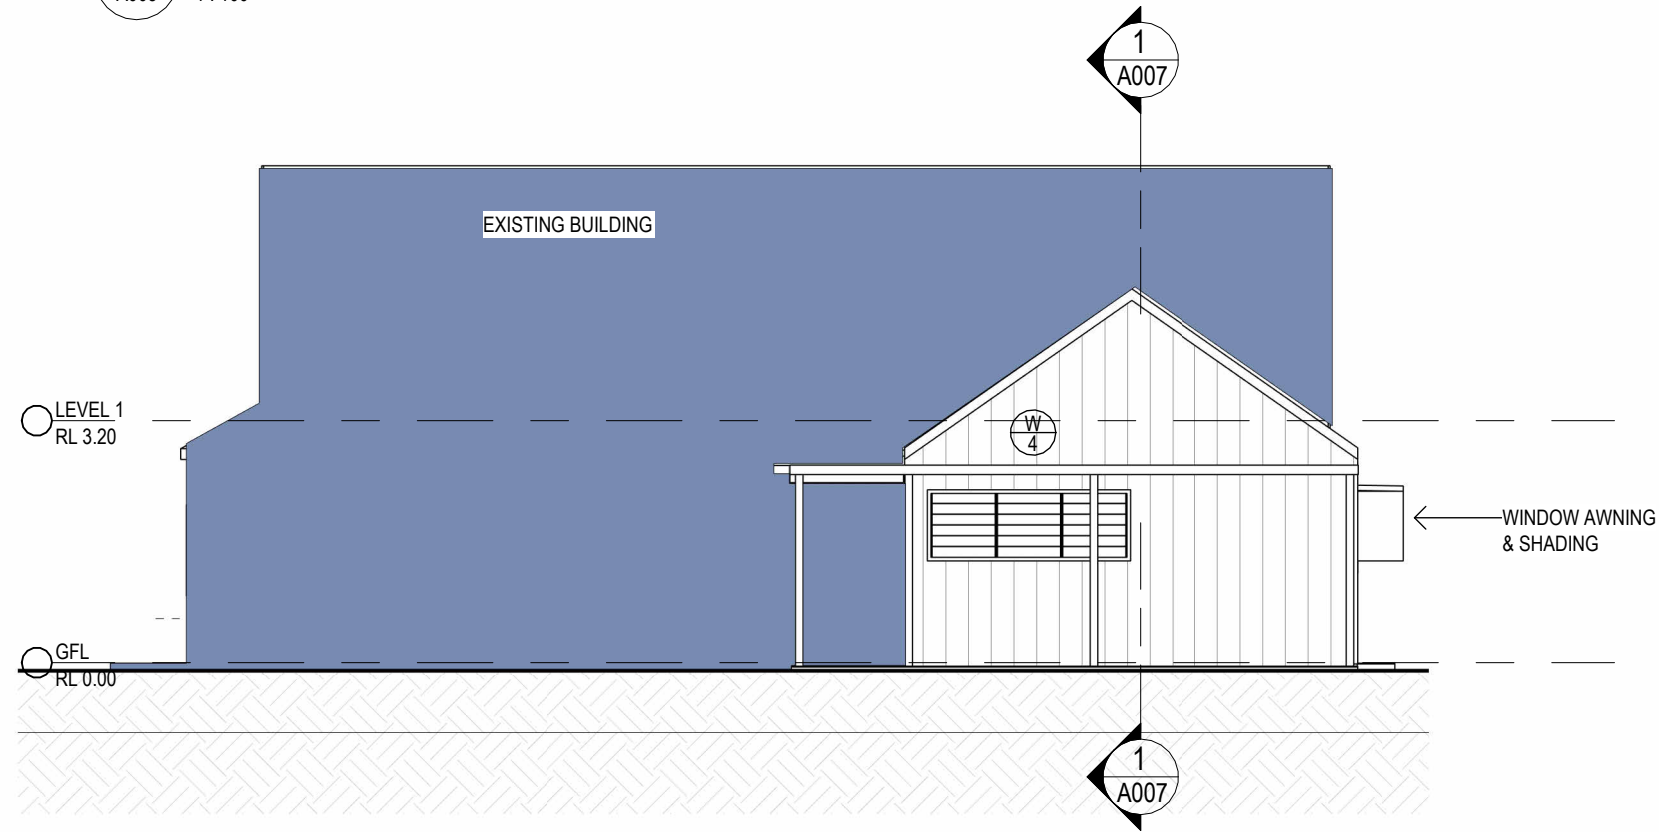


2 WEST ELEVATION  
A003 1 : 100


DRAFT

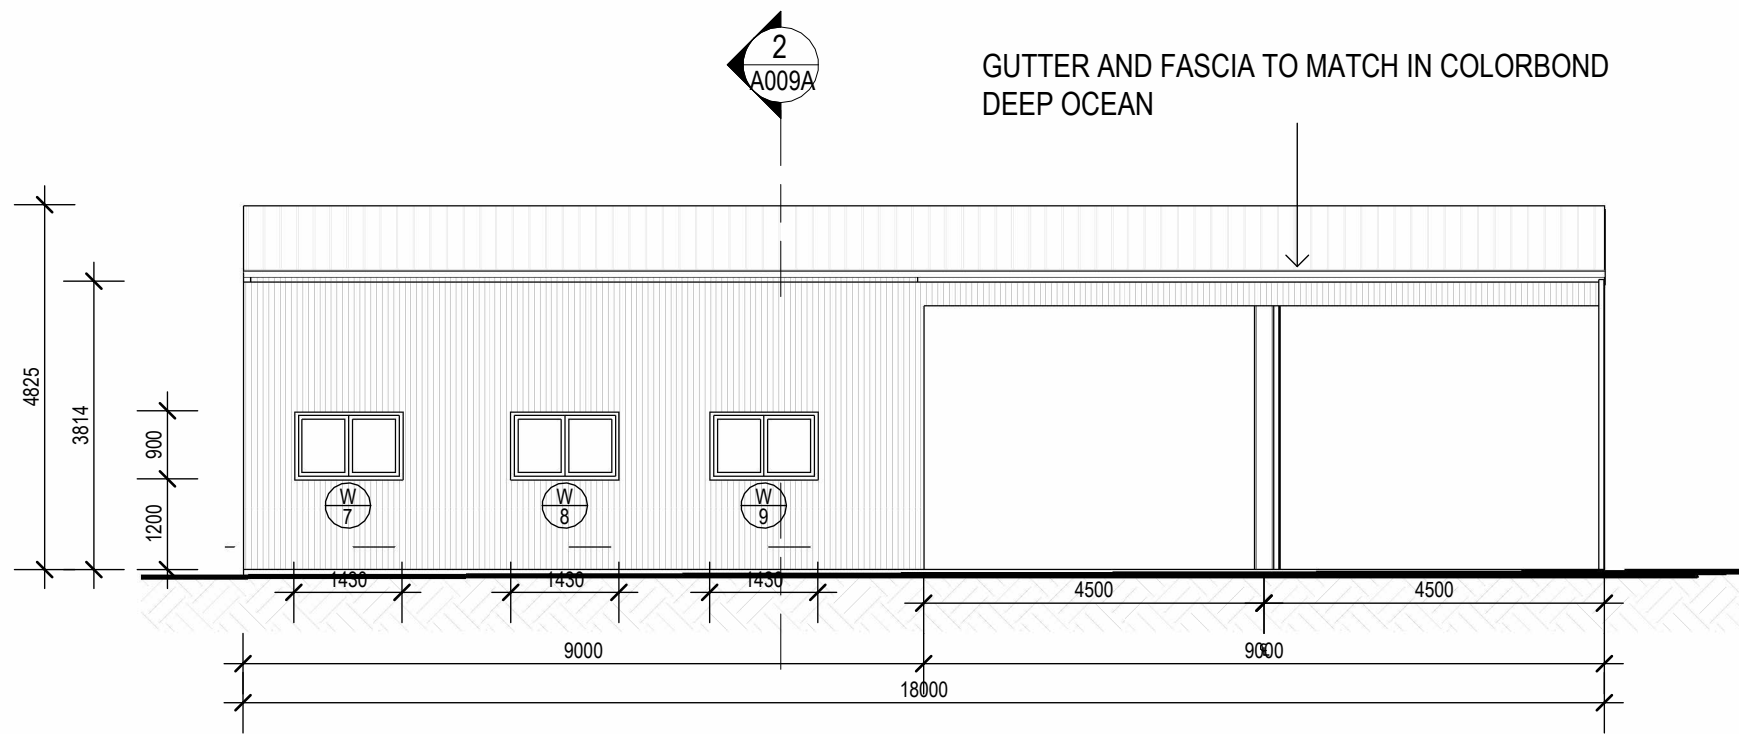


1 ELEVATION 1  
A008 1:100

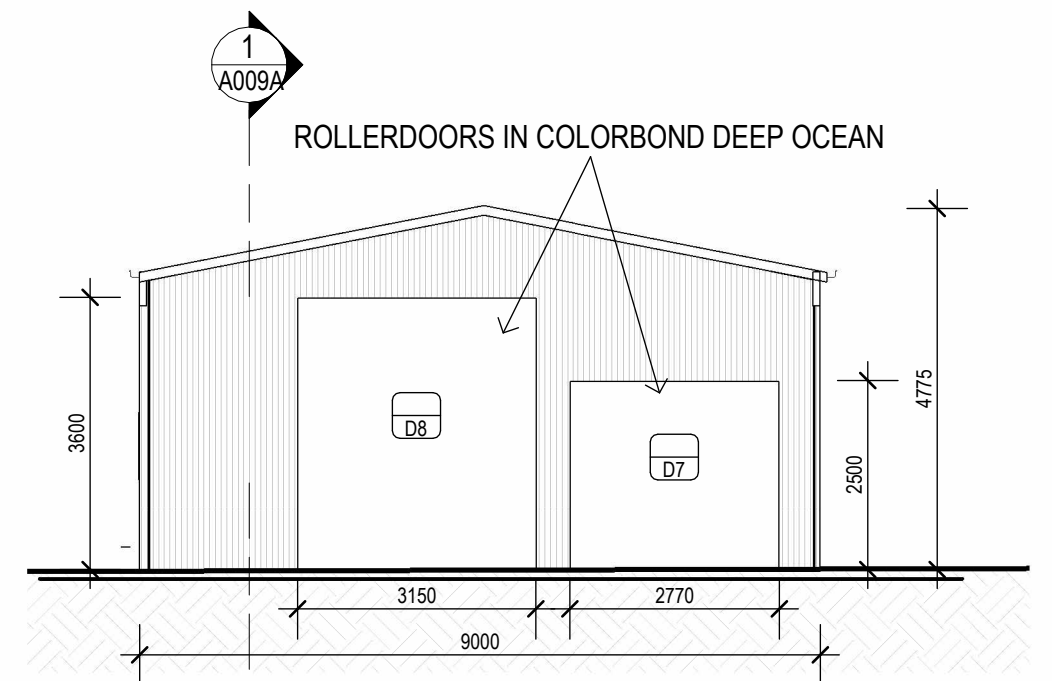

2 ELEVATION 2  
A008 1:100

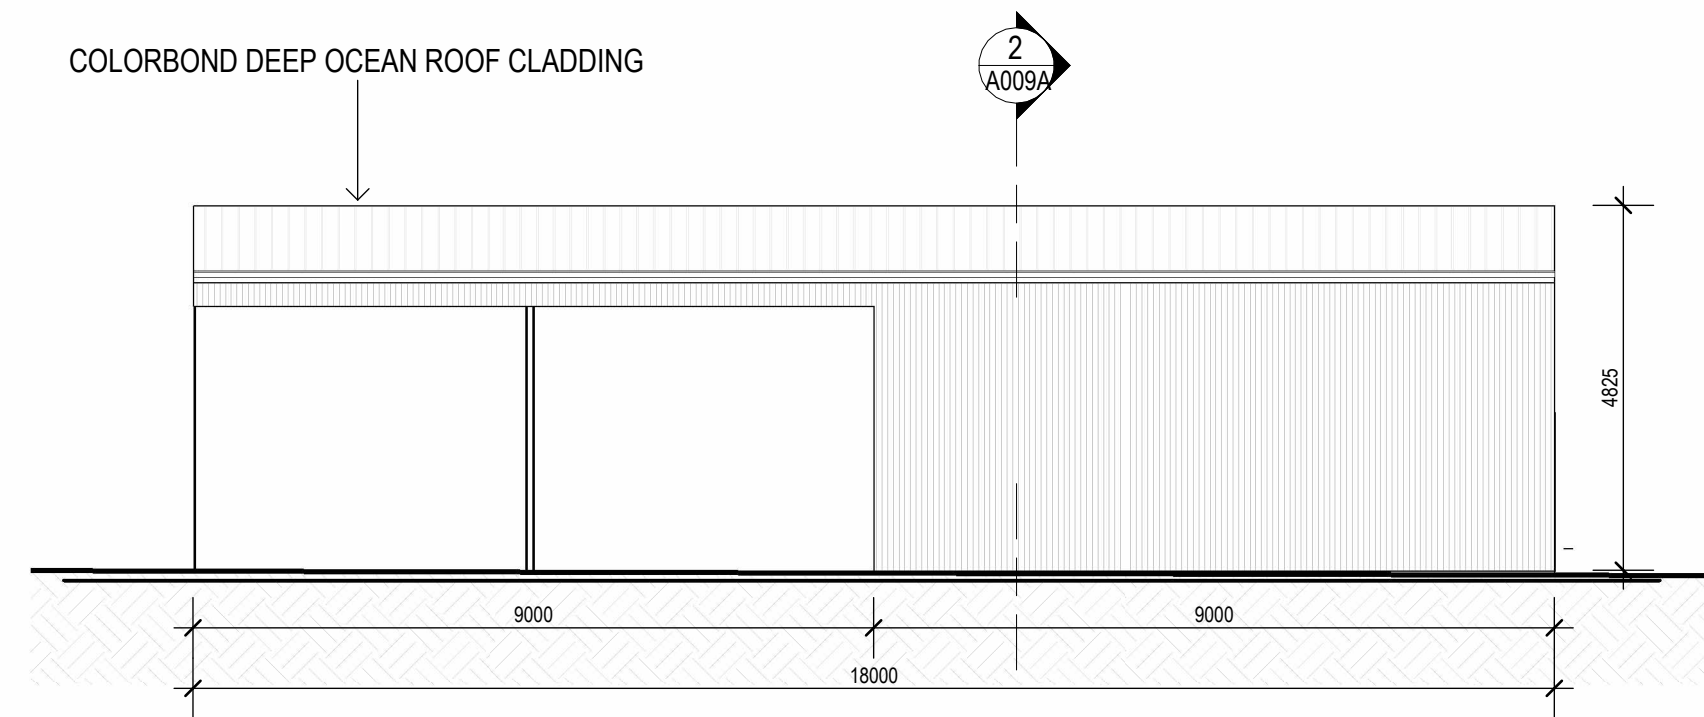

3 ELEVATION 3  
A008 1:100

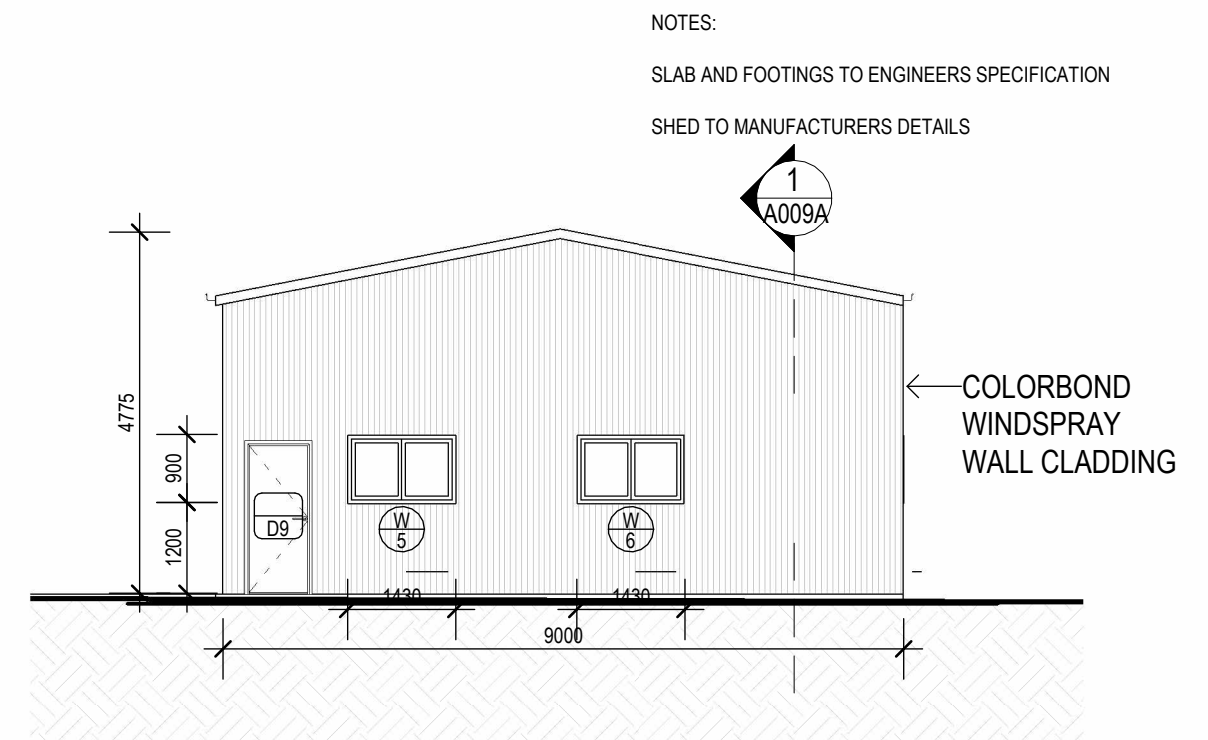

4 ELEVATION 4  
A008 1:100

DRAFT

