

- LEGEND:**
- Internal Post - Hardwood (175SED)
 - Perimeter Post - Hardwood (200SED)
 - Perimeter Column - (610UB125) 1 Column
 - Perimeter Column - (350SHS12)
 - T-Connectors - 12mm
 - Tie Backs - Single - 12mm Cable
 - 12mm Cable - Galv.
 - Sleeve Cable - 12mm Galv.
 - Buried Log Anchor (Hardwood Timber)
 - Guy-Lock - 12mm
 - Roof Cloth Run Number
Quad Shade (Black) 10mt



NOT FOR
CONSTRUCTION


PROPOSED PROTECTIVE CANOPY FOR:
ENVIROAG AUSTRALIA PTY. LTD., URALLA NSW
(TULLIMBA FEEDLOT) CATTLE SHADE DESIGN

PLAN & ELEVATION

NETPRO PTY. LTD. - A.C.N 054 642 036 - LOT 1 SULLIVAN DRIVE, STANTHORPE, 4380
P.O. BOX 337, STANTHORPE QLD, 4380 - PHONE: (07) 4681 6666 FAX: (07) 4681 6600



FILE NAME 9198_EnviroAg_CShade_R0.0		PLAN NO. 9198		REVISION 0.0
SHEET SIZE A3	SHEET OF 02 05	DRAWN BY MDS	DATE 11/11/2025	
© 2025 COPYRIGHT NETPRO PTY LTD. ALL RIGHTS RESERVED. CONFIDENTIAL/PROPRIETARY NETPRO PTY LTD				

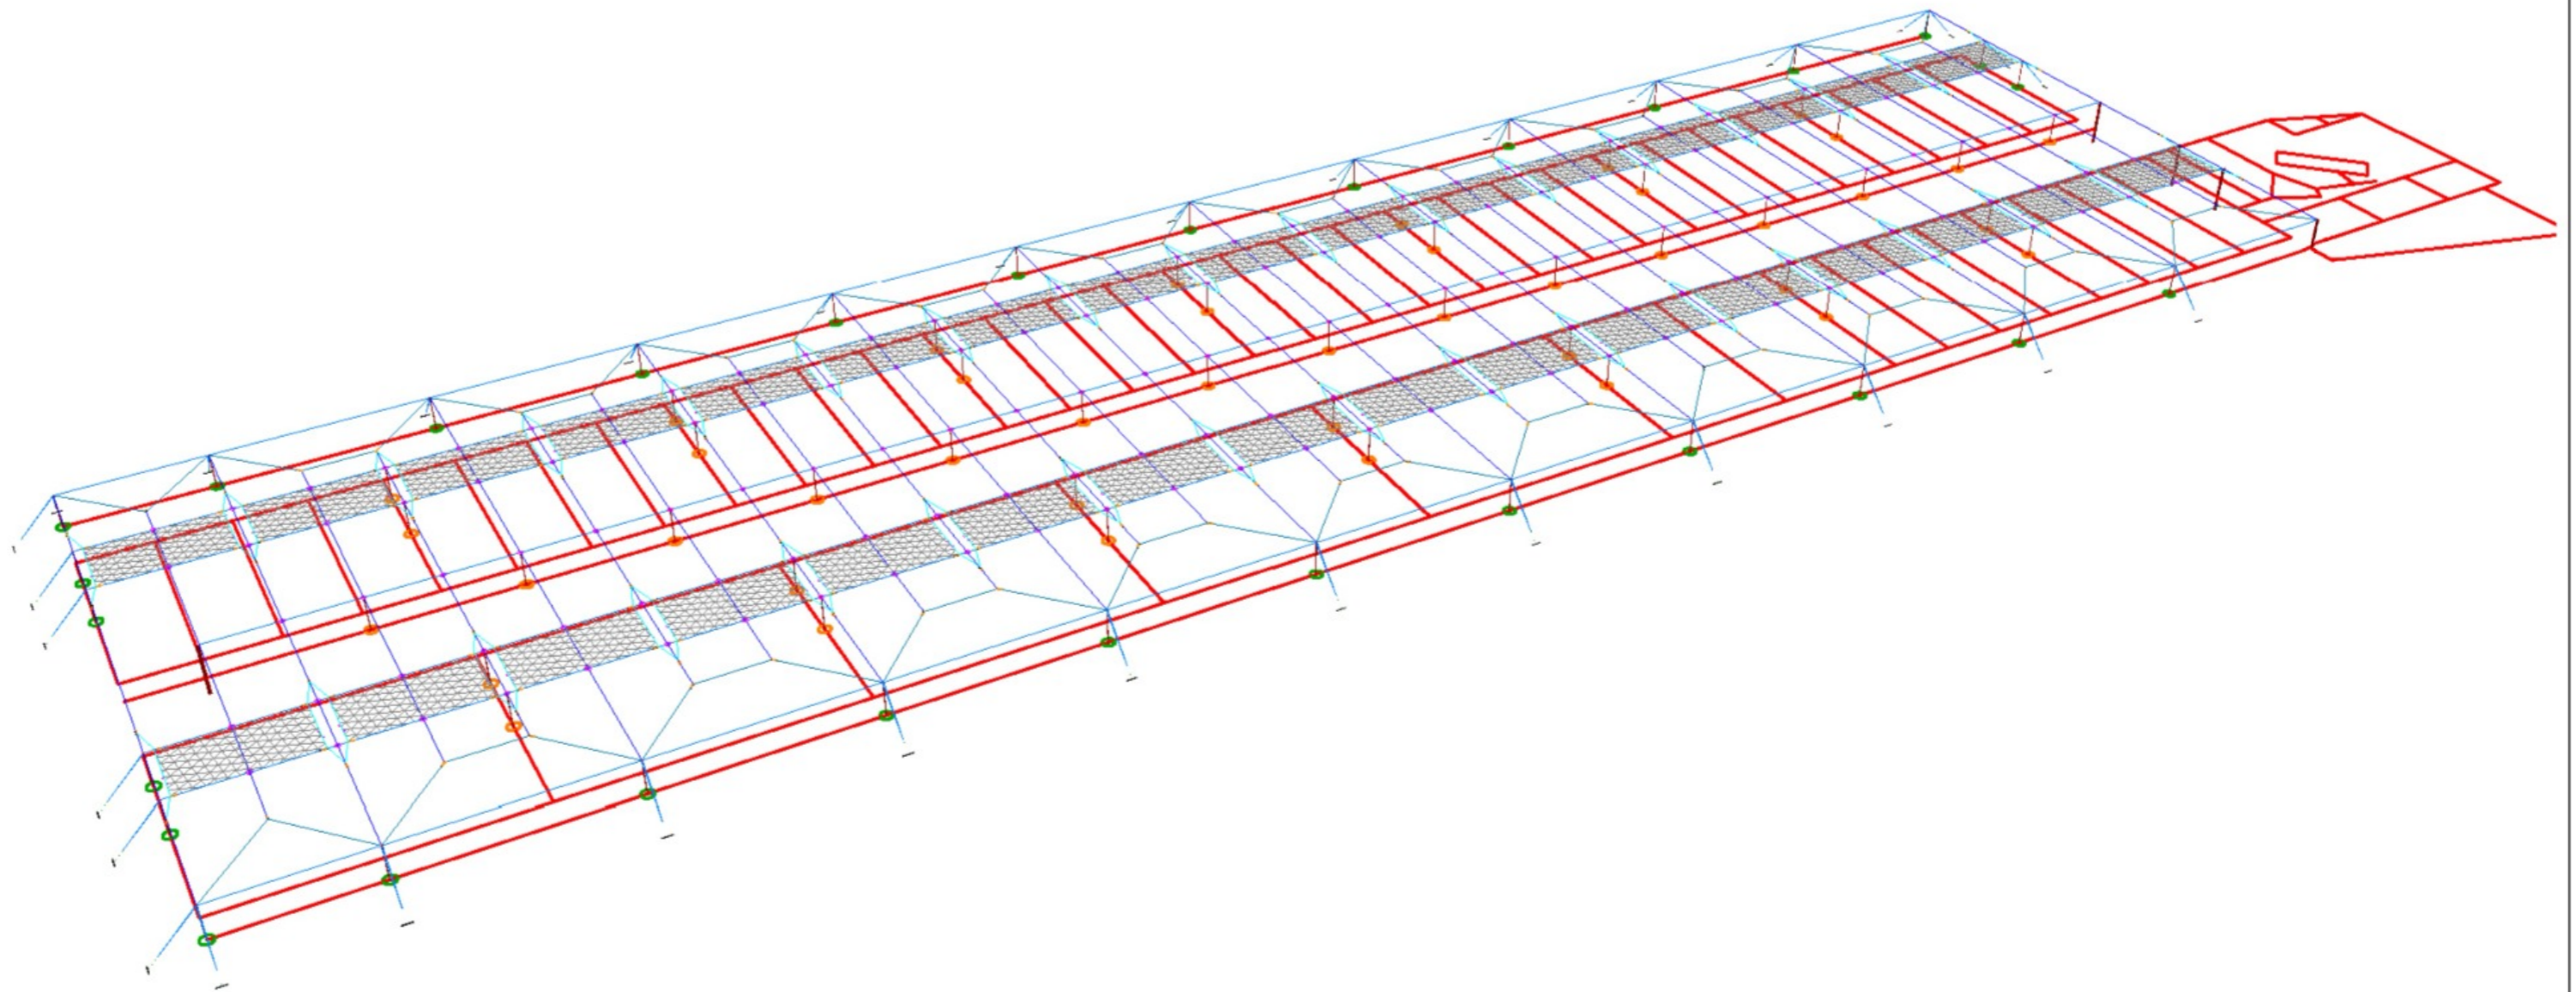

NOT FOR
CONSTRUCTION

PROPOSED PROTECTIVE CANOPY FOR:
ENVIROAG AUSTRALIA PTY. LTD., URALLA NSW
(TULLIMBA FEEDLOT) CATTLE SHADE DESIGN

PERSPECTIVE

NETPRO PTY. LTD. - A.C.N 054 642 036 - LOT 1 SULLMAN DRIVE, STANTHORPE, 4380
P.O. BOX 337, STANTHORPE QLD, 4380 - PHONE: (07) 4681 6666 FAX: (07) 4681 6600



FILE NAME 9198_EnviroAg_CShade_R0.0		PLAN NO. 9198	REVISION 0.0
SHEET SIZE A3	SHEET OF 03 05	DRAWN BY MDS	DATE 11/11/2025
© 2025 COPYRIGHT NETPRO PTY LTD. ALL RIGHTS RESERVED. CONFIDENTIAL/PROPRIETARY NETPRO PTY LTD			