


Roller Door Jamb Flashing - B-RDJAMB-I-A-0

Purchaser Name: Tim Hine	<p align="center"><b>Flashing Fixing Details</b></p> <p align="center">Not to Scale Page 3 of 3 © Copyright Steelx IP Pty Ltd</p>	<p>Seller: The Shed Company Tamworth Cumberland Projects Pty Ltd Phone: 0421 764 928 Fax: Email: tamworth@theshedcompany.com.au</p>	<p>Apex Engineering Group PTY LTD ACN 632 588 562 MIE Aust. (Registered NER Structural) 5276680 QLD : RPEQ No. 24223; TAS : 185770492; VIC : PE0003848; N.T : 303557ES; Practising Professional Structural &amp; Civil Engineers</p> <p>Signature:  Date: John Ronaldson Date: 05/02/2026</p>
Site Location: 3 Vincent St Uralla NSW 2358 Australia			
Drawing # TTWH260007 - 9			


This setout is provided as a guide only. It is the responsibility of the concreter/erector to confirm that all dimensions are correct.

**Left Side**

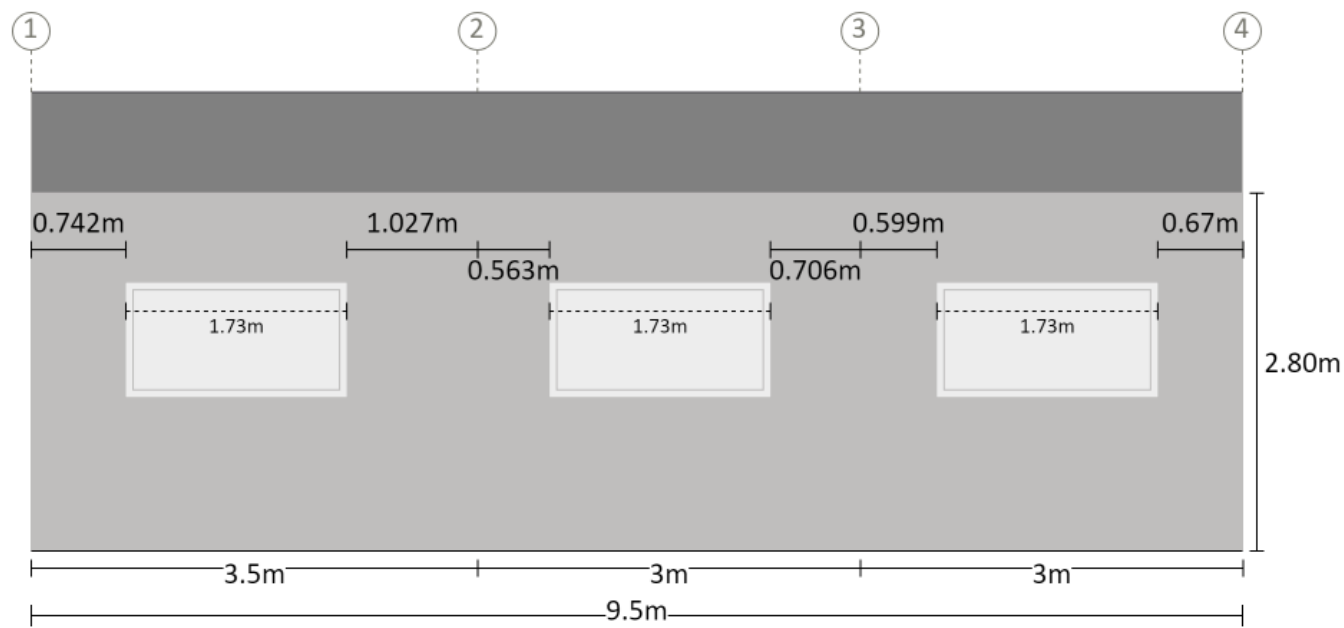

Measurements are from the outside of end girts (end bays) and/or centre of columns (mid bays) to inside of component opening size.


**Left End**

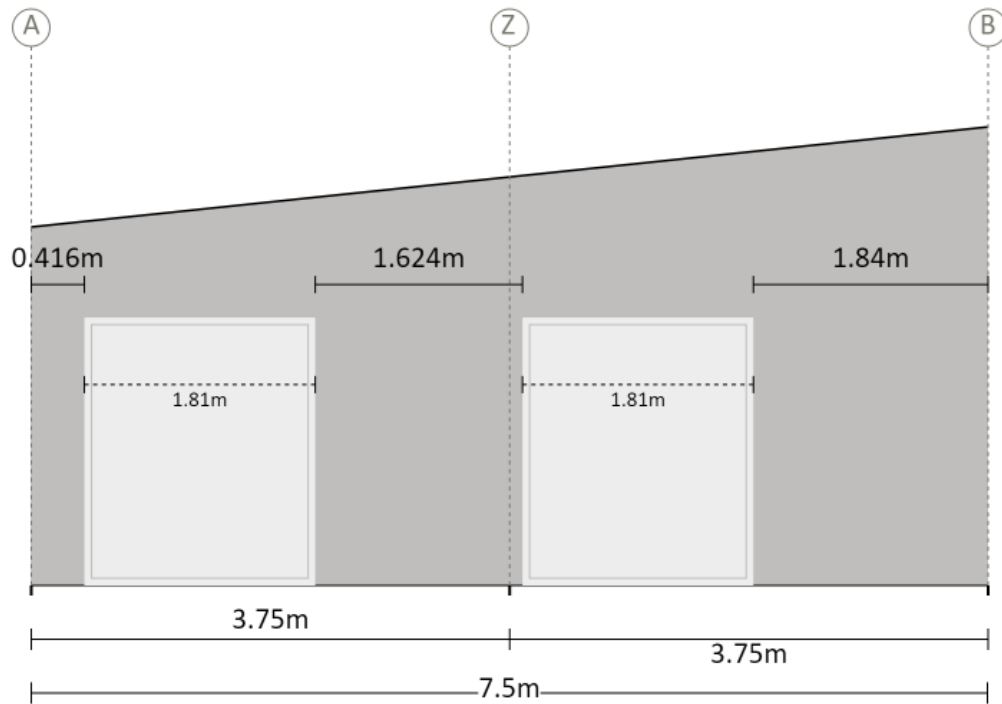

Measurements are from the outside of side girts to the inside of component opening size.

Purchaser Name: Tim Hine		<b>Component Position</b> Not to Scale Page 1 of 2 © Copyright Steelx IP Pty Ltd	Seller: The Shed Company Tamworth Cumberland Projects Pty Ltd Phone: 0421 764 928 Fax: Email: tamworth@theshedcompany.com.au	Apex Engineering Group PTY LTD ACN 632 588 562 ME Aust. (Registered NER Structural) 5276680 QLD : RPEQ No. 24223; TAS : 185770492; VIC : PE0003848; N.T : 303557ES; Practising Professional Structural & Civil Engineers	
Site Location: 3 Vincent St Uralla NSW 2358 Australia				Signature:  Date: John Ronaldson Date: 05/02/2026	
Drawing # TTWH260007 - 10	Print Date: 05/02/2026				

Right End

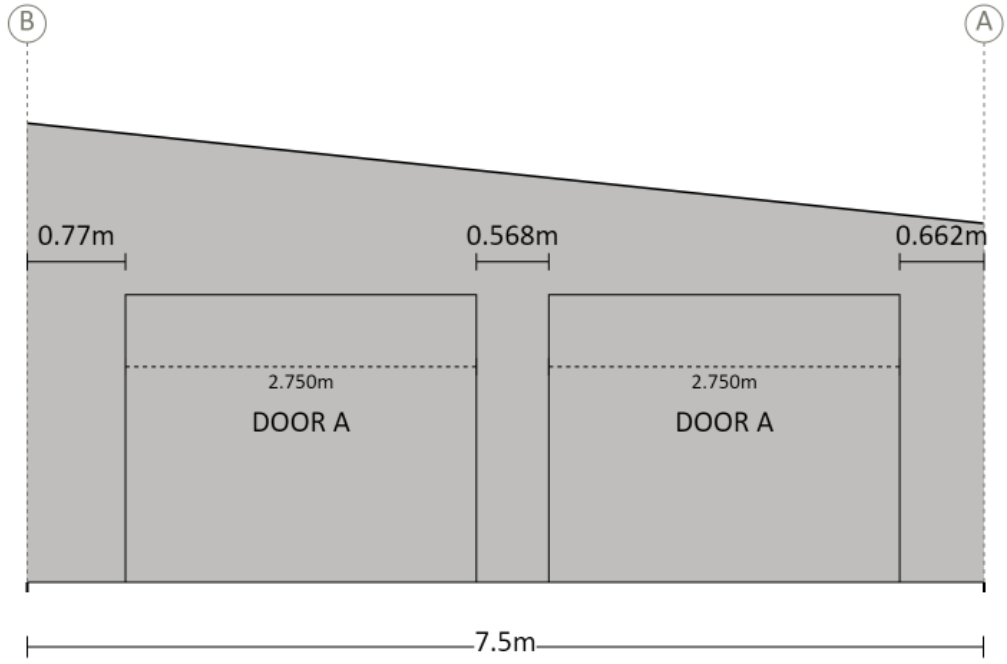

Measurements are from the outside of side girts to the inside of component opening size.

Purchaser Name: Tim Hine

Site Location: 3 Vincent St Uralla NSW 2358 Australia

Drawing # TTWH260007 - 10

Print Date: 05/02/2026

**Component Position**

Not to Scale  
Page 2 of 2  
© Copyright Steelx IP Pty Ltd

Seller: The Shed Company Tamworth  
Cumberland Projects Pty Ltd  
Phone: 0421 764 928  
Fax  
Email: tamworth@theshedcompany.com.au

Apex Engineering Group PTY LTD  
ACN 632 588 562  
ME Aust. (Registered NER Structural) 5276680  
QLD : RPEQ No. 24223; TAS : 185770492; VIC : PE0003848; N.T : 303557ES;  
Practising Professional Structural & Civil Engineers

Signature:


Date: John Ronaldson

Date: 05/02/2026

ROOF (TOP VIEW)

LEFT SIDE

Notes:  
Brackets are not shown. Refer to Specification Details  
for more information. Opening members not labeled.

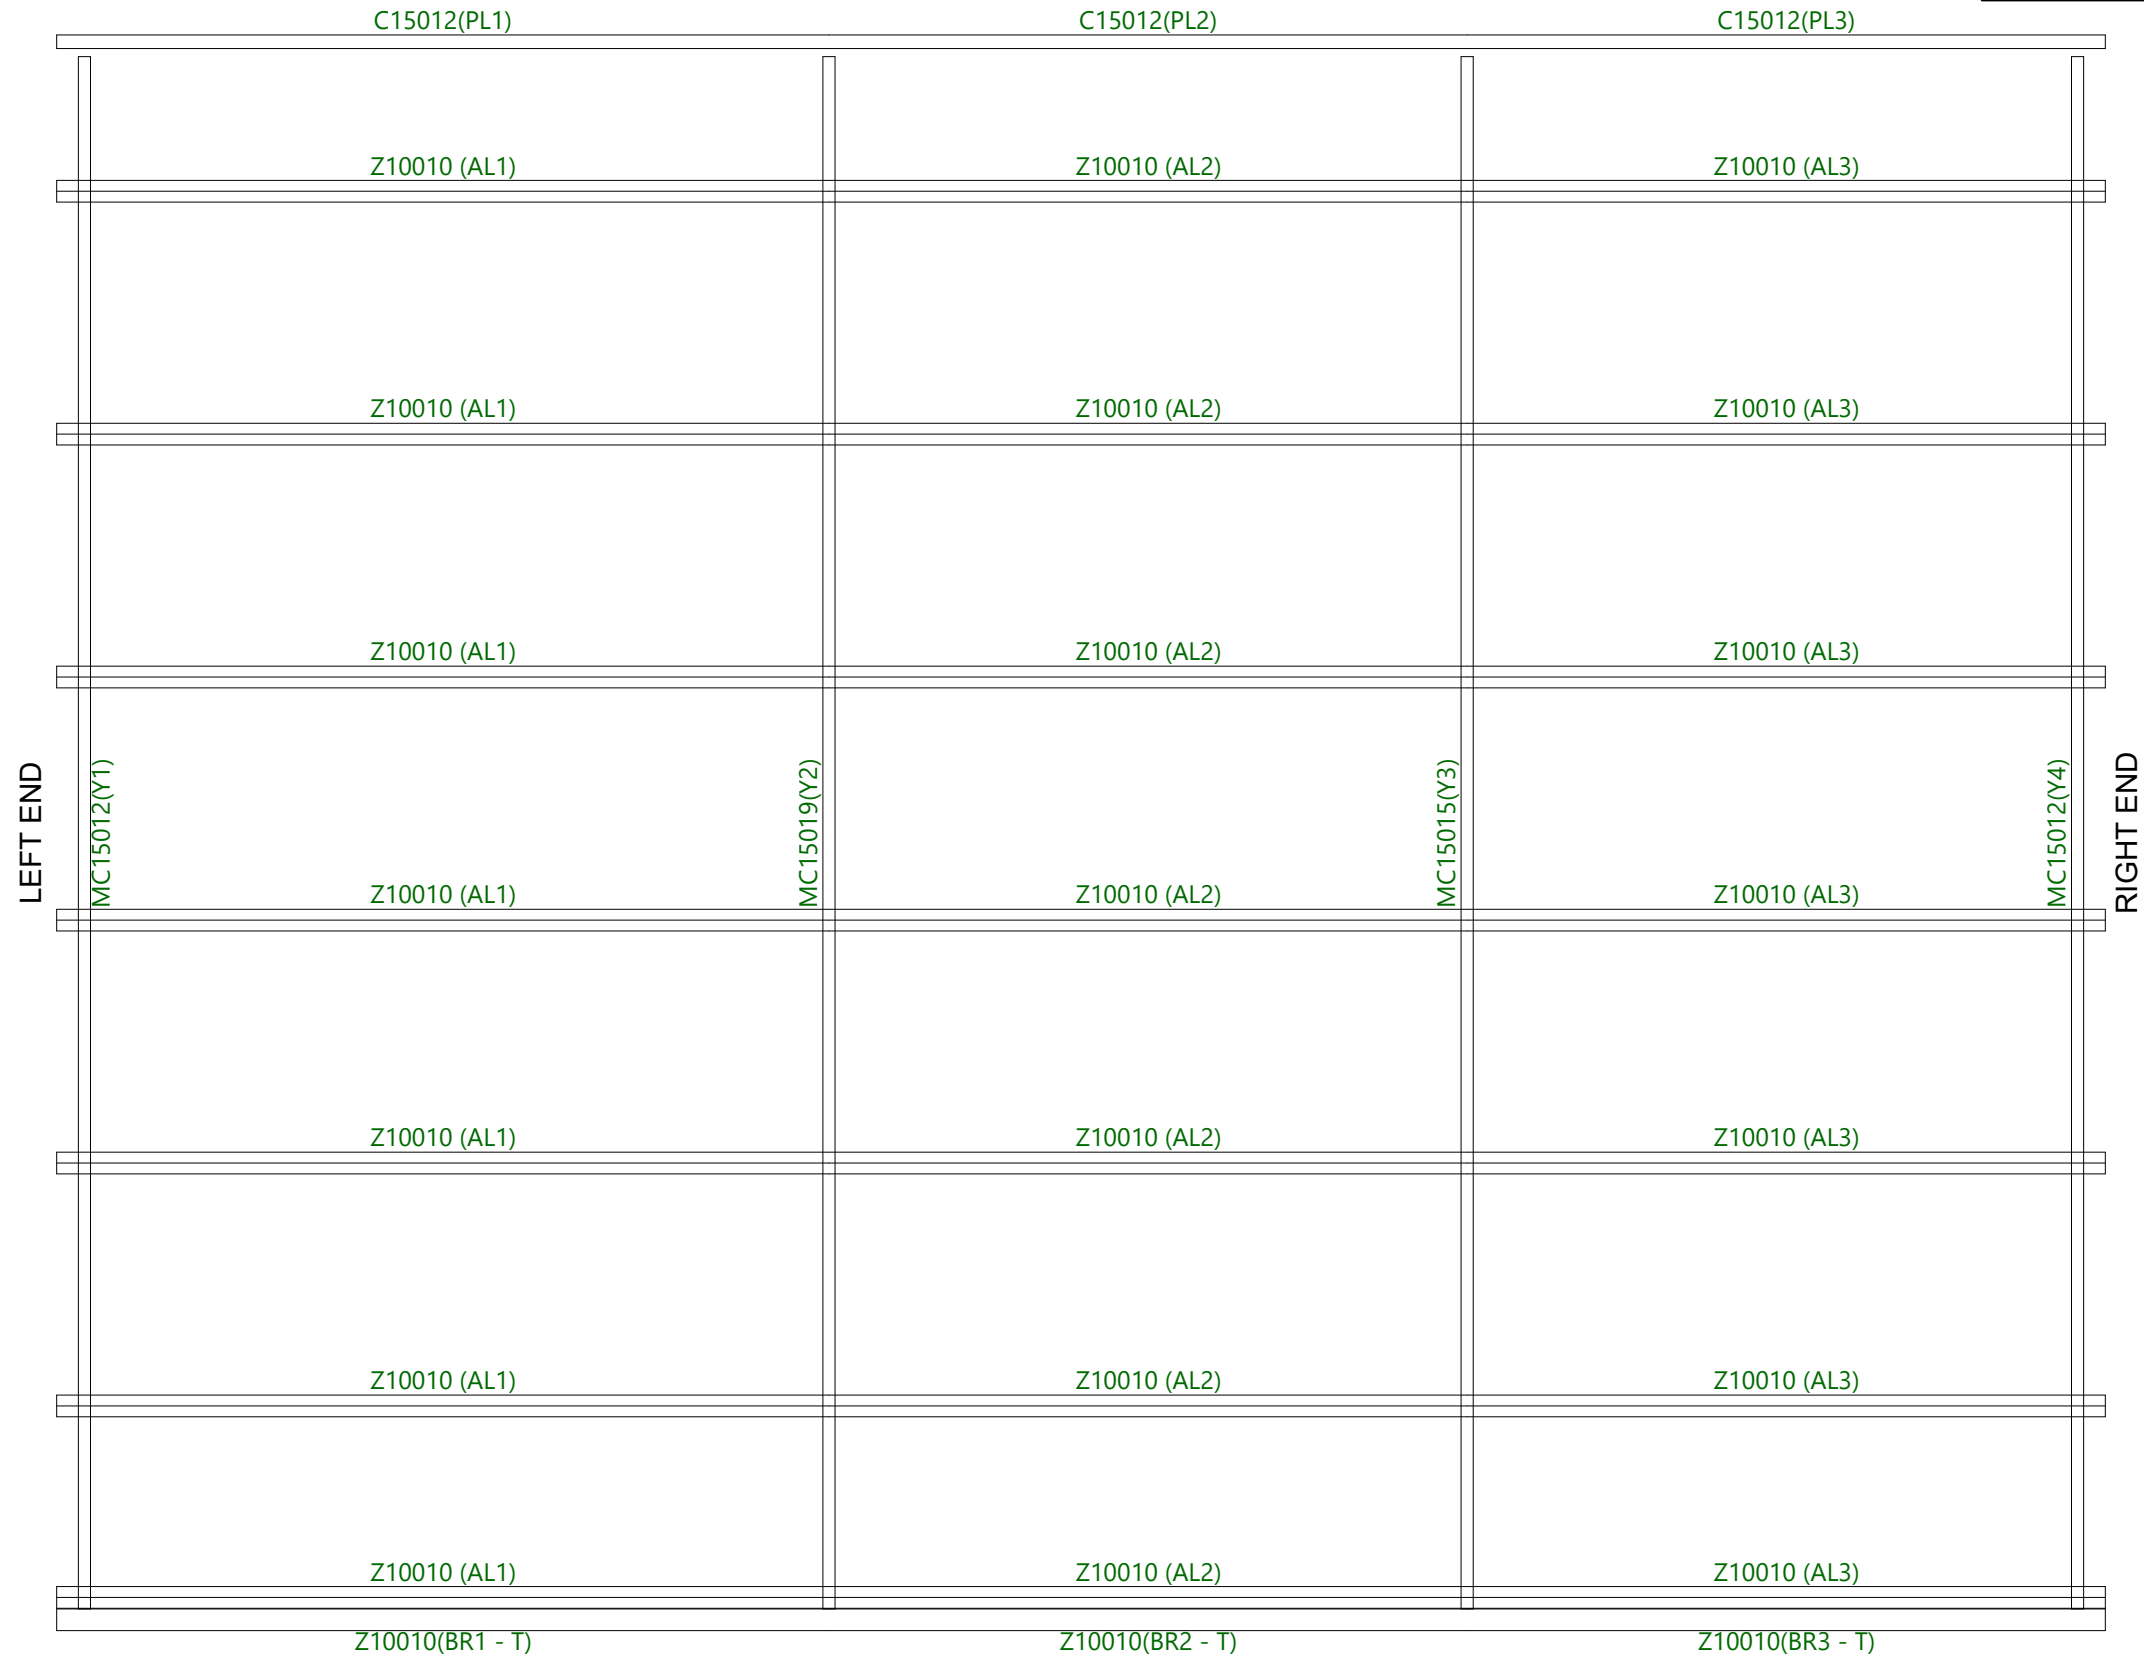

RIGHT SIDE

Revision	Date	Initial	Purchaser Name: Tim Hine	
			Site Location: 3 Vincent St Uralla NSW 2358 Australia	
			Drawing # TTWH260007 - 11	Print Date: 05/02/2026

Purlin and Girt Plan


NOT TO SCALE

Page 1 of 5

©Copyright Steelx IP Pty Ltd


Seller: The Shed Company Tamworth  
 Name: Cumberland Projects Pty Ltd  
 Phone: 0421 764 928  
 Fax:  
 Email: tamworth@theshedcompany.com.au

Apex Engineering Group PTY LTD  
 ACN 632 588 562  
 MIE Aust. (Registered NER Structural) 5276680  
 QLD : RPEQ No. 24223; TAS : 185770492; VIC : PE0003848; N.T : 303557ES;  
 Practising Professional Structural & Civil Engineers

Signature:  John Ronaldson  
 Date: 05/02/2026

Notes:  
 Brackets are not shown. Refer to Specification Details for more information. Opening members not labeled.

BAY 1 RIGHT END DIVIDING WALL ELEVATION

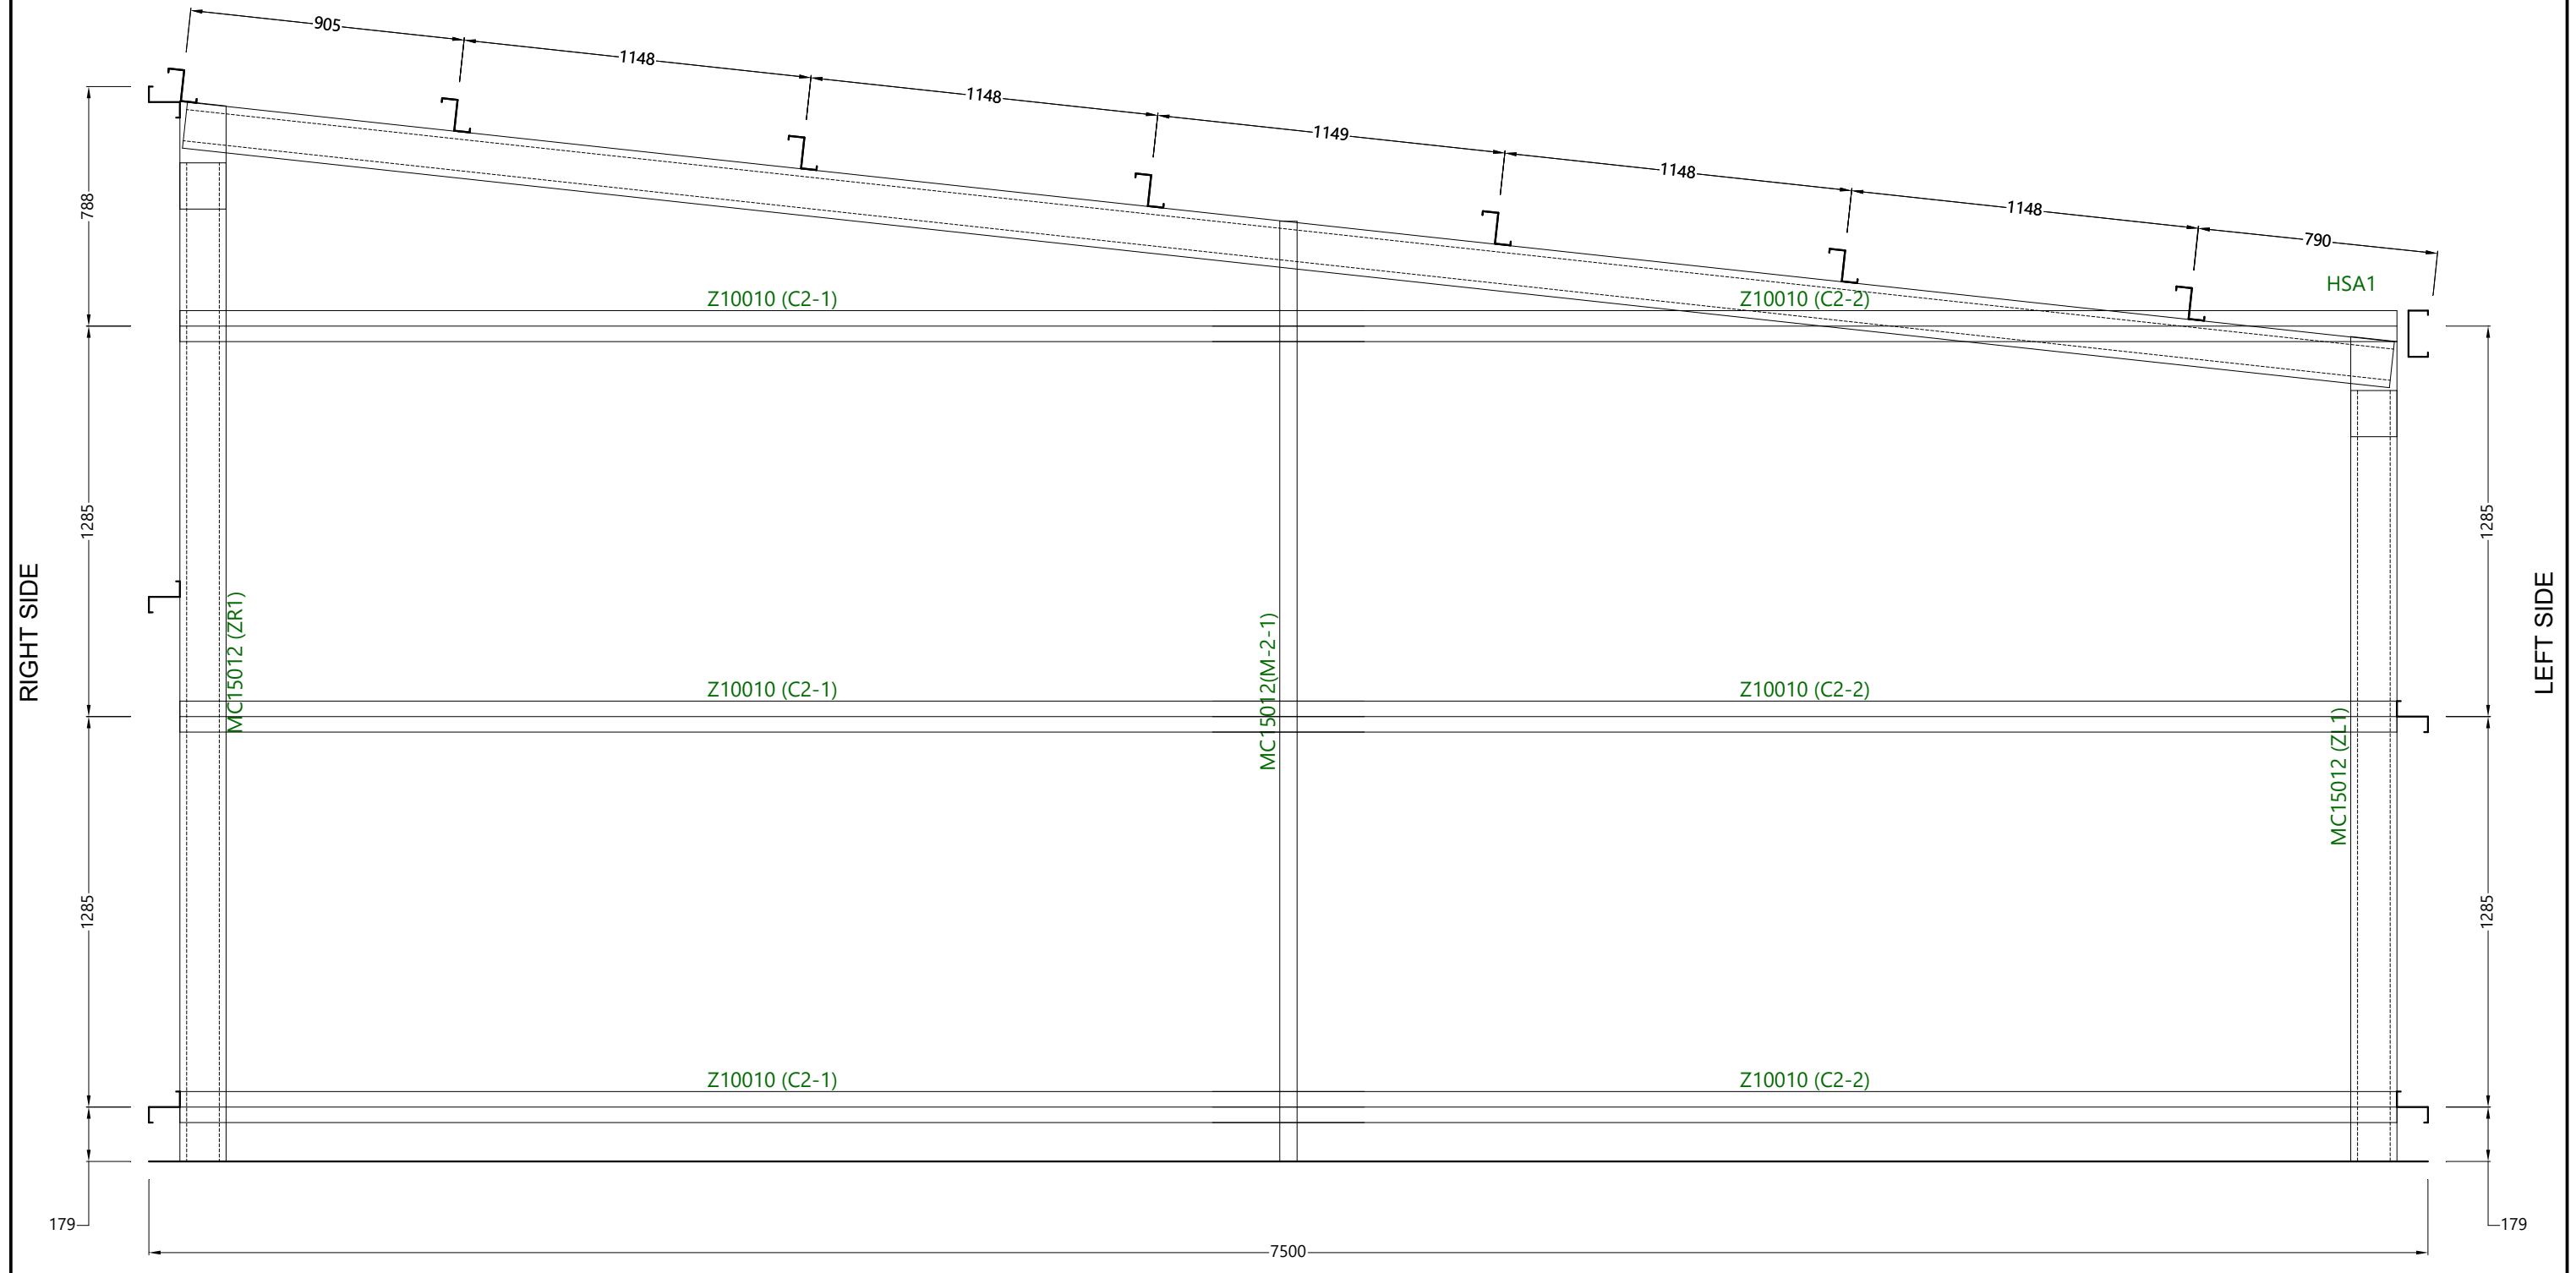

Revision	Date	Initial	Purchaser Name: Tim Hine	
			Site Location: 3 Vincent St Uralla NSW 2358 Australia	
			Drawing # TTWH260007 - 11	Print Date: 05/02/2026

Purlin and Girt Plan

NOT TO SCALE

Page 2 of 5

©Copyright Steelx IP Pty Ltd


Seller: The Shed Company Tamworth  
 Name: Cumberland Projects Pty Ltd  
 Phone: 0421 764 928  
 Fax:  
 Email: tamworth@theshedcompany.com.au

Apex Engineering Group PTY LTD  
 ACN 632 588 562  
 MIE Aust. (Registered NER Structural) 5276680  
 QLD : RPEQ No. 24223; TAS : 185770492; VIC : PE0003848; N.T : 303557ES;  
 Practising Professional Structural & Civil Engineers

Signature: *J. Ronaldson* John Ronaldson  
 Date: 05/02/2026

Notes:  
 Brackets are not shown. Refer to Specification Details for more information. Opening members not labeled.

LEFT END ELEVATION

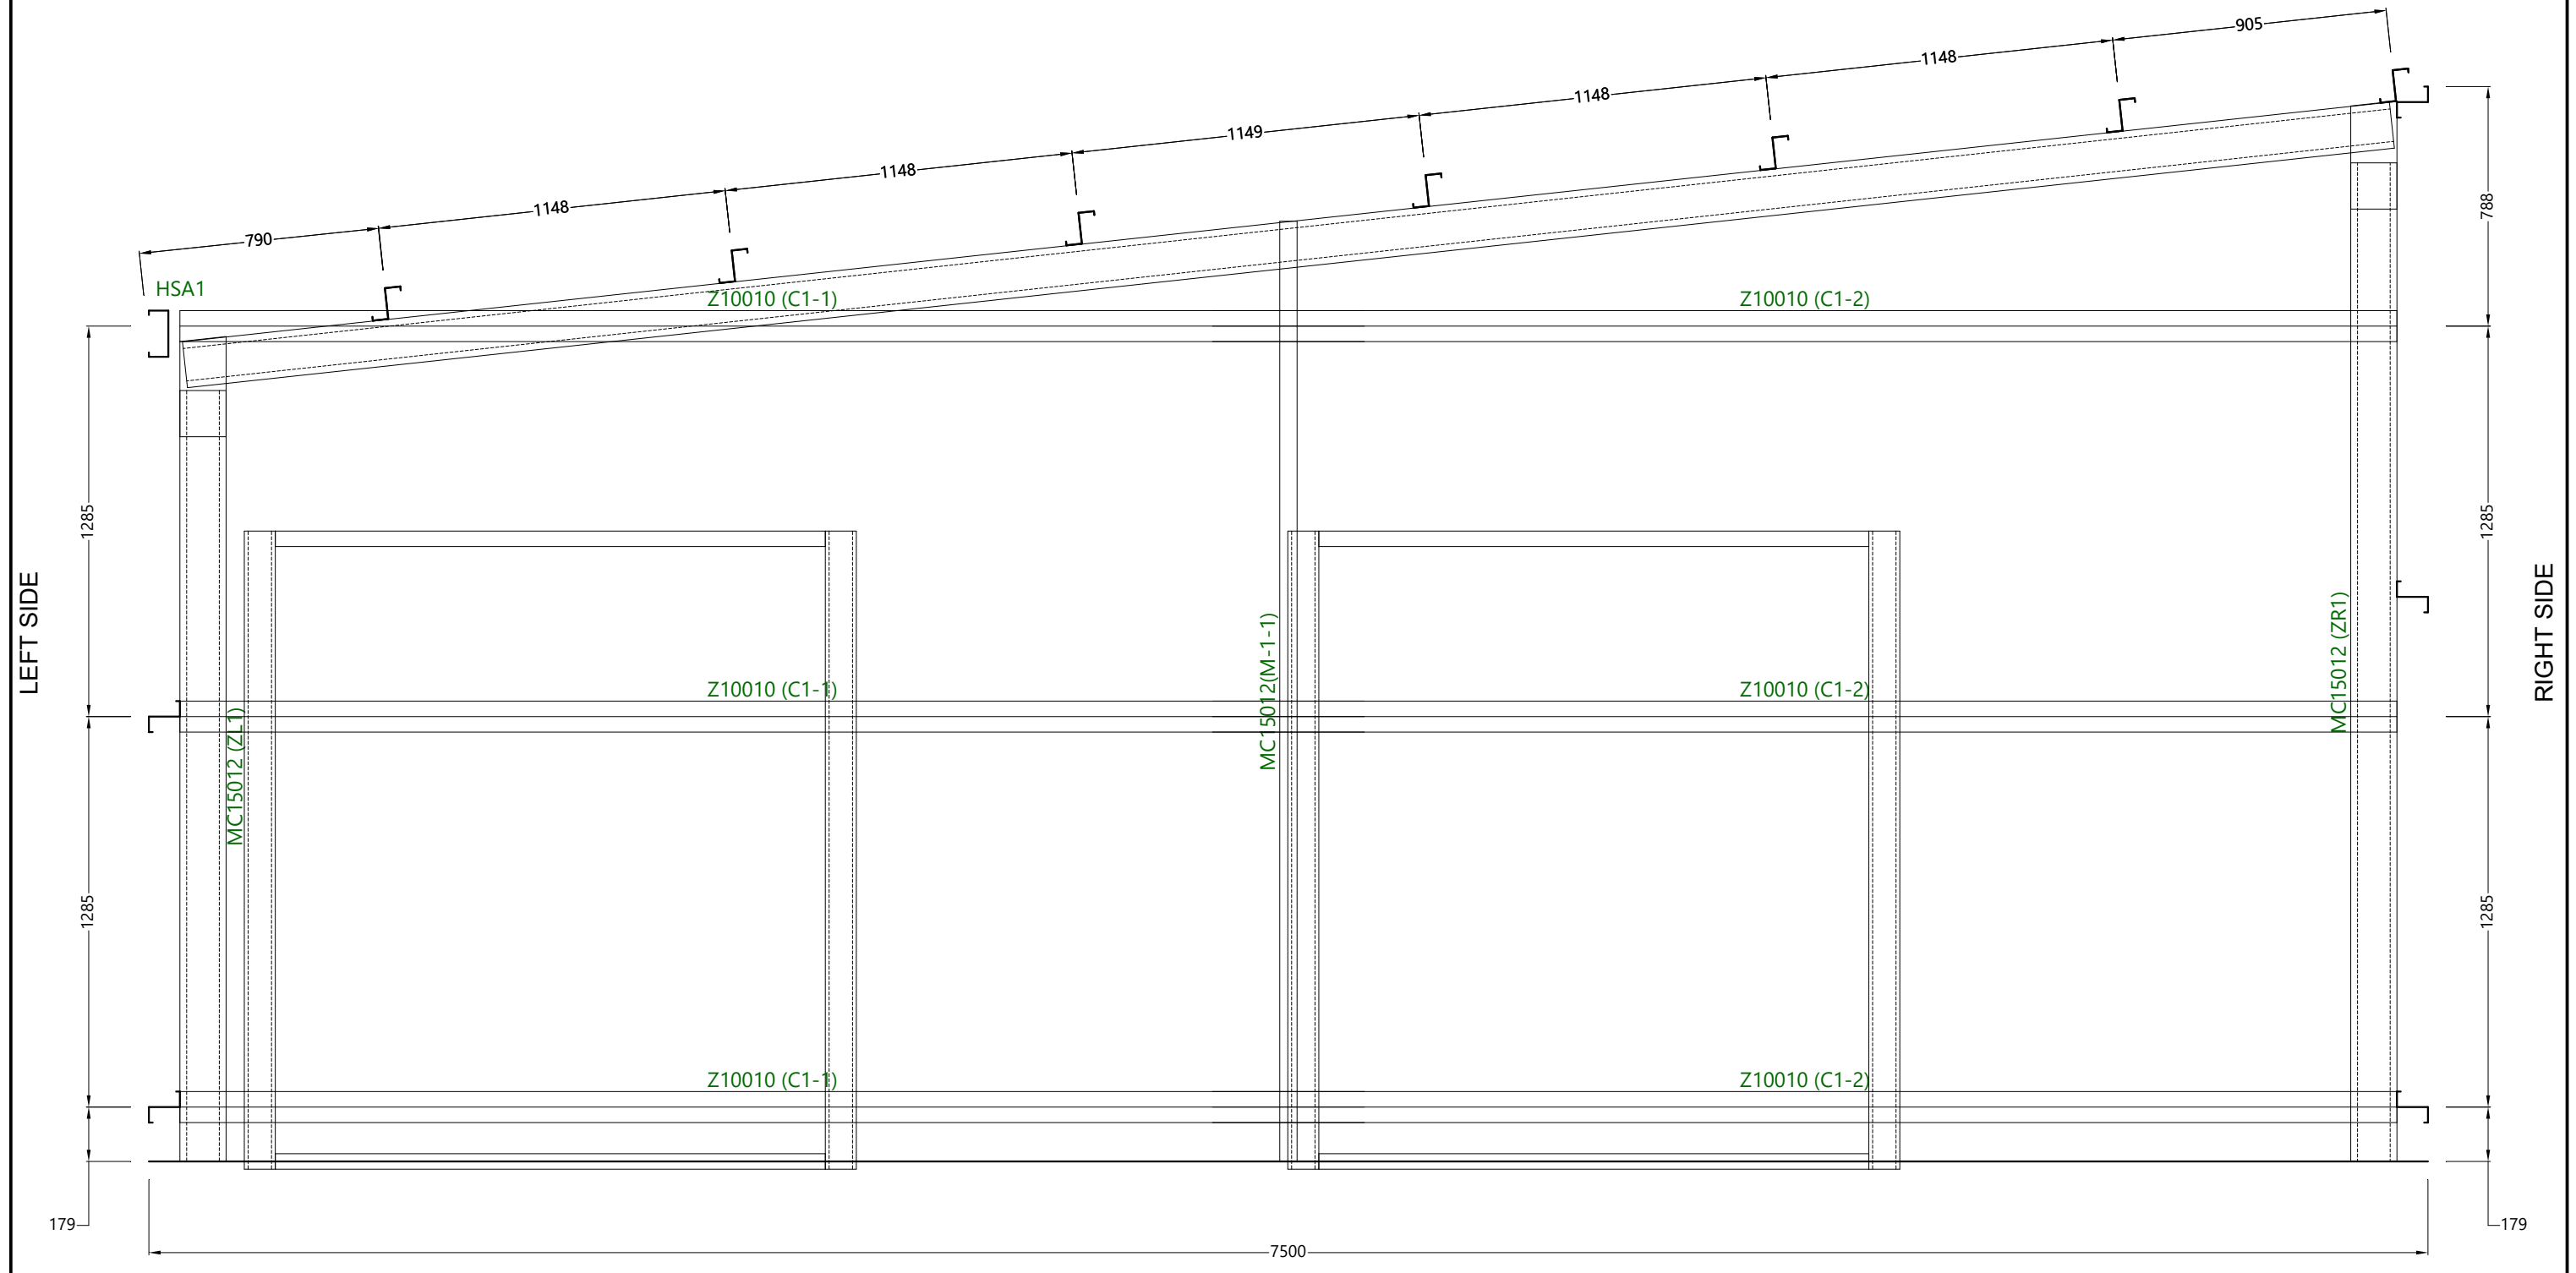

Revision	Date	Initial		
			Purchaser Name: Tim Hine	
			Site Location: 3 Vincent St Uralla NSW 2358 Australia	
			Drawing # TTWH260007 - 11	Print Date: 05/02/2026

Purlin and Girt Plan


NOT TO SCALE

Page 3 of 5

©Copyright Steelx IP Pty Ltd


Seller: The Shed Company Tamworth  
 Name: Cumberland Projects Pty Ltd  
 Phone: 0421 764 928  
 Fax:  
 Email: tamworth@theshedcompany.com.au

Apex Engineering Group PTY LTD  
 ACN 632 588 562  
 MIE Aust. (Registered NER Structural) 5276680  
 QLD : RPEQ No. 24223; TAS : 185770492; VIC : PE0003848; N.T. : 303557ES;  
 Practising Professional Structural & Civil Engineers

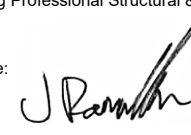Signature:  John Ronaldson  
 Date: 05/02/2026

Notes:  
 Brackets are not shown. Refer to Specification Details for more information. Opening members not labeled.

RIGHT END ELEVATION

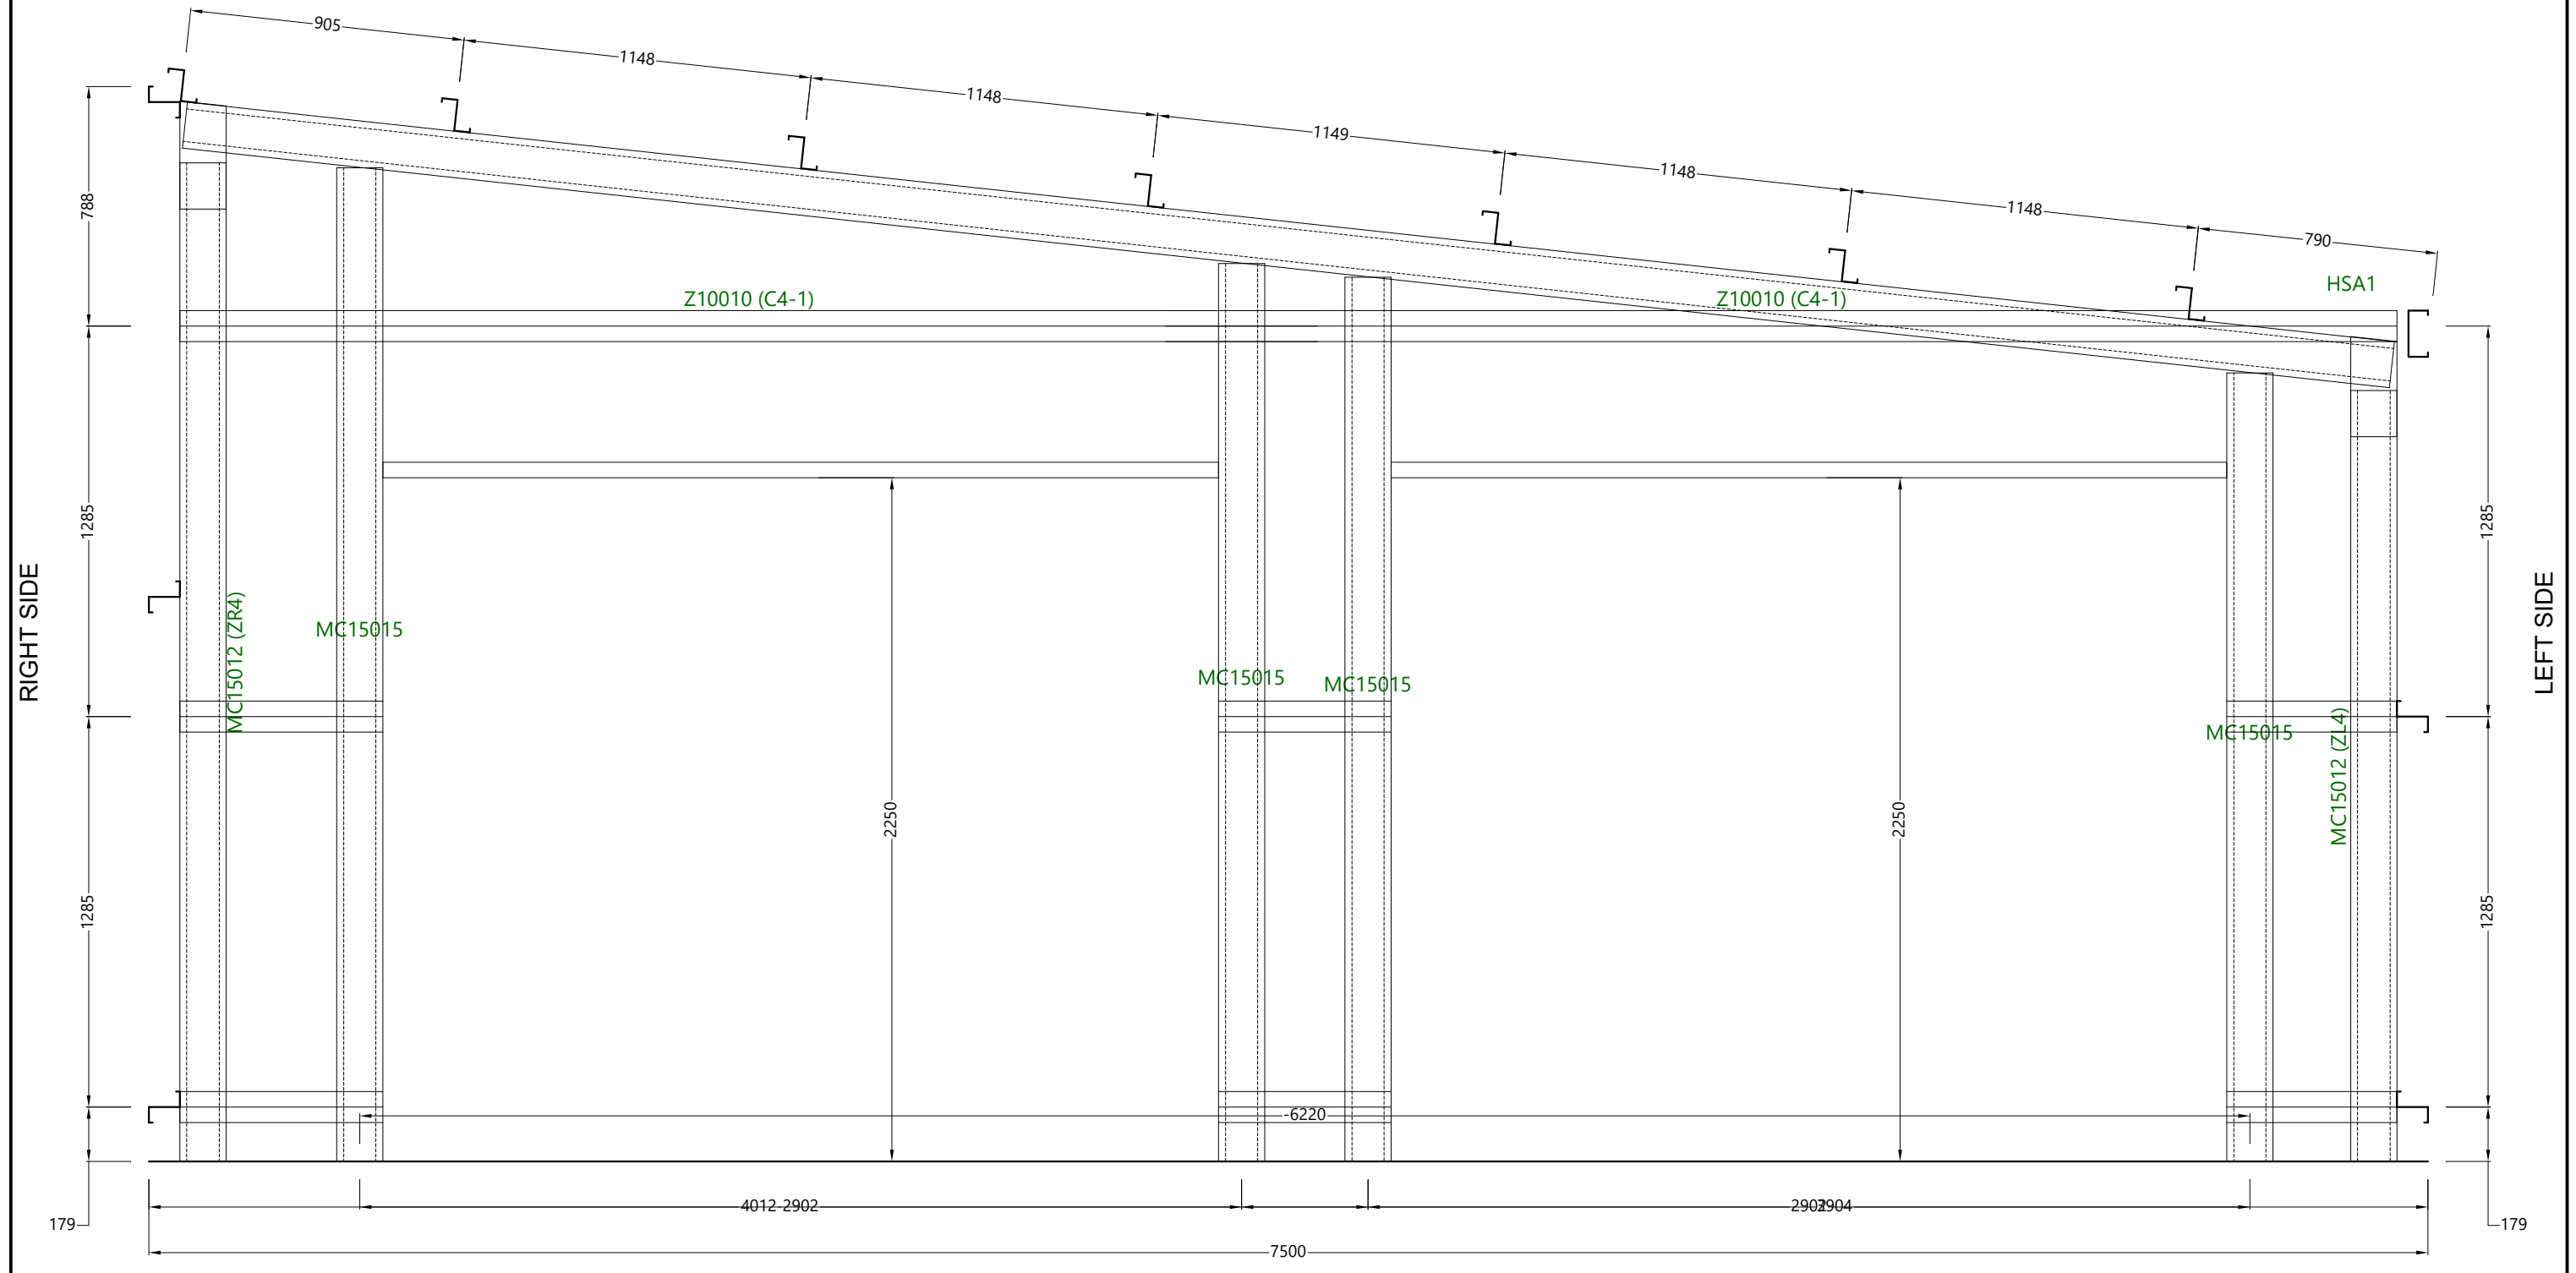

Revision	Date	Initial		
			Purchaser Name: Tim Hine	
			Site Location: 3 Vincent St Uralla NSW 2358 Australia	
			Drawing # TTWH260007 - 11	Print Date: 05/02/2026

Purlin and Girt Plan

NOT TO SCALE

Page 4 of 5



©Copyright Steelx IP Pty Ltd

Seller: The Shed Company Tamworth  
 Name: Cumberland Projects Pty Ltd  
 Phone: 0421 764 928  
 Fax:  
 Email: tamworth@theshedcompany.com.au

Apex Engineering Group PTY LTD  
 ACN 632 588 562  
 MIE Aust. (Registered NER Structural) 5276680  
 QLD : RPEQ No. 24223; TAS : 185770492; VIC : PE0003848; N.T. : 303557ES;  
 Practising Professional Structural & Civil Engineers

Signature: *J. Ronaldson* John Ronaldson  
 Date: 05/02/2026

Notes:  
 Brackets are not shown. Refer to Specification Details  
 for more information. Opening members not labeled.

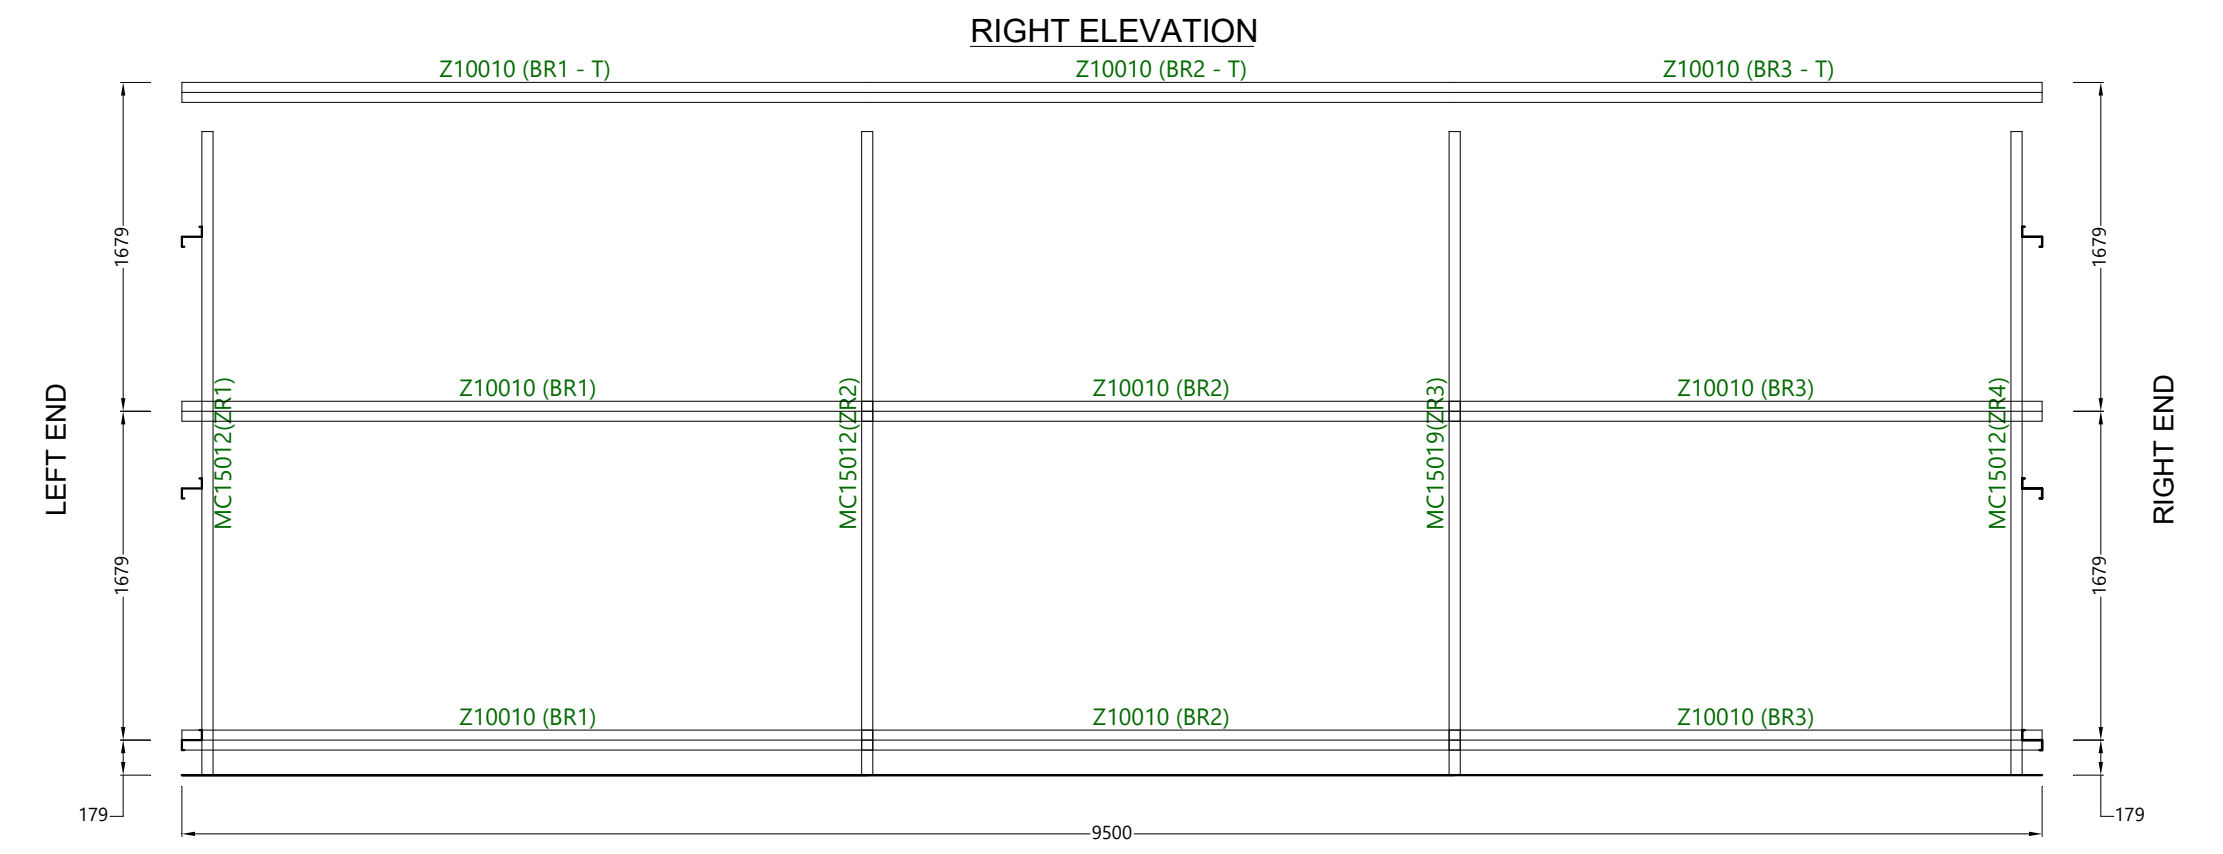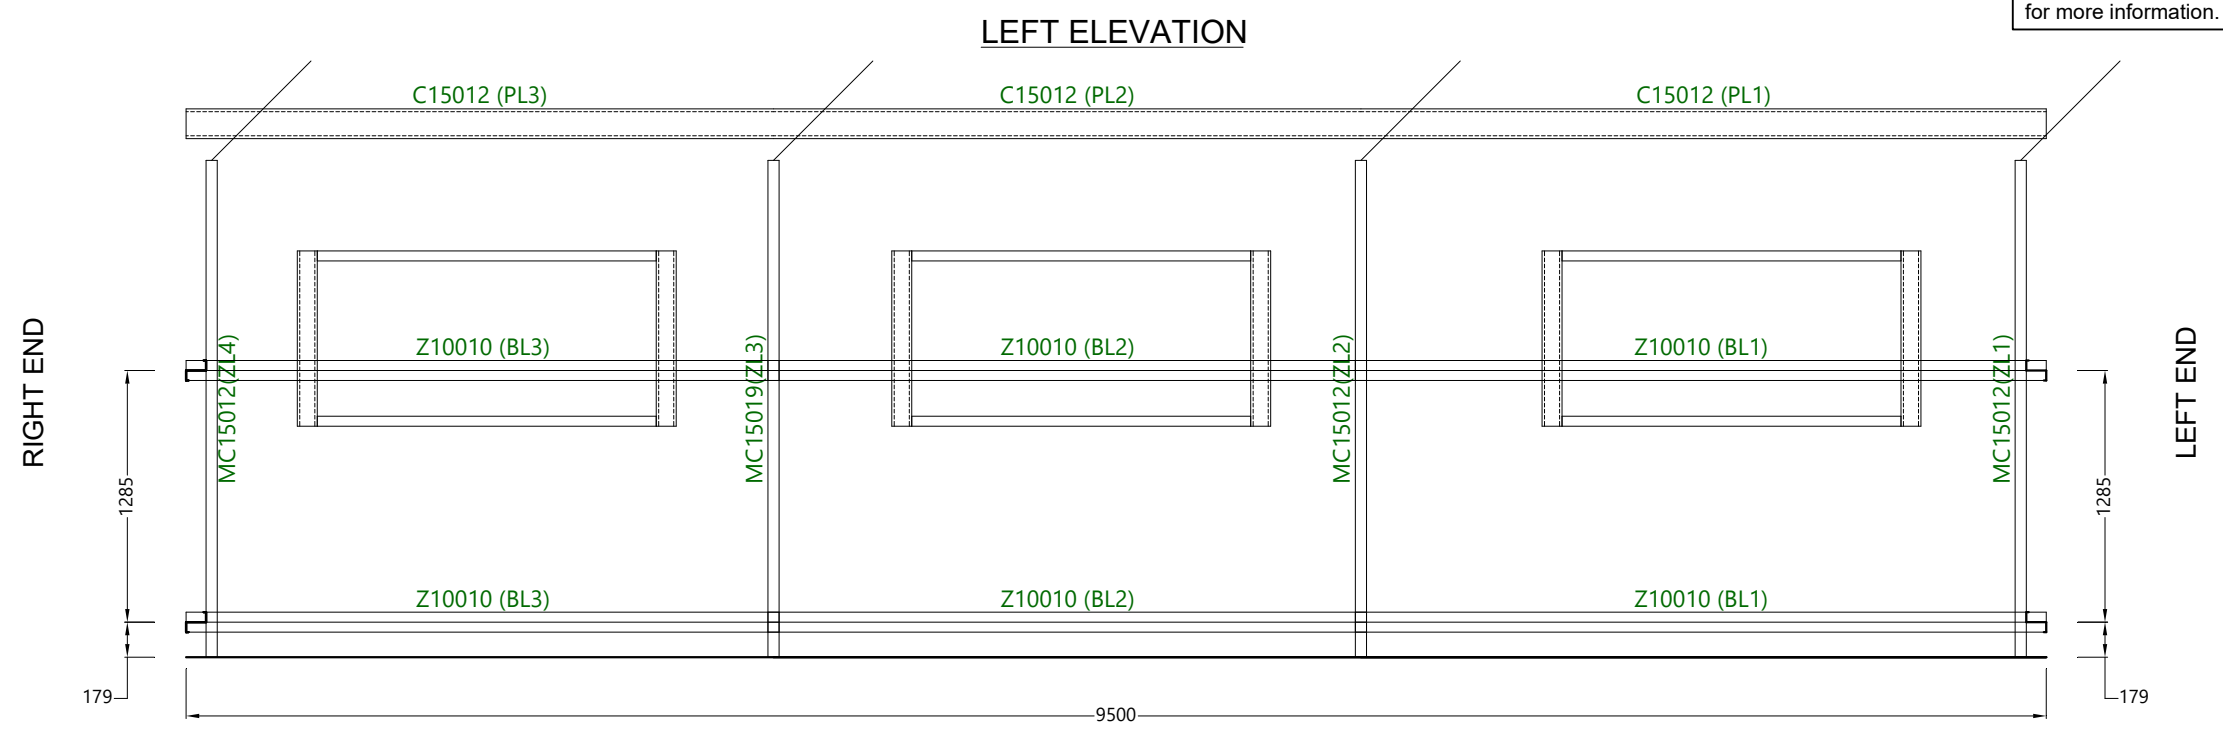

Revision	Date	Initial

Purchaser Name: Tim Hine

Site Location: 3 Vincent St Uralla NSW 2358 Australia

Drawing # TTWH260007 - 11

Print Date: 05/02/2026

**Purlin and Girt Plan**

NOT TO SCALE

Page 5 of 5

©Copyright Steelx IP Pty Ltd

Seller: The Shed Company Tamworth

Name: Cumberland Projects Pty Ltd

Phone: 0421 764 928

Fax:

Email: tamworth@theshedcompany.com.au

Apex Engineering Group PTY LTD  
 ACN 632 588 562  
 MIE Aust. (Registered NER Structural) 5276680  
 QLD : RPEQ No. 24223; TAS : 185770492; VIC : PE0003848; N.T : 303557ES;  
 Practising Professional Structural & Civil Engineers

Signature: *J. Ronaldson* John Ronaldson

Date: 05/02/2026