



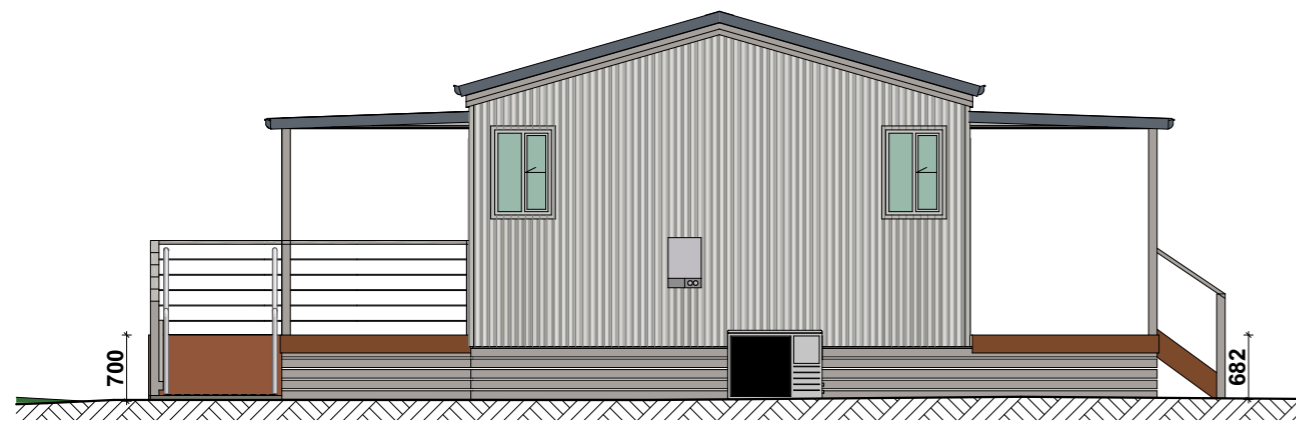


E-01 South elevation
1:80

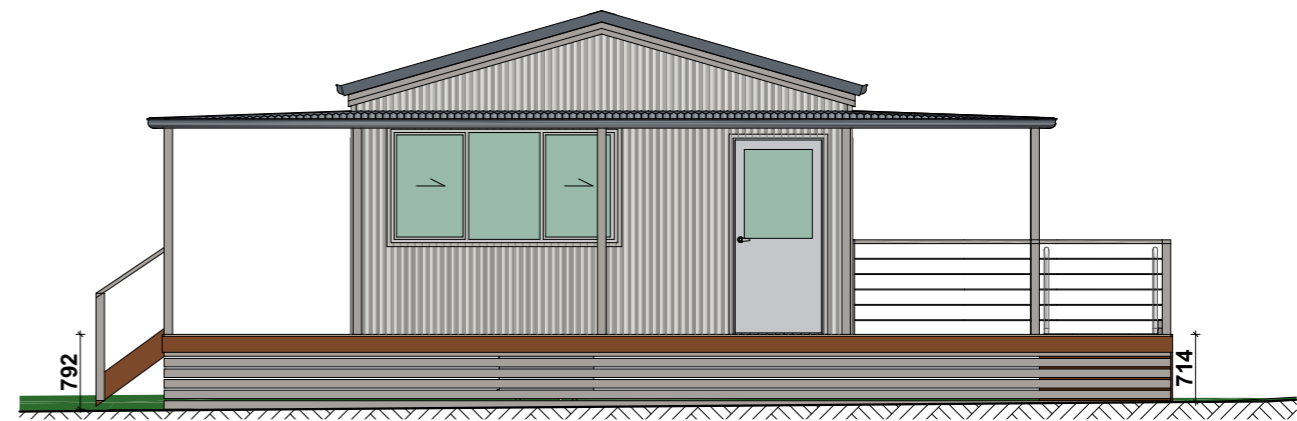

E-02 East elevation
1:80



E-03 West elevation
1:80

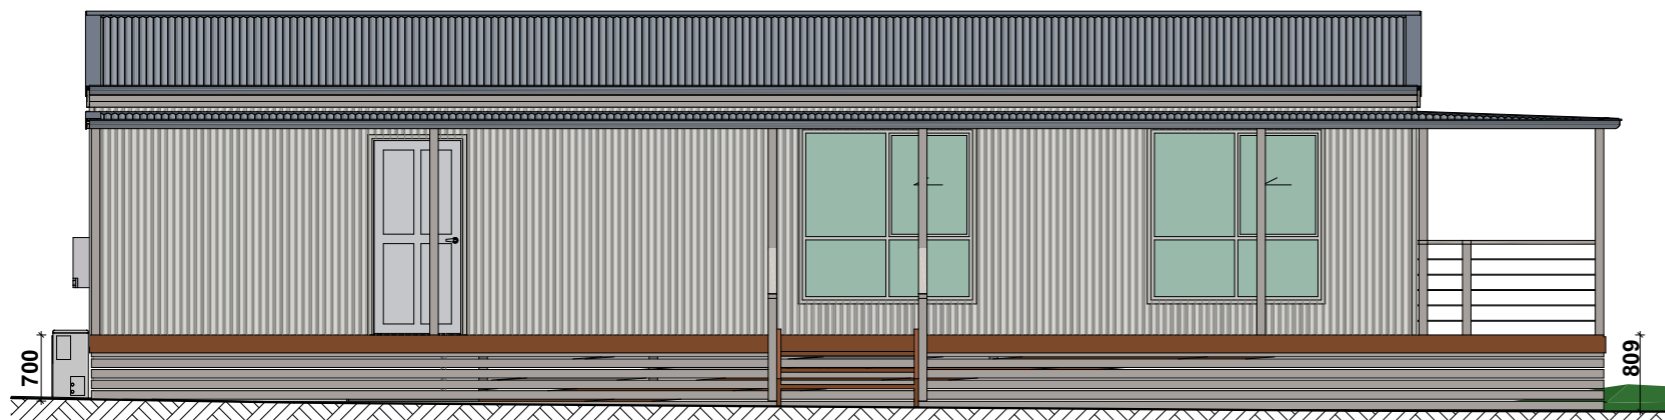

E-04 North elevation
1:80

glazing schedule			
windo no.	W1	W2	W3
type	Sliding Window	Sliding Window	Sliding Window
glazing	Clear Glass	Obsc. Glass	Clear Glass
height	1,800	900	1,200
width	1,800	600	2,400
qty	5	2	1
ext view			