


277
250
200
150
100
75
50
25


NOTE:
 • MEASUREMENT AND MATERIAL OF SHED TO BE CONFIRMED WITH THE FABRICATOR PRIOR TO FABRICATION.


NOTE:
 • ROOF WILL BE REPLACED AT EXISTING RIDGE RL.
 • THE DRAWINGS ARE TO BE READ IN CONJUNCTION WITH THE S.O.W.
 • STRUCTURE OF THE SHED AND STORAGE SHOWN INDICATIVELY ONLY. DESIGN & CERTIFIED BY OTHERS.
 • PROPERTY NOT SURVEYED, NATURAL GROUND LEVEL SHOWN INDICATIVE ONLY. DIMENSIONS AND LOCATION OF DWELLING SHOWN INDICATIVE ONLY. TO BE CONFIRMED ON SITE.

ELEVATION LEGEND	
BC	NEW BARGE CAPPING, TO MATCH EXISTING.
DP	NEW DOWNPIPE, REFER TO STORMWATER ENGINEER'S SPECIFICATIONS & DETAILS.
EG	NEW EAVES GUTTER, REFER TO STORMWATER ENGINEER'S SPECIFICATIONS & DETAILS.
MRS	NEW METAL ROOF SHEETING, TO MATCH EXISTING.
RC	NEW RIDGE CAPPING, TO MATCH EXISTING.
RV	NEW WHIRLEY BIRD ROOF VENTILATOR TO MANUFACTURER'S SPECIFICATIONS.
SP	EXISTING SOLAR PANEL SYSTEM, TO BE REMOVED AND REINSTATED AFTER CONSTRUCTION.
EX-RWT	EXISTING RAIN WATER TANK.
MWC	METAL SHEET CLADDING.
TF	TRANSITION FLASHING.


LEGEND

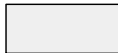 EXISTING STRUCTURE TO REMAIN.


 NEW PROPRIETARY COLD-FORM PORTAL FRAME SHED AND STORAGE STRUCTURE, DESIGNED & CERTIFIED BY OTHER.

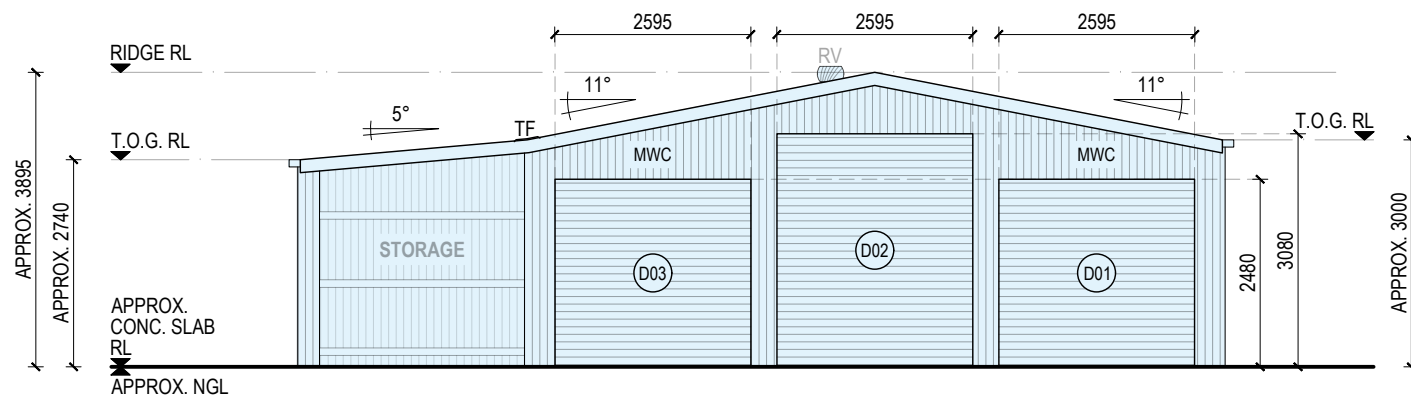


01
A101 A201
ELEVATION - EAST
SCALE 1:100

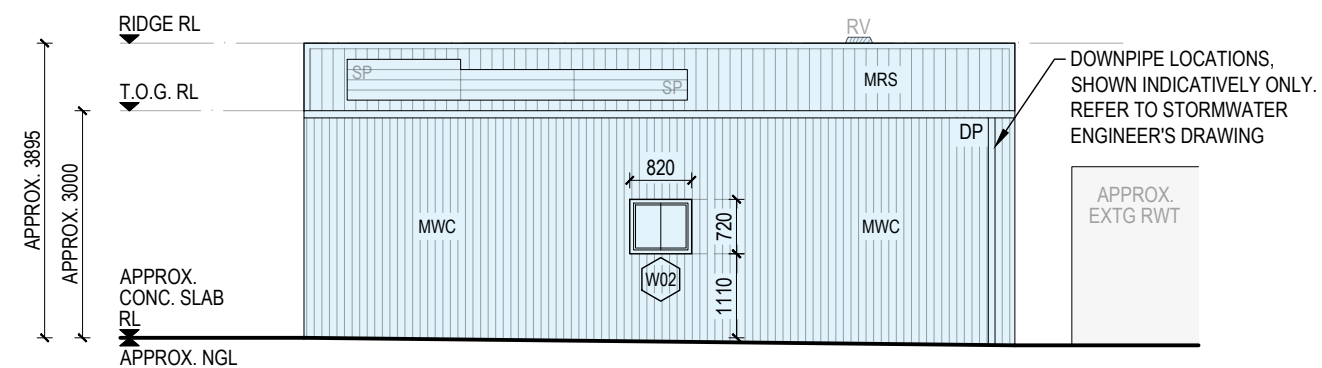

02
A101 A201
ELEVATION - NORTH
SCALE 1:100

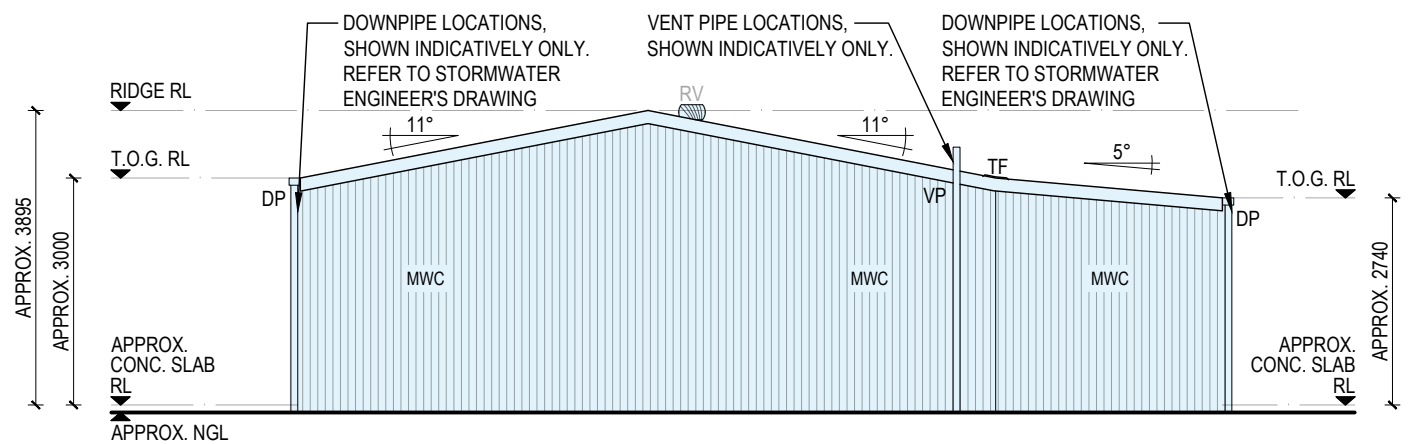

03
A101 A201
ELEVATION - WEST
SCALE 1:100

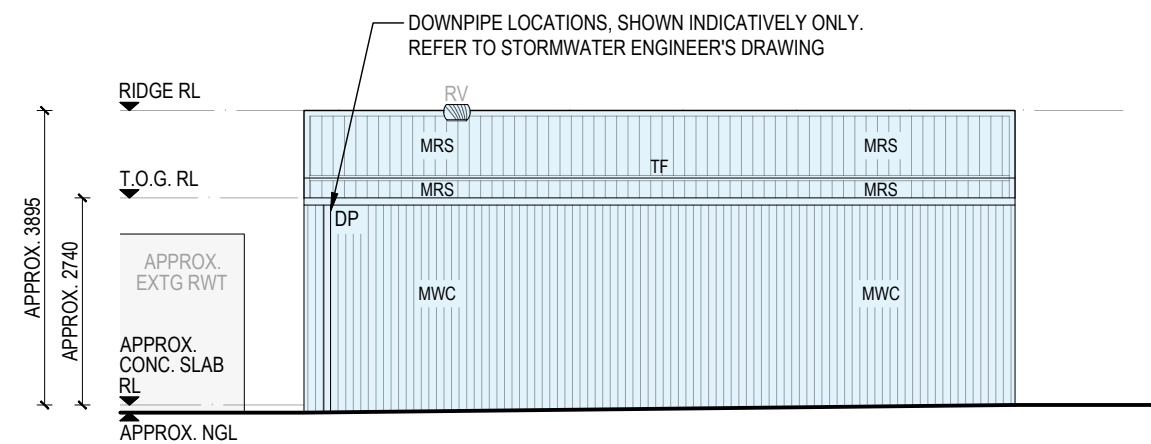

04
A101 A201
ELEVATION - SOUTH
SCALE 1:100

STRUCTABILITY
CONSULTING ENGINEERS

www.structability.com.au PO Box 596 KOGARAH, NSW 1485
02 8958 3531 Level 2, 631 Princess Highway, ROCKDALE, NSW 2216

AMENDMENTS				
REV	DATE	DESCRIPTION	BY	CHK
C1	27.11.2025	ISSUED FOR COMPLYING DEVELOPMENT CERTIFICATE	PL	DM
B1	23.12.2025	ISSUED FOR DEVELOPMENT APPLICATION	PL	DM
C2	05.02.2026	ISSUED FOR CONSTRUCTION CERTIFICATE	ZG	DM
B2	20.05.2026	ISSUED FOR MODIFIED DEVELOPMENT APPLICATION	ZG	DM

ENGINEERS AUSTRALIA
CHARTERED

ELEVATIONS

PROJECT INFO: RECTIFICATION WORKS TO SNOW DAMAGED SHED AT 70 JOHN STREET, URALLA NSW 2358
AMBROSE # 20235615-23

MODIFIED DA

SCALE: AS NOTED DATE: DEC. 2025

DRAWN: PL CHECKED: DM

APPROVED: DM SHEET: A3

PROJECT No: 202508-6191 DWG No: **A301** REV: **B2**

COPYRIGHT © THE PLANS, DESIGN AND INFORMATION CONTAINED IN THIS DOCUMENT ARE THE COPYRIGHT OF STRUCTABILITY PTY. LTD. USE OR COPYING OF THIS DOCUMENT IN WHOLE OR IN PART, WITHOUT THE EXPRESS WRITTEN PERMISSION FROM STRUCTABILITY PTY. LTD. CONSTITUTES AN INFRINGEMENT OF THE COPYRIGHT.