


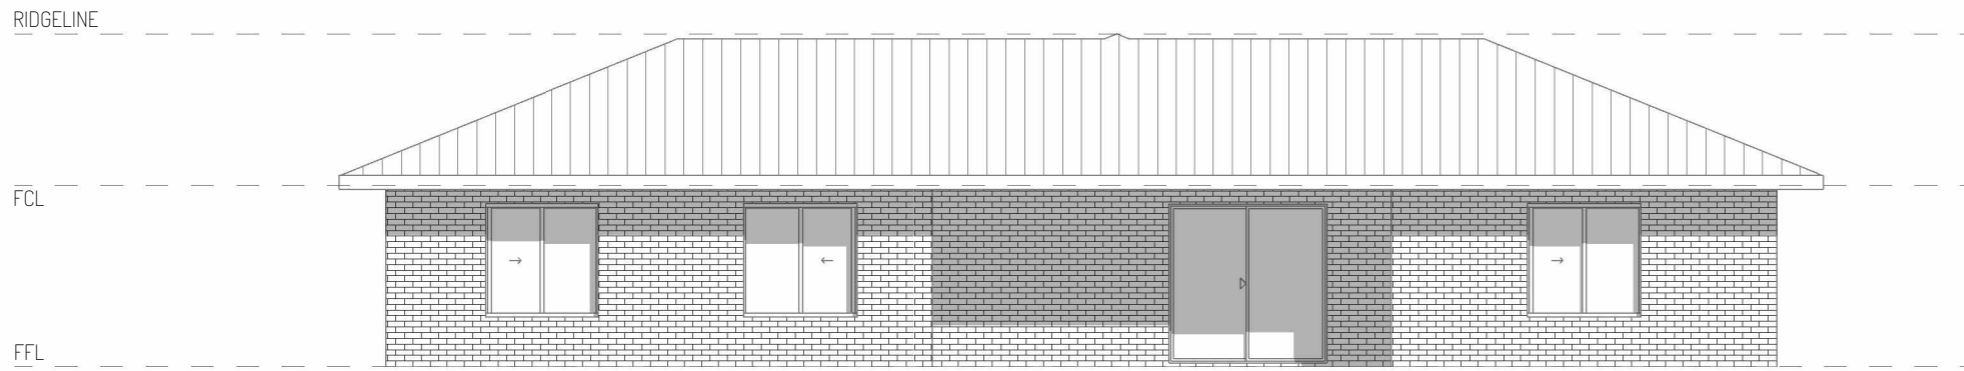


1 EXISTING ELEVATION, NORTH
1:100



2 PROPOSED ELEVATION, NORTH
1:100




1 EXISTING ELEVATION, SOUTH
1:100

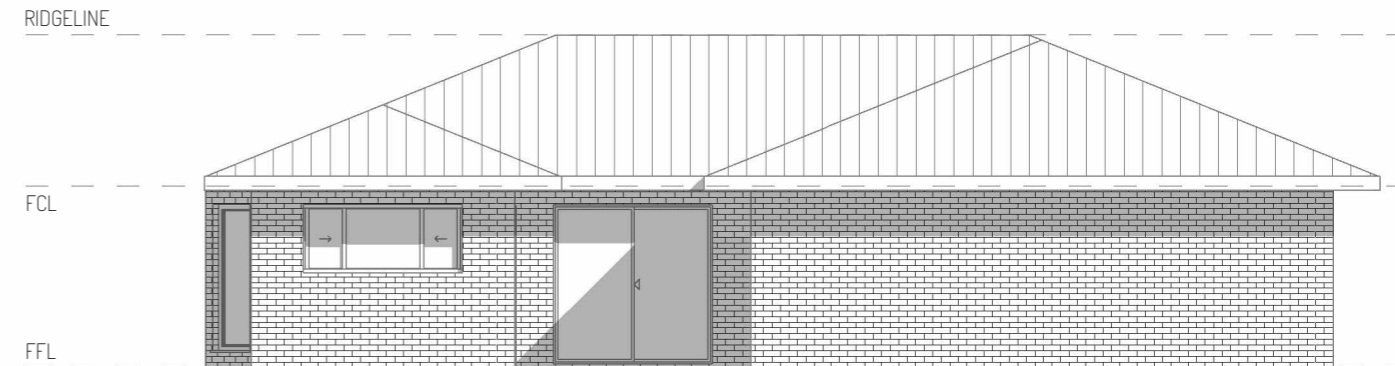

3 EXISTING ELEVATION, WEST
1:100



2 PROPOSED ELEVATION, SOUTH
1:100

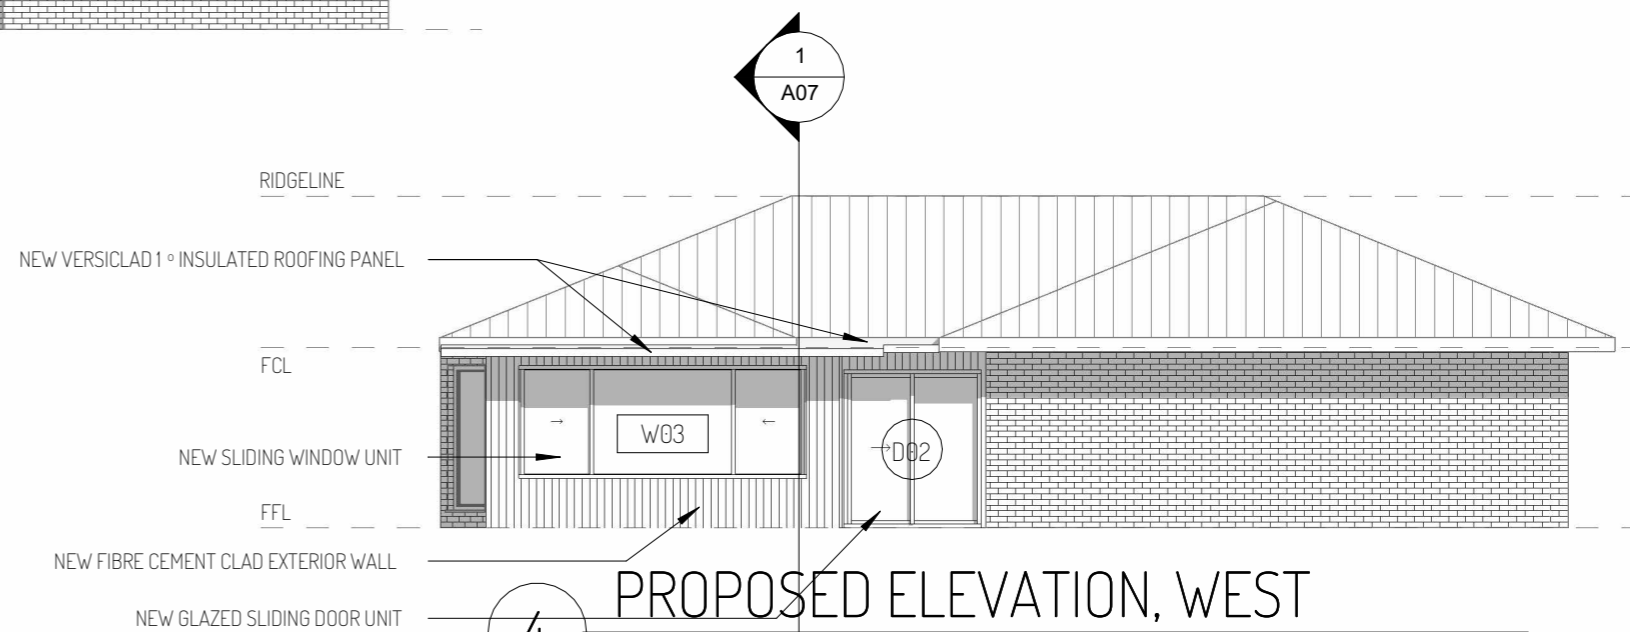

4 PROPOSED ELEVATION, WEST
1:100

REV	DESCRIPTION	ISSUED
1	CONSTRUCTION REVIEW	31.03.2026
2	FOR CLIENT REVIEW	13.04.2026