


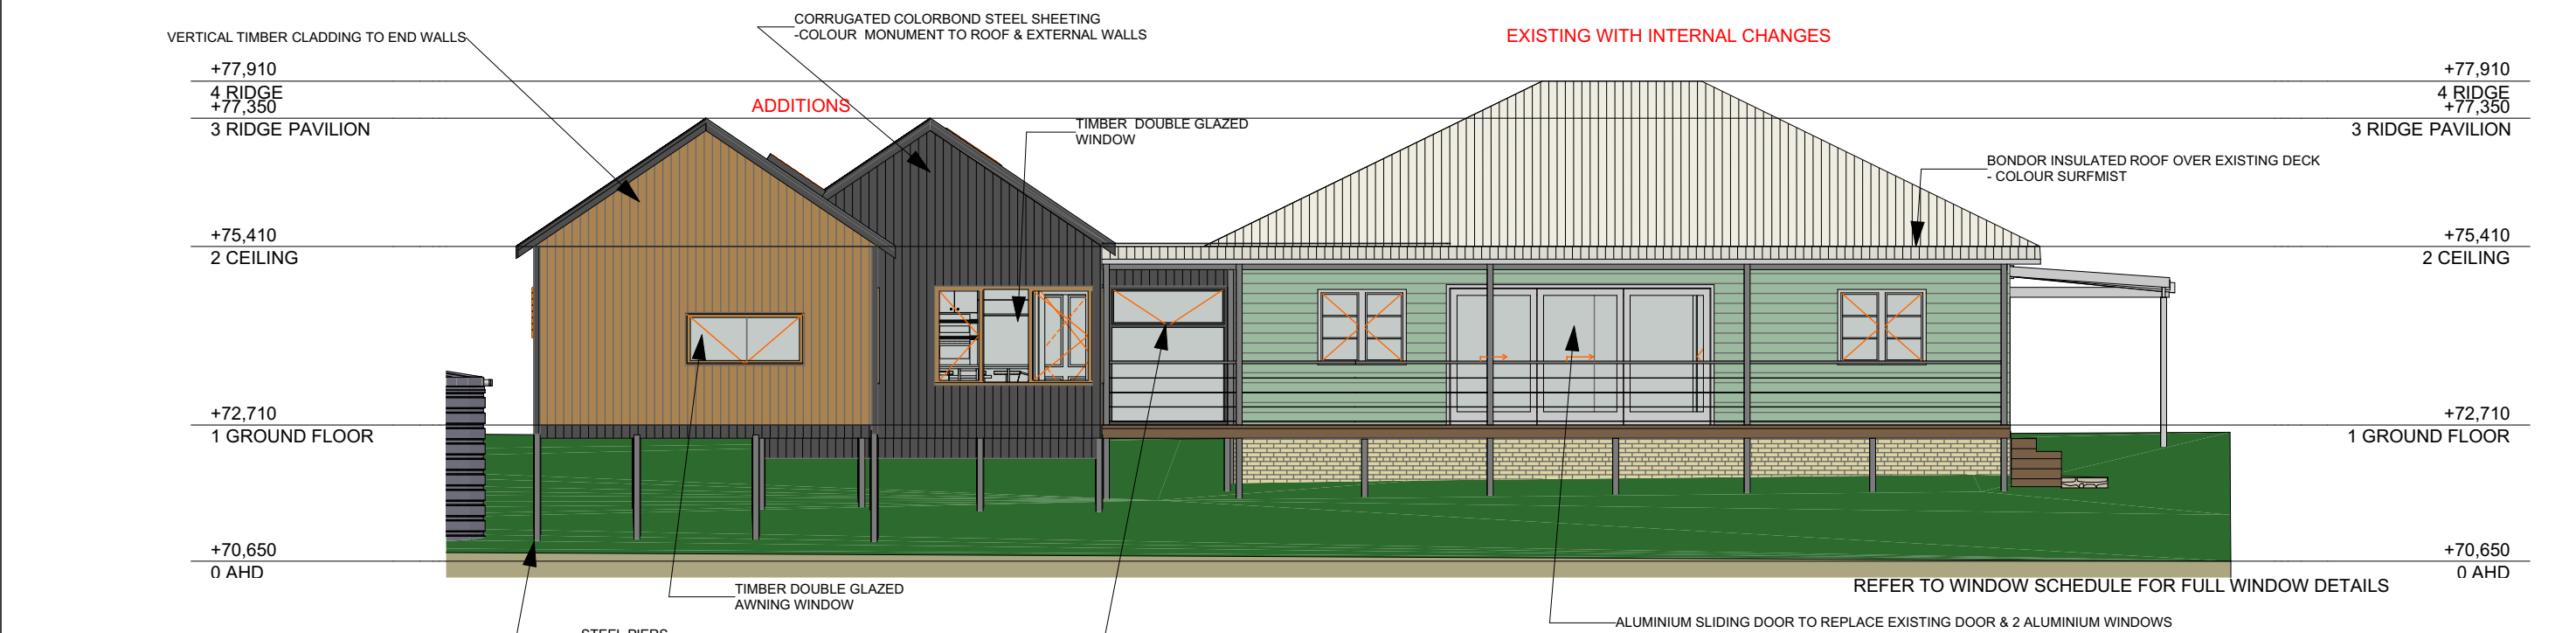

E-01 NORTH ELEVATION (1) 1:100



E-02 EAST ELEVATION (1) 1:100

NOTES:
•ALL WORK TO BE DONE IN ACCORDANCE WITH BCA & ANY OTHER AUTHORITY HAVING JURISDICTION OVER THE WORKS & PAY ALL FEES.
•THE BUILDER SHALL CHECK ALL DIMENSIONS & LEVELS ON SITE PRIOR TO COMMENCING ANY WORK. NO ALLOWANCE WILL BE MADE FOR FAILURE TO DO THIS.
•NOTIFY ANY ERRORS, DISCREPANCIES OR OMISSIONS TO THE ARCHITECT.
•DRAWINGS SHALL NOT BE USED FOR CONSTRUCTION PURPOSES UNTIL ISSUED FOR CONSTRUCTION.
•DO NOT SCALE DRAWINGS
•ALL BOUNDARIES & CONTOURS SUBJECT TO SURVEY.
•ENSURE EXISTING RESIDENCE IS ADEQUATELY PROTECTED & WATERPROOFED DURING CONSTRUCTION.
•EXISTING STRUCTURE TO BE CAREFULLY SUPPORTED PRIOR TO COMMENCING ANY WORK.
•THESE DRAWINGS TO BE READ IN CONJUNCTION WITH CONSULTANTS DRAWINGS.



CT LIVING DESIGNS
199 BLUE GUM RD BOORAL NSW 2425
PH: 0409 601648
E: ctlivingdesigns@gmail.com

OWNER:
MR I HAMILTON

CLIENT:
MR A HAMILTON & MRS E HAMILTON

Project:

**PROPOSED
ALTERATIONS & ADDITIONS**

LOT 11 DP 753641
34 BOX FOREST ROAD
KINGSTOWN NSW 2358

Date: 2/07/2026

Drawing Name
ELEVATIONS

Drawing Scale
1:100

Job No. Layout ID
DA-03A

Revision History			
RevID	ChID	Change Name	Date
Layout Number			6/12



E-03

SOUTH ELEVATION (1)

1:100



E-04

WEST ELEVATION (1)

1:100

NOTES:
•ALL WORK TO BE DONE IN ACCORDANCE WITH BCA & ANY OTHER AUTHORITY HAVING JURISDICTION OVER THE WORKS & PAY ALL FEES.
•THE BUILDER SHALL CHECK ALL DIMENSIONS & LEVELS ON SITE PRIOR TO COMMENCING ANY WORK. NO ALLOWANCE WILL BE MADE FOR FAILURE TO DO THIS.
•NOTIFY ANY ERRORS, DISCREPANCIES OR OMISSIONS TO THE ARCHITECT.
•DRAWINGS SHALL NOT BE USED FOR CONSTRUCTION PURPOSES UNTIL ISSUED FOR CONSTRUCTION.
•DO NOT SCALE DRAWINGS
•ALL BOUNDARIES & CONTOURS SUBJECT TO SURVEY.
•ENSURE EXISTING RESIDENCE IS ADEQUATELY PROTECTED & WATERPROOFED DURING CONSTRUCTION.
•EXISTING STRUCTURE TO BE CAREFULLY SUPPORTED PRIOR TO COMMENCING ANY WORK.
•THESE DRAWINGS TO BE READ IN CONJUNCTION WITH CONSULTANTS DRAWINGS.



CT LIVING DESIGNS
199 BLUE GUM RD BOORAL NSW 2425
PH: 0409 601648
E: ctlivingdesigns@gmail.com

OWNER:
MR I HAMILTON

CLIENT:
MR A HAMILTON & MRS E HAMILTON

Project:

**PROPOSED
ALTERATIONS & ADDITIONS**

LOT 11 DP 753641
34 BOX FOREST ROAD
KINGSTOWN NSW 2358

Date: 2/07/2026

Drawing Name
ELEVATIONS

Drawing Scale
1:100

Job No.
Layout ID
DA-03B

Revision History			
RevID	ChID	Change Name	Date
Layout Number			7/12



E-05

NORTH ELEVATION

1:100

NOTES:

- ALL WORK TO BE DONE IN ACCORDANCE WITH BCA & ANY OTHER AUTHORITY HAVING JURISDICTION OVER THE WORKS & PAY ALL FEES.
- THE BUILDER SHALL CHECK ALL DIMENSIONS & LEVELS ON SITE PRIOR TO COMMENCING ANY WORK. NO ALLOWANCE WILL BE MADE FOR FAILURE TO DO THIS.
- NOTIFY ANY ERRORS, DISCREPENCIES OR OMISSIONS TO THE ARCHITECT.
- DRAWINGS SHALL NOT BE USED FOR CONSTRUCTION PURPOSES UNTIL ISSUED FOR CONSTRUCTION.
- DO NOT SCALE DRAWINGS
- ALL BOUNDARIES & CONTOURS SUBJECT TO SURVEY.
- ENSURE EXISTING RESIDENCE IS ADEQUATELY PROTECTED & WATERPROOFED DURING CONSTRUCTION.
- EXISTING STRUCTURE TO BE CAREFULLY SUPPORTED PRIOR TO COMMENCING ANY WORK.
- THESE DRAWINGS TO BE READ IN CONJUNCTION WITH CONSULTANTS DRAWINGS.

CT LIVING DESIGNS
199 BLUE GUM RD BOORAL NSW 2425
PH: 0409 601648
E: ctlivingdesigns@gmail.com

OWNER:
MR I HAMILTON

CLIENT:
MR A HAMILTON & MRS E HAMILTON

Project:
**PROPOSED
ALTERATIONS & ADDITIONS**
LOT 11 DP 753641
34 BOX FOREST ROAD
KINGSTOWN NSW 2358

Date: 2/07/2026

Drawing Name
ELEVATIONS

Drawing Scale
1:100

Job No.

Layout ID
DA-03C

Revision History			
RevID	ChID	Change Name	Date

Layout Number **8/12**