


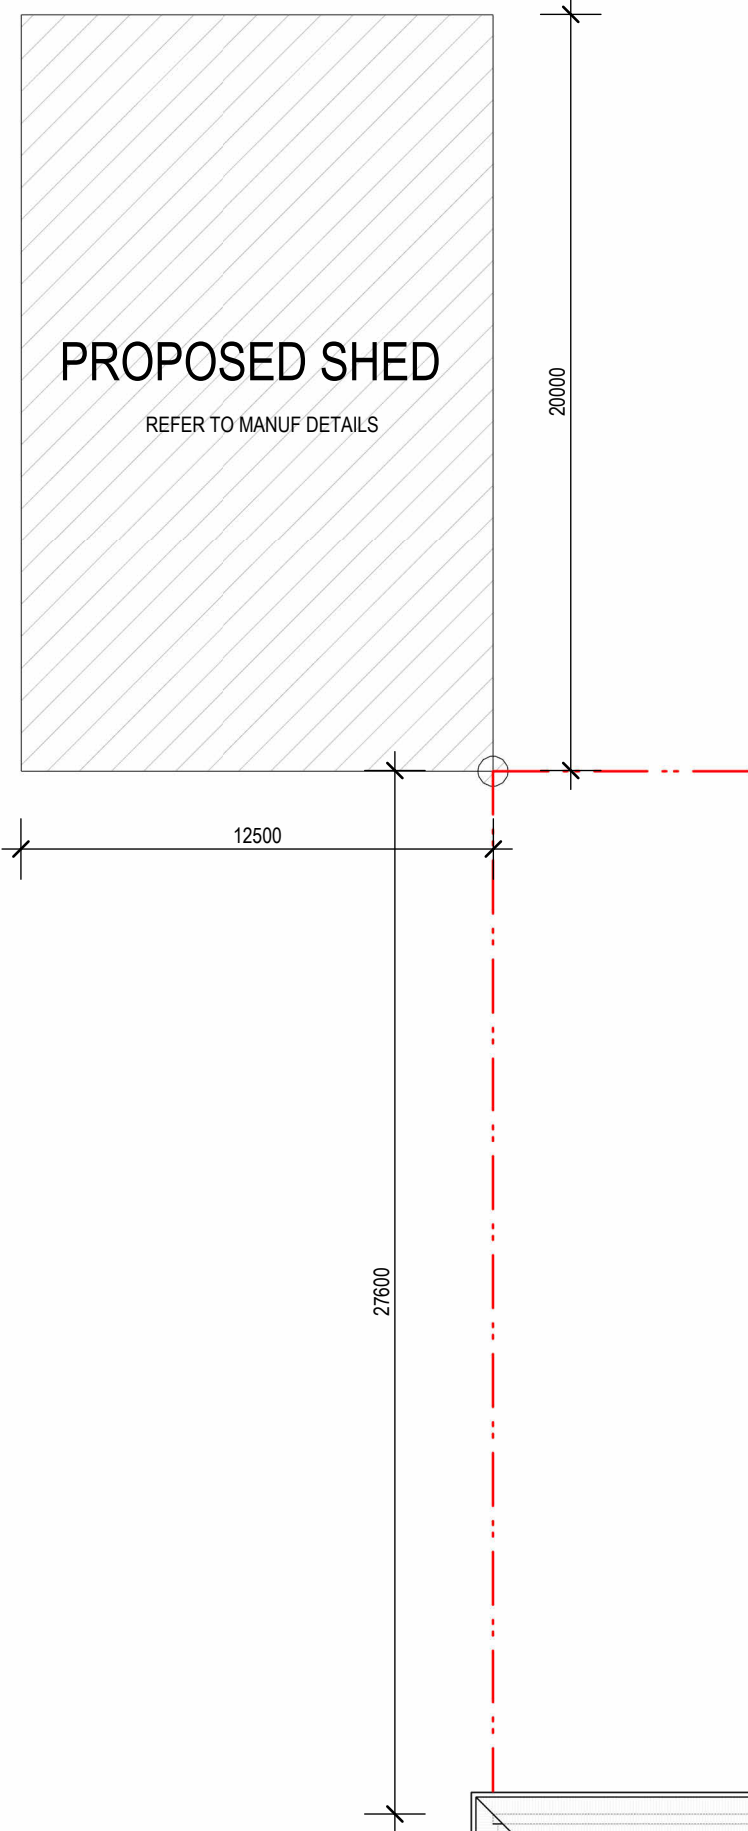

Issue Description	Date	Chk	Auth
-------------------	------	-----	------

ADG

architects

Suite 3.04, Level 3, 107-109 Mann St, Gosford NSW 2250
Postal Address P.O. BOX 457 Gosford NSW 2250
ph: 02 4312 5110 fax: 02 4312 3113 e:info@adgarchitects.com.au



Member
Australian
Institute of
Architects

Project	PROPOSED ALTS AND ADDS TO RESIDENCE		
Client	MR Q DILLON		
Drawing	PROPOSED SHED LOCATION		
Location	3713 THUNDERBOLTS WAY, URALLA		

Project Number	Drawing Number	Issue
18000	A09	
Scale	Date Printed	
1 : 200 @ A3	29/04/2025 3:24:11 PM	

File Name
Autodesk Docs://23_003 - 3713 Thunderbolts Way Uralla/3713 Thunderbolts Way Uralla.rvt