



Photo 1



Photo 2



Photo 3



Photo 4



Photo 5



Photo 6

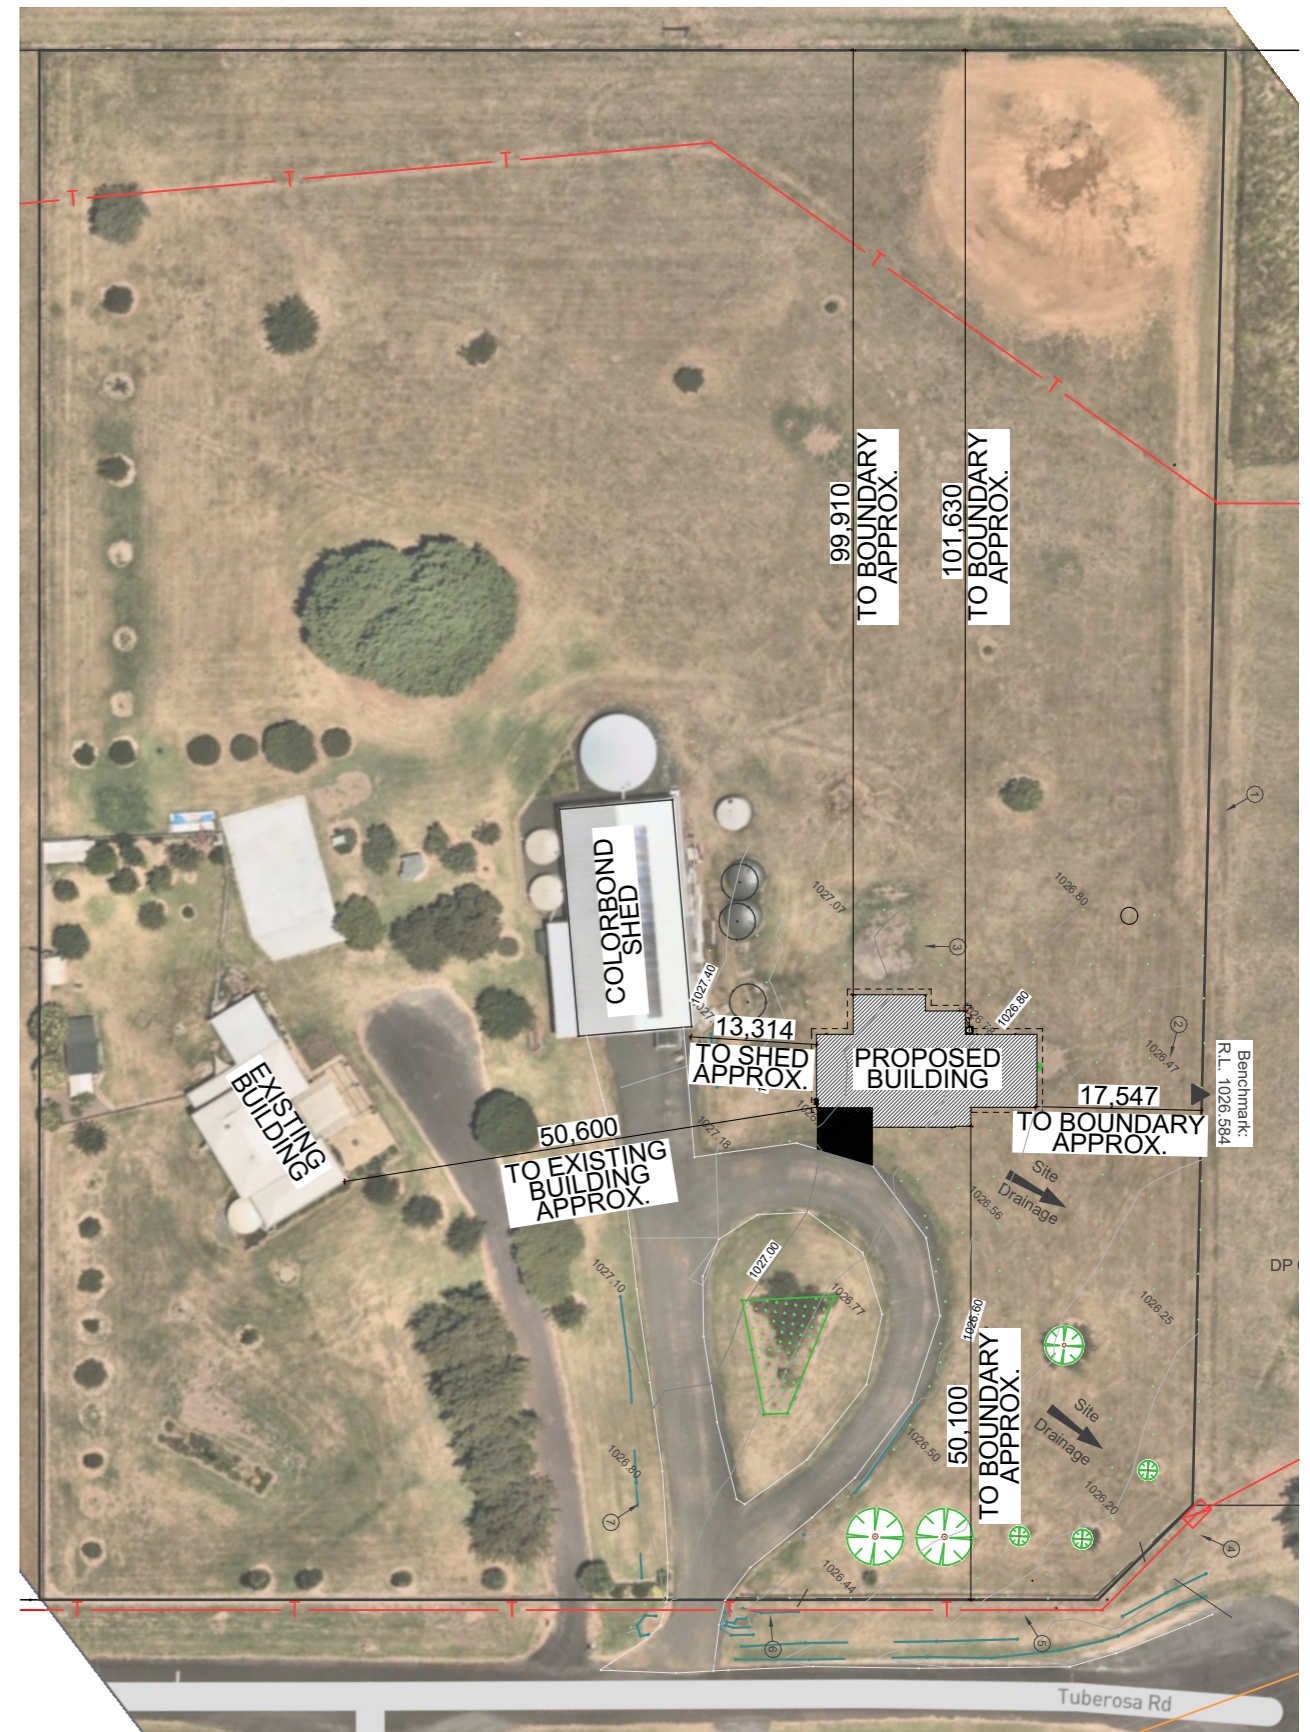


Photo 7

**Legend**

- Property Boundary
- Adjoining Property Boundary
- Bank / Change of Grade
- Fence
- Underground Telecommunications
- Overhead Electricity
- Major Contour
- Minor Contour
- Power Pole
- Telecommunications Pit
- Tree
- Benchmark
- Photo Position and Orientation
- Bitumen Surface
- Building
- Garden

**SITE COVERAGE**  
 SITE AREA: 19,462.00m<sup>2</sup>  
 BUILDING FOOTPRINT: 242.51m<sup>2</sup>  
 SITE COVERAGE: 1.25%



	REVISION SCHEDULE			PROJECT INFORMATION		PLAN DESCRIPTION		SHEET INFORMATION		
	REV:	DESCRIPTION:	INI:	DATE:	<b>PROPOSED RESIDENCE FOR GEOFF RILEY &amp; GLENDA RILEY</b>		LOT NUMBER:	<b>LOCALITY PLAN 2</b>		
	6	Roof & Facade Updates	DC	12.04.24			4			
	7	Contract Amendments	SJ	16.05.24	<b>LOT 4, 41 TUBEROSA ROAD, SAUMAREZ, NSW, 2350</b>		PLAN NO:	<b>COUNCIL</b>		
	8	Council Drawing	SJ	15.06.24			DP247506			
9	Council Amendment-1	SJ	26.06.24	SITE AREA:			<b>REVISION: 2</b>			
10	Council Amendment-2	SJ	03.07.24	19462m <sup>2</sup>						
							DESIGN BASE:	<b>2</b>		
							GUNNEDAH 205 F4			
							LOCAL AUTHORITY:	<b>bdaa</b> BUILDING DESIGNERS ASSOCIATION OF AUSTRALIA		
							URALLA SHIRE			
							JOB NUMBER:	<b>3/07/2024</b>		
							UR2214			
							SHEET NUMBER:	<b>4 of 26</b>		
							4 of 26			