


ELEVATION 1

ELEVATION 2

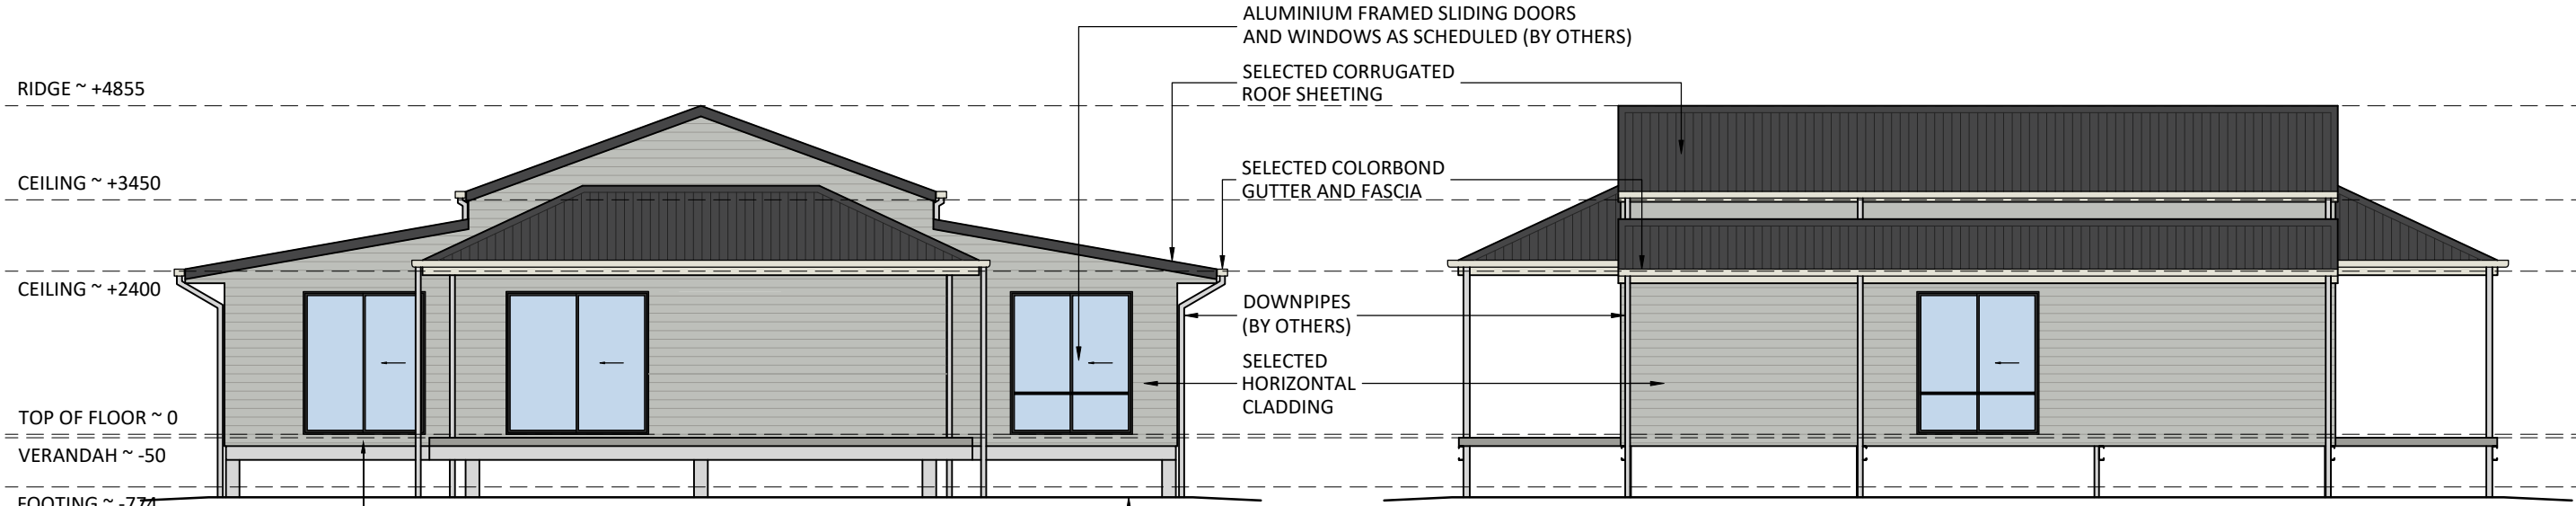

Provide stairs with slip-resistant treatment to treads to comply with NCC 2022 HP Cl. 11.2.2 & 11.2.4

3.0 ELEVATIONS

ELEVATION 3

ELEVATION 4

Purchaser Name: Tracy Farrugia and Darren McNaughton		Engineering NOT FOR CONSTRUCTION Page 3 of 13 © Copyright Steelx IP Pty Ltd	Seller: Wide Span Homes Wide Span Sheds Pty Ltd Phone: 1300 943 377 Fax: Email: engineering@steelx.com.au	Apex Engineering Group PTY LTD ACN 632 588 562 ME Aust. (Registered NER Structural) 5276680 QLD : RPEQ No. 24223; TAS : 185770492; VIC : PE0003848; N.T : 303557ES; Practising Professional Structural & Civil Engineers
Site Address: 18 Burnett St Bundarra NSW 2359 Australia				
Drawing # AWSH240038 - 2	Print Date: 11/09/24			