


# DUMARESQ STREET

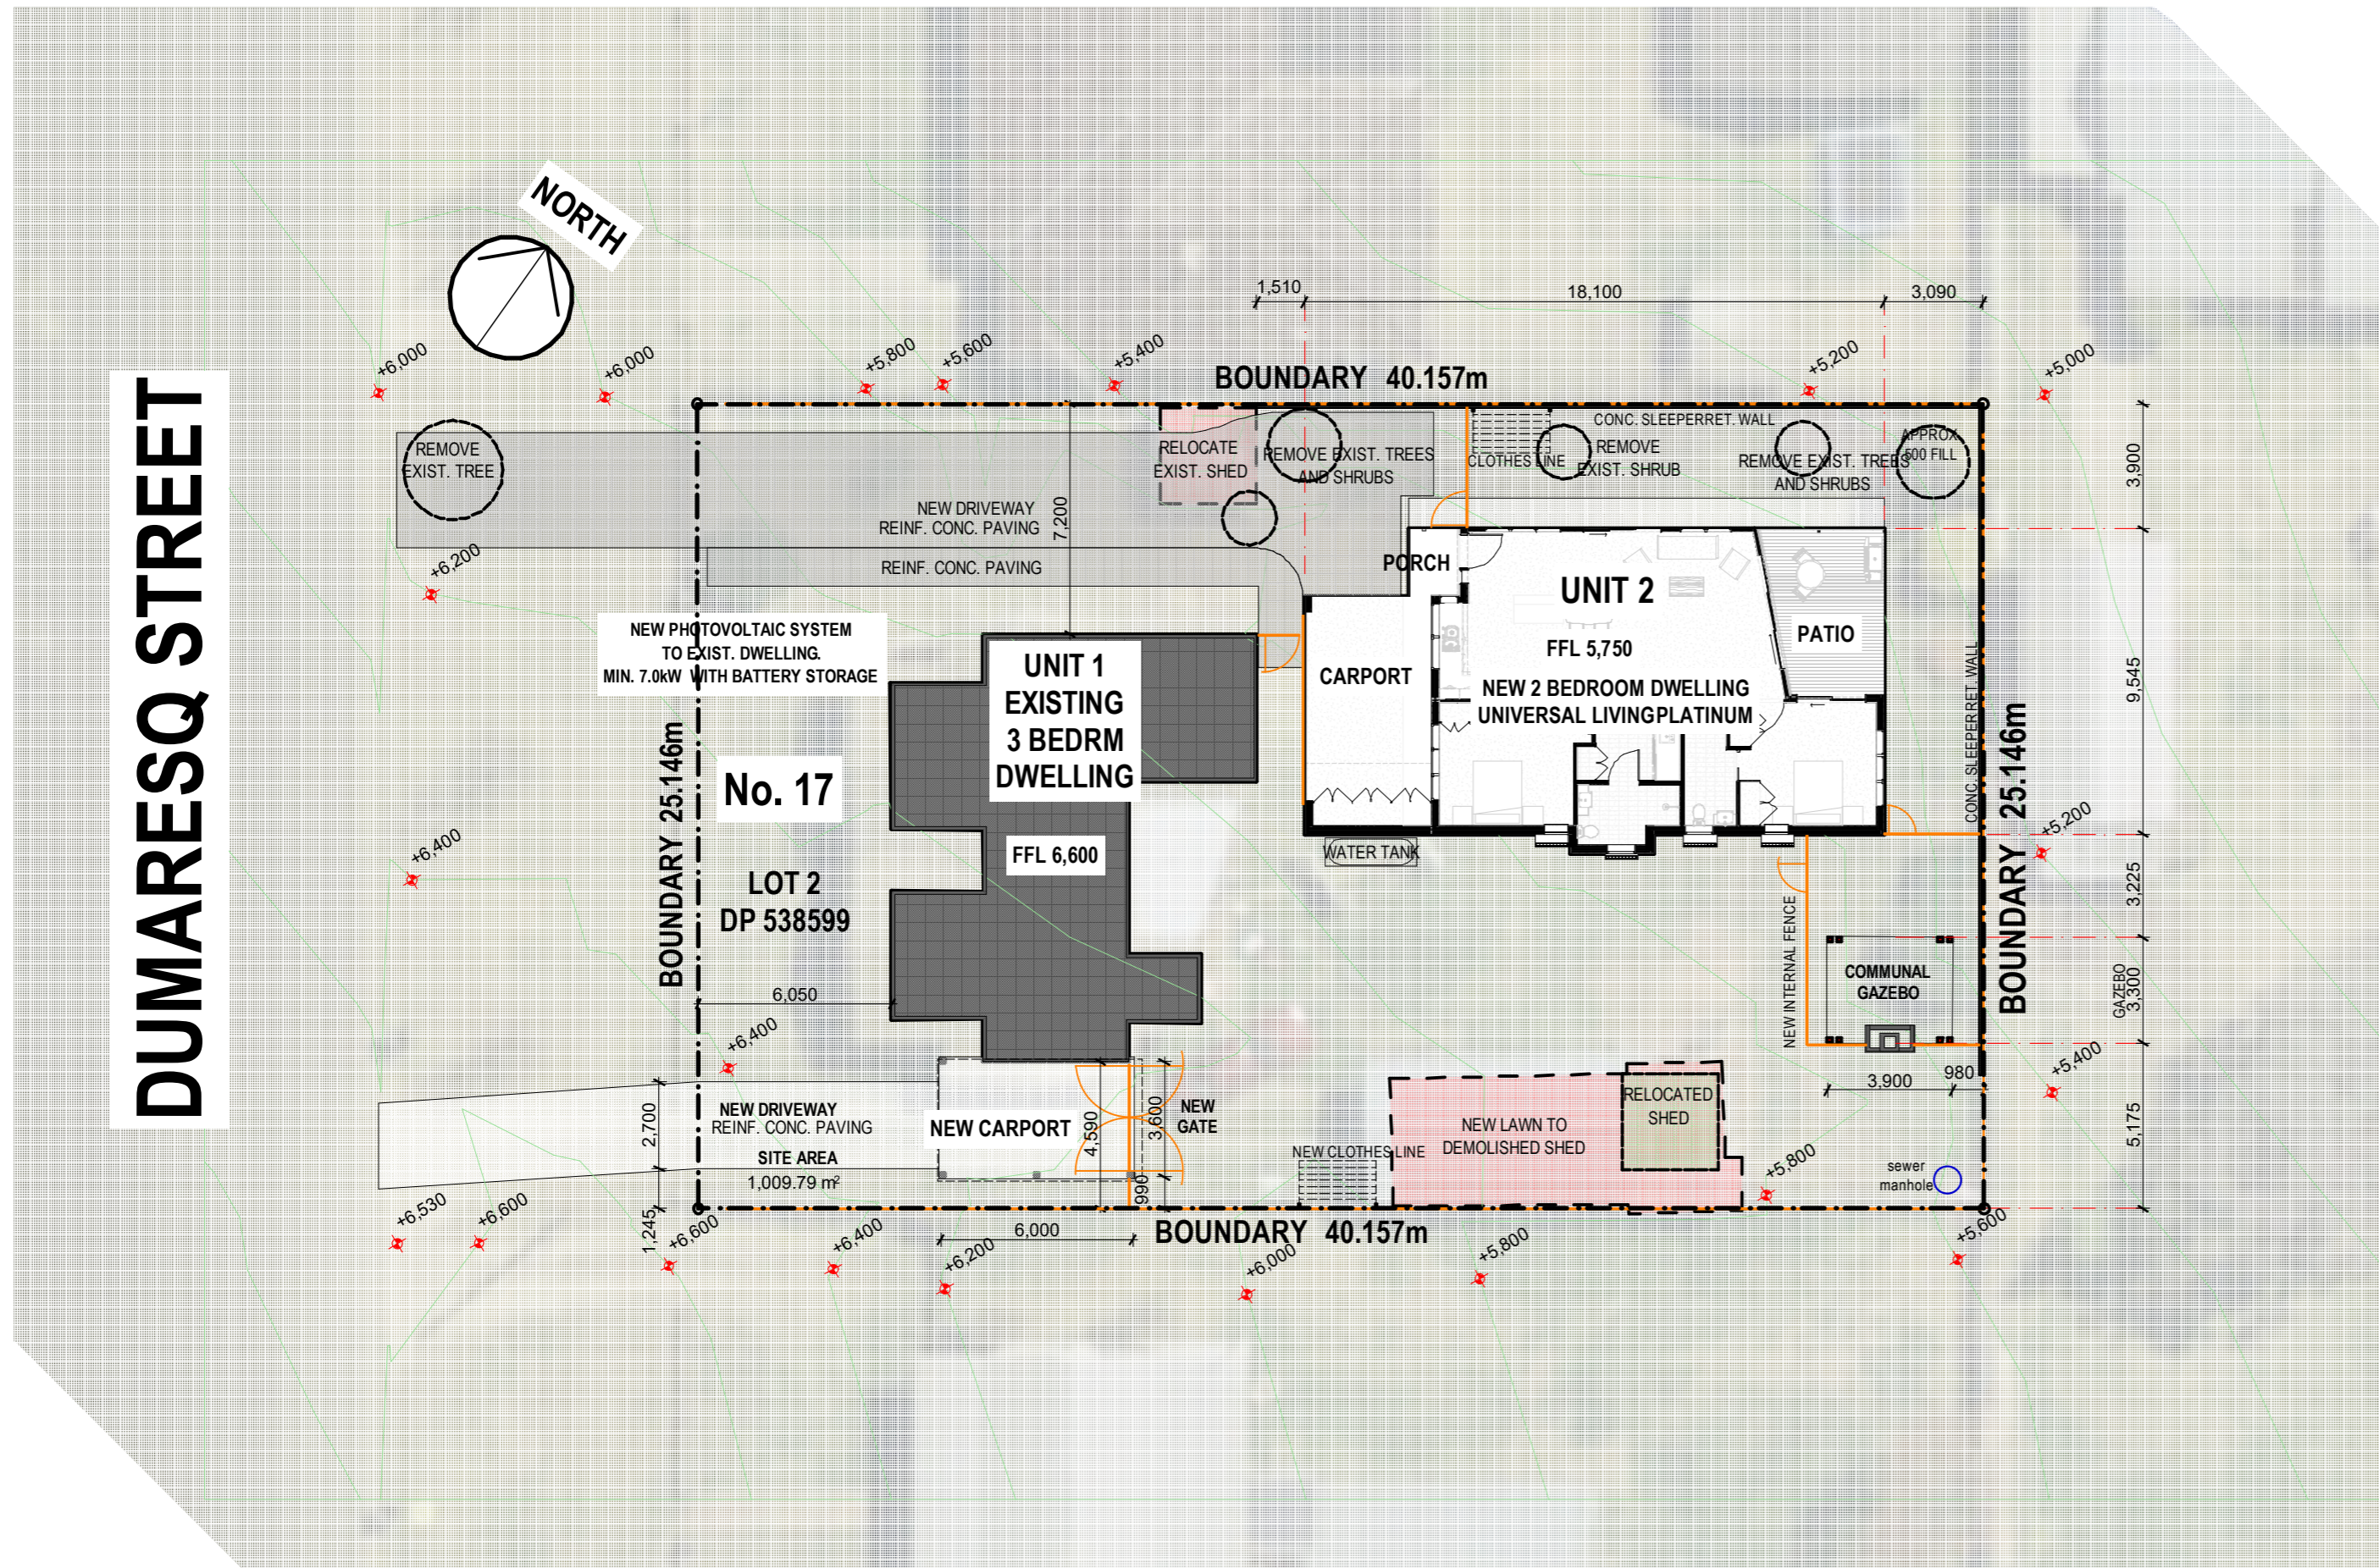

SCHEDULE OF AREAS	
site area	1009.79m <sup>2</sup>
existing unit 1 floor area	102.90m <sup>2</sup>
unit 2 floor area	105.65m <sup>2</sup>
total floor area	208.55m <sup>2</sup>
F.S.R.	0.21 : 1.0
landscaped open space	460m <sup>2</sup>