


ELEVATION 1

ELEVATION 2

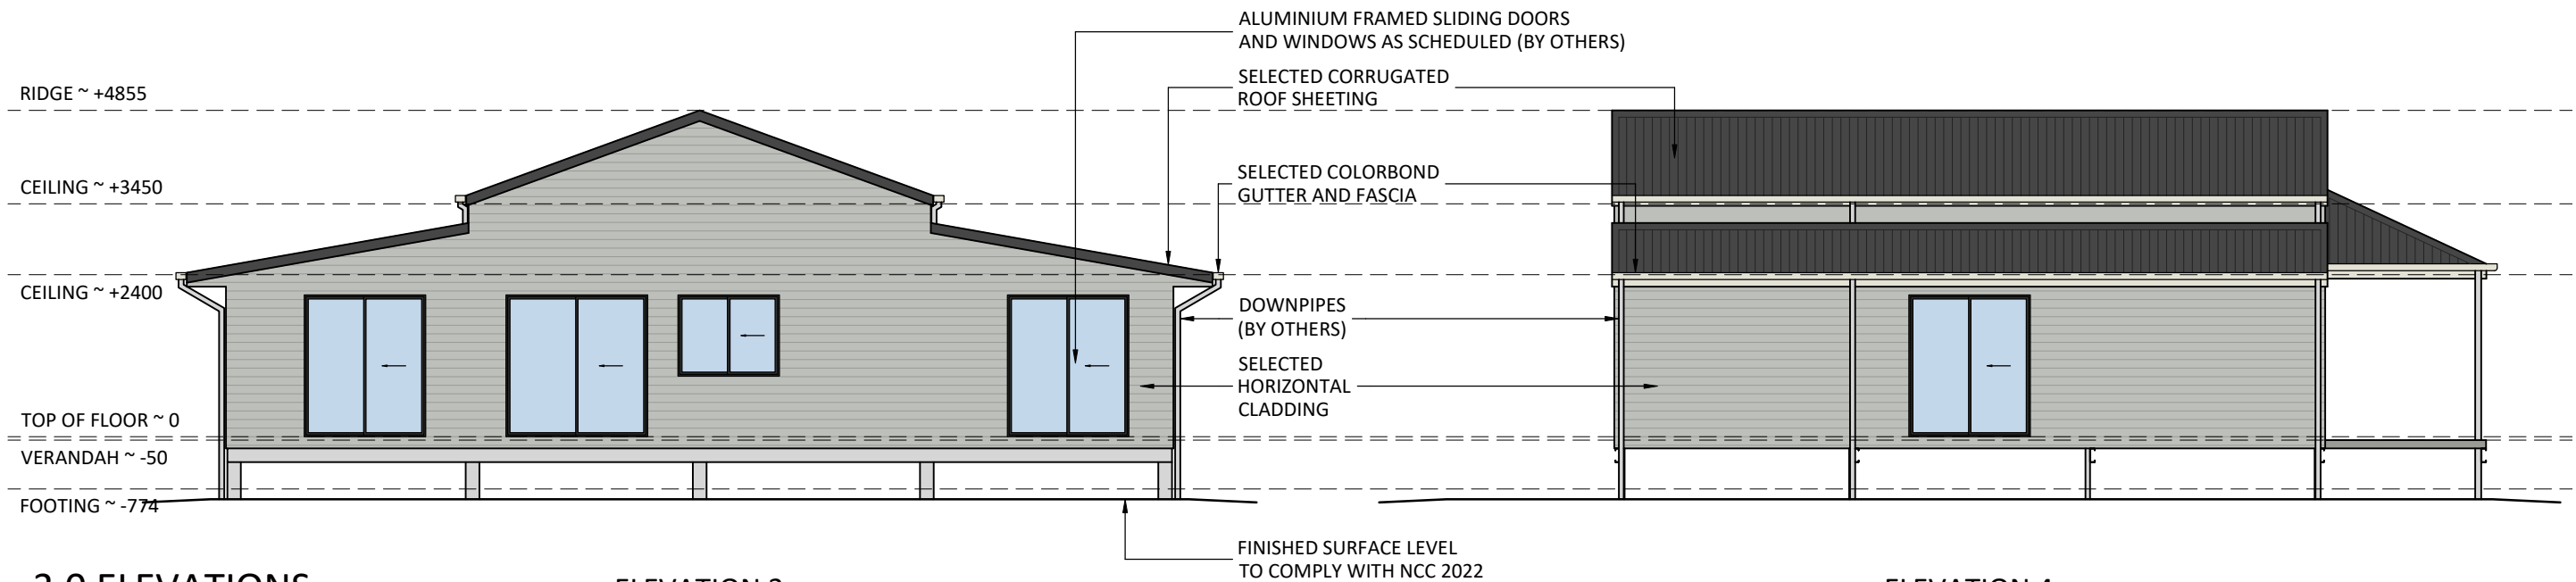


ELEVATION 3

ELEVATION 4

### 3.0 ELEVATIONS

|   |                        |   |   |  |
|---|------------------------|---|---|--|
| Purchaser Name: Josh Greenwood                              |                        | <div>Engineering</div> <div>NOT FOR CONSTRUCTION</div> <div>Page 3 of 14</div> <div>© Copyright Steelx IP Pty Ltd</div> | <div>Seller: Wide Span Homes</div> <div>Wide Span Sheds Pty Ltd</div> <div>Phone: 1300 943 377</div> <div>Fax</div> <div>Email: engineering@steelx.com.au</div> | <div>Apex Engineering Group PTY LTD</div> <div>ACN 632 588 562</div> <div>ME Aust. (Registered NER Structural) 5276680</div> <div>QLD : RPEQ No. 24223; TAS : 185770492; VIC : PE0003848; N.T : 303557ES;</div> <div>Practising Professional Structural &amp; Civil Engineers</div> <div><div>Signature: </div><div>Date: John Ronaldson</div><div>Date: 31/07/2025</div></div> |
| Site Location: 102 Jenkyn Ln Rocky River NSW 2358 Australia |                        |   |   |  |
| Drawing # AWSH250175 - 2                                    | Print Date: 31/07/2025 |   |   |  |

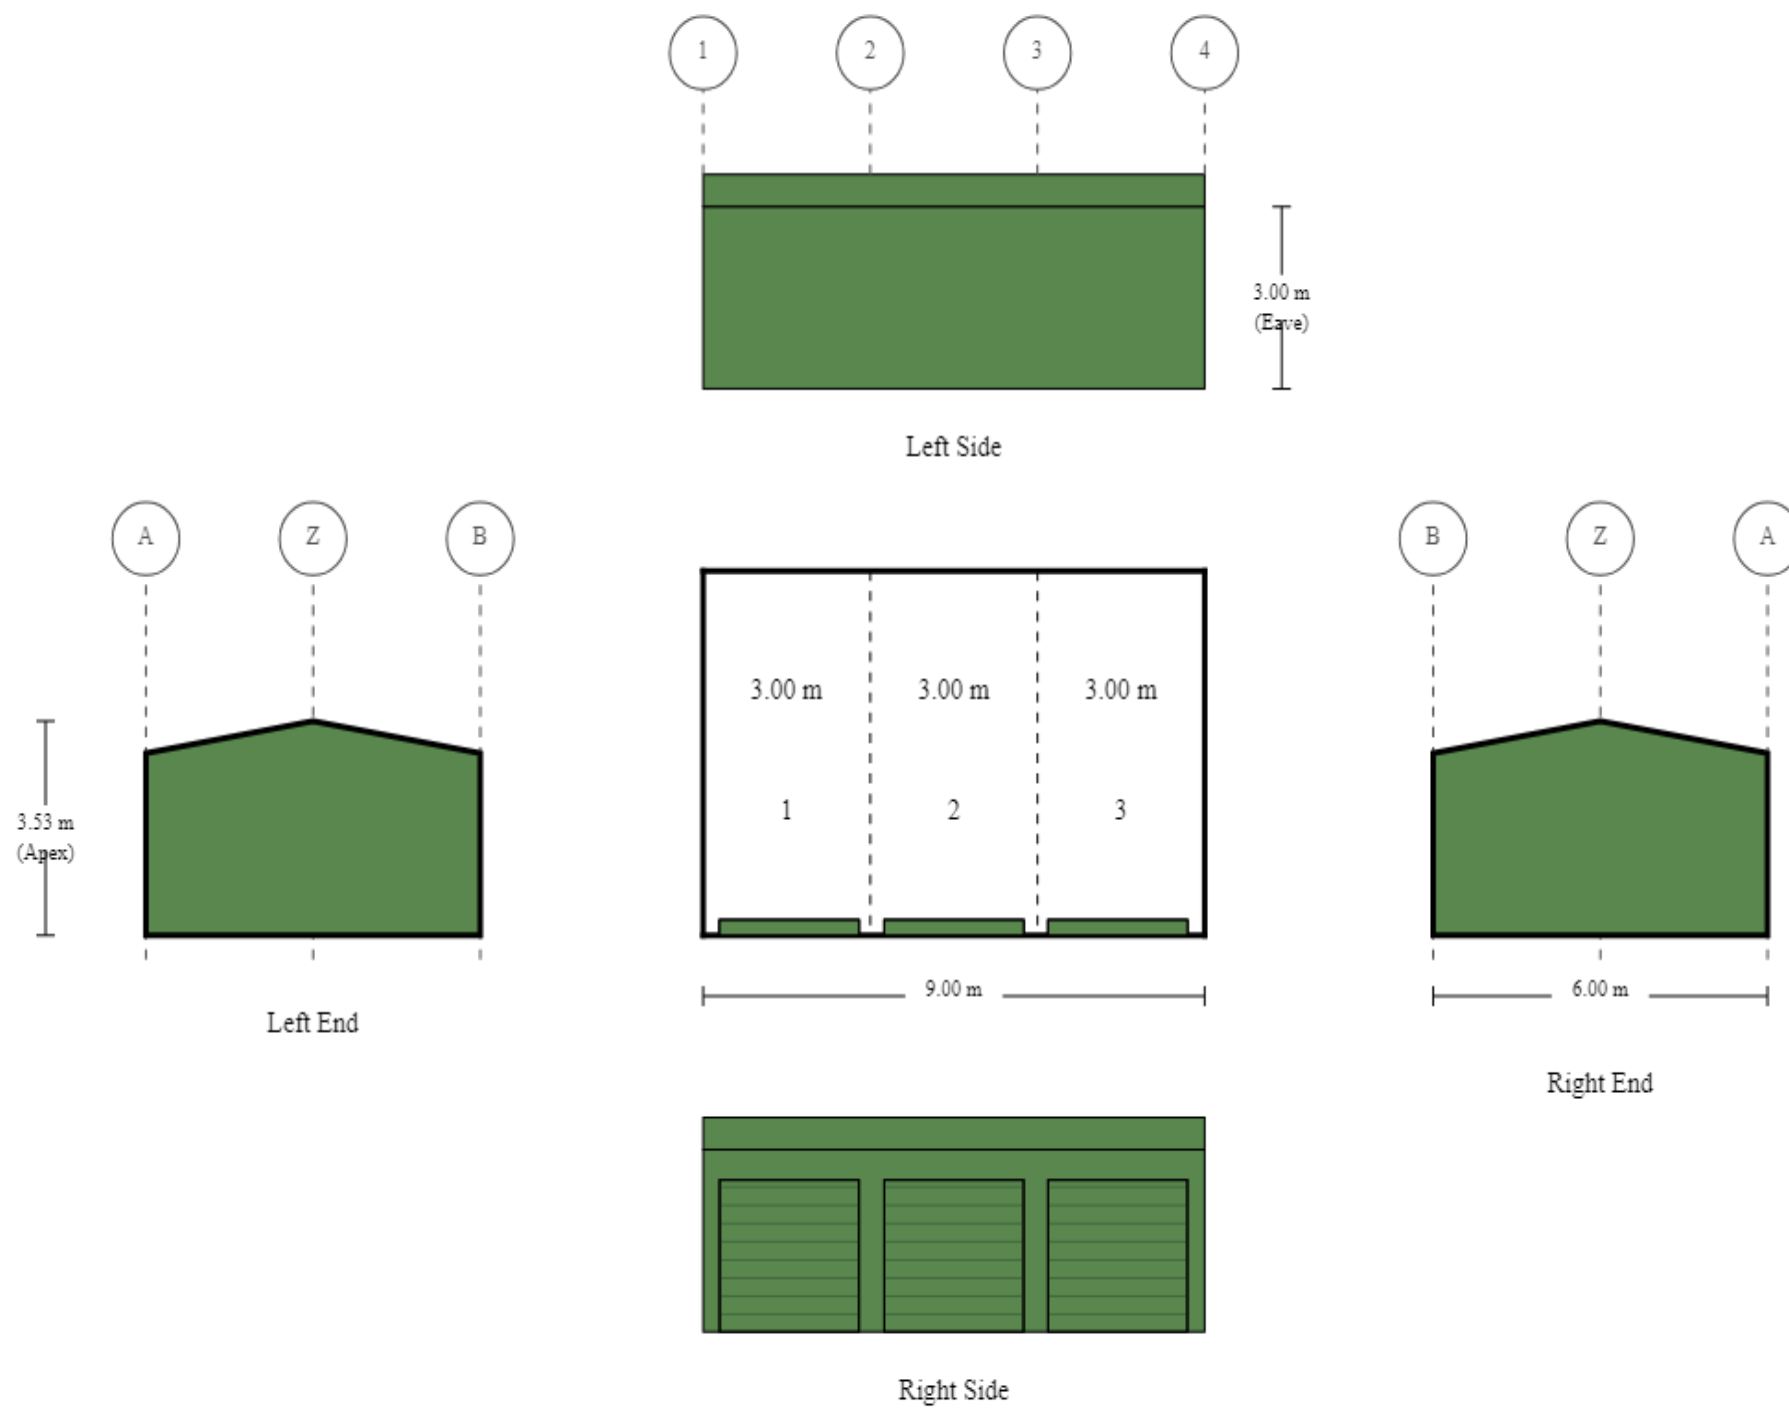

Purchaser Name: Josh Greenwood

Site Location: 102 Jenkyn Lane Rocky River NSW 2372 Australia

Drawing # WSS251100 - 3

Print Date: 31/07/2025

**Layout**  
**NOT FOR CONSTRUCTION**  
 Not to Scale  
 © Copyright Steelx IP Pty Ltd

Seller: Wide Span Sheds Pty Ltd  
 Wide Span Sheds Pty Ltd  
 Phone: 07 5657 8888  
 Fax: 07 5657 8899  
 Email: admin@sheds.com.au

Apex Engineering Group PTY LTD  
 ACN 632 588 562  
 ME Aust. (Registered NER Structural) 5276680  
 QLD : RPEQ No. 24223; TAS : 185770492; VIC : PE0003848; N.T. : 303557ES;  
 Practising Professional Structural & Civil Engineers

Signature:

*J. Ronaldson*

Date: John Ronaldson

Date: 31/07/2025